




**PROPOSED**

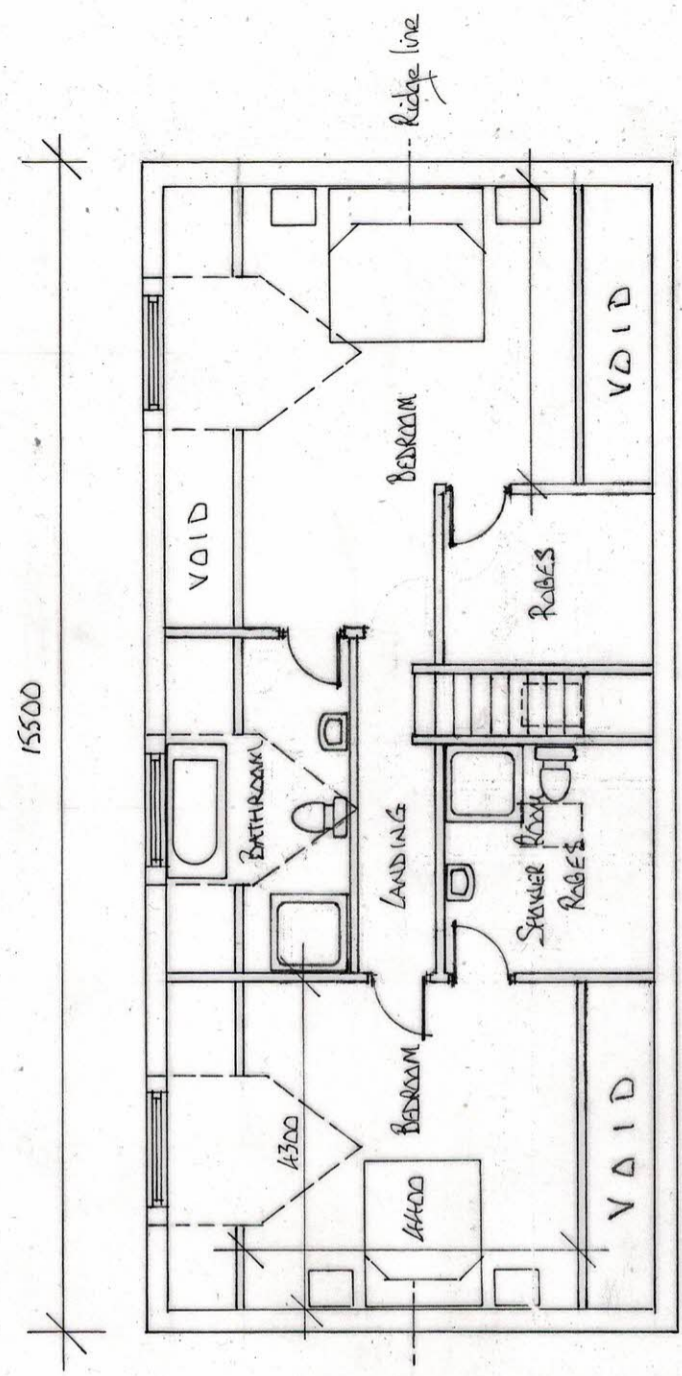

FIRST FLOOR

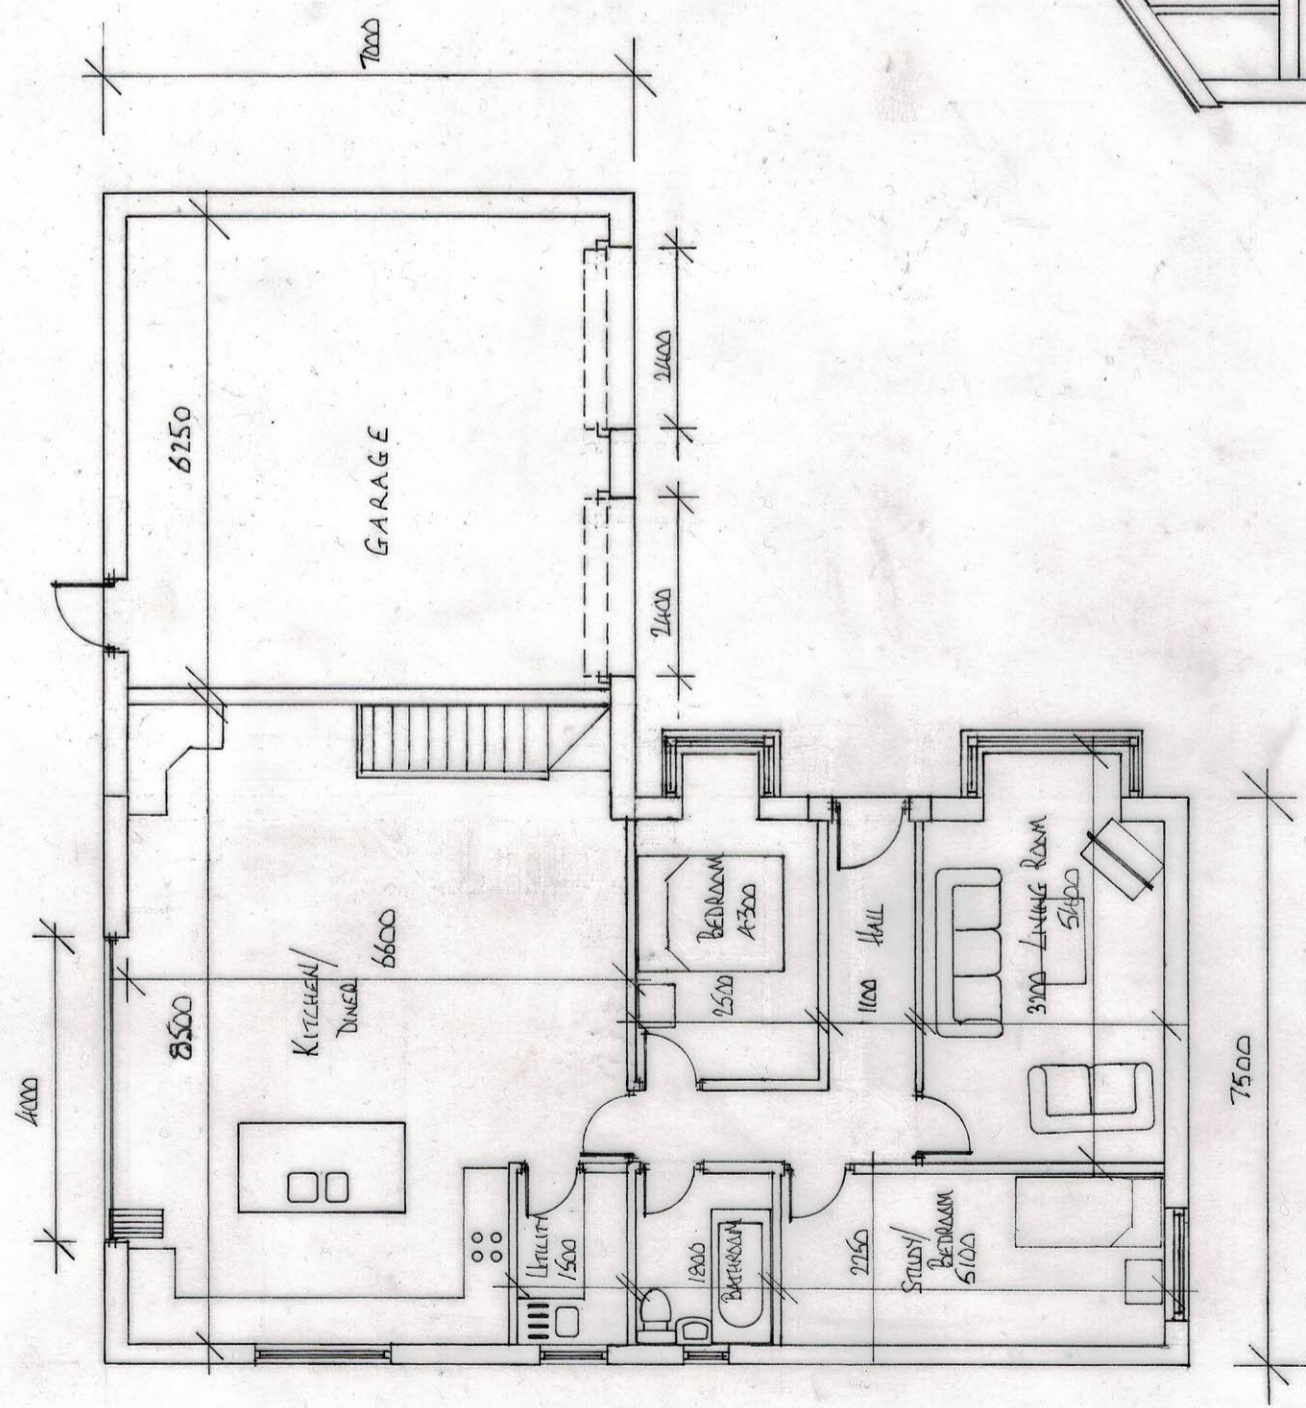

GROUND FLOOR

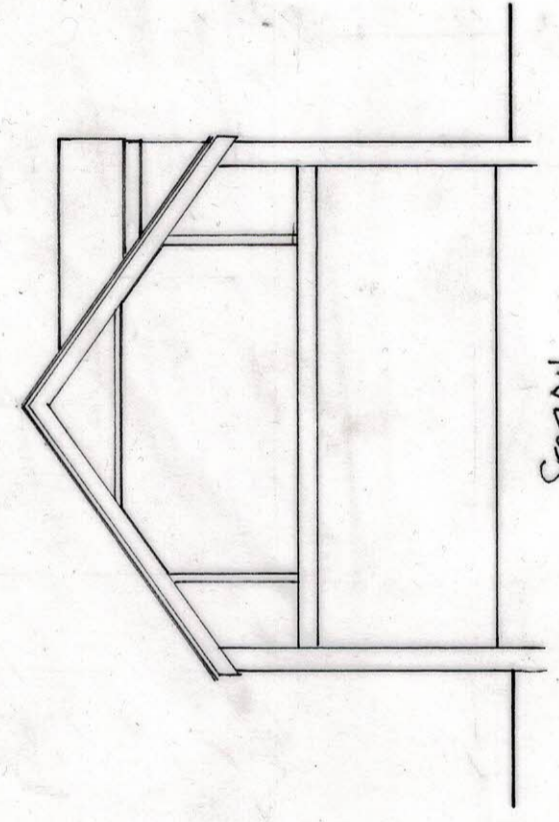

SECTION

MY PLANS DRAWN  
HUGHFIELD ILMEDIA/CRAFT  
COCKFIELD BISHOP AUCKLAND.  
TEL: 01388 710005 07500 341526

PROJECT:  
Proposed extension and alterations to form  
new garage with accommodation above at  
83 Stairdrop Road, West Auckland, DL14 9JU

DRAWING TITLE:  
PROPOSED FLOOR LAYOUTS

SCALE 1:100 @ A3  
DATE: Oct. 2023  
DR. N. KMSR/602  
DRAWN: K.R.M.

REVISIONS: