




**PROPOSED**

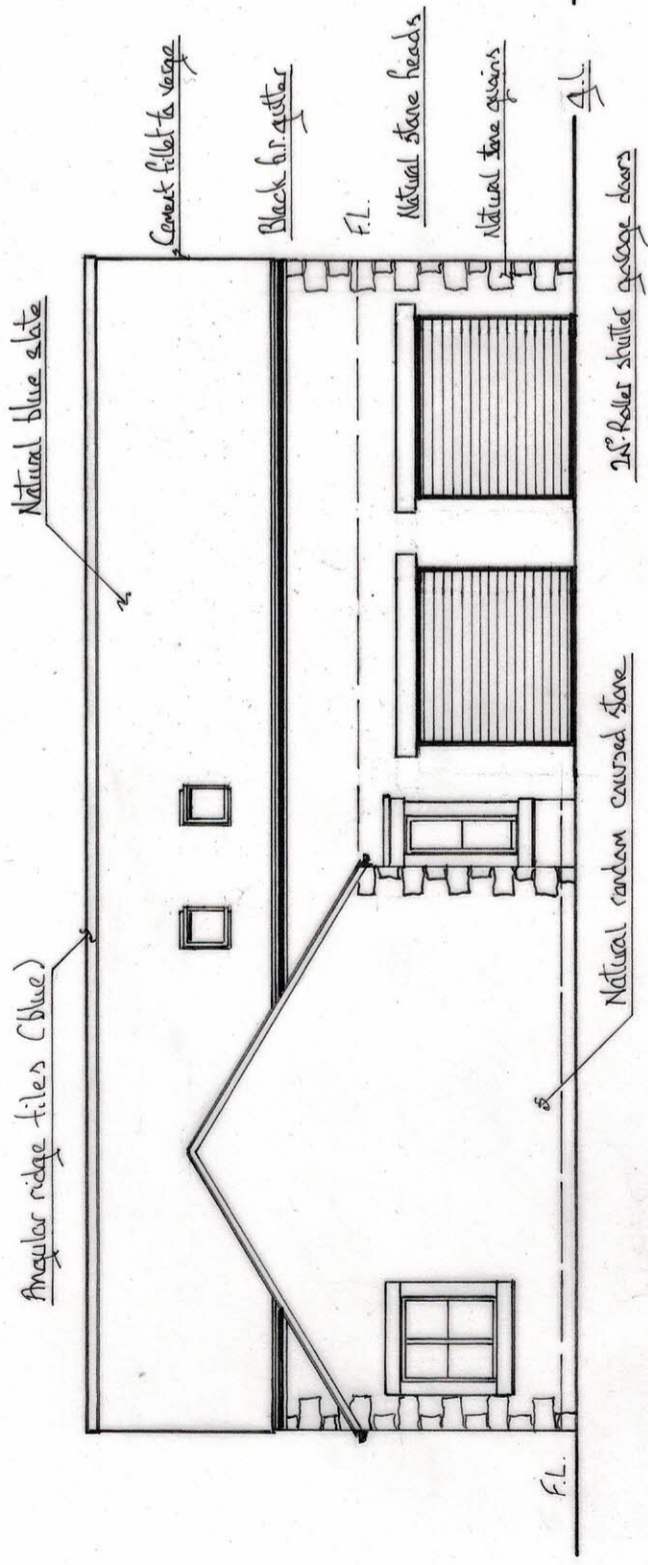


WEST

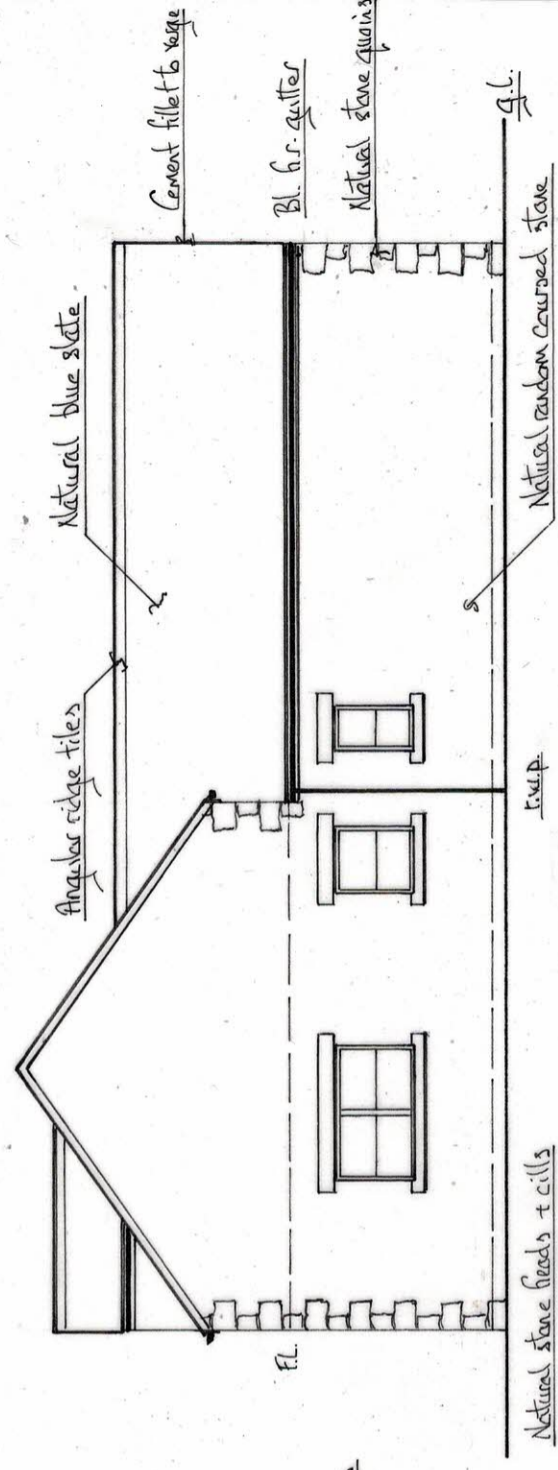

NORTH

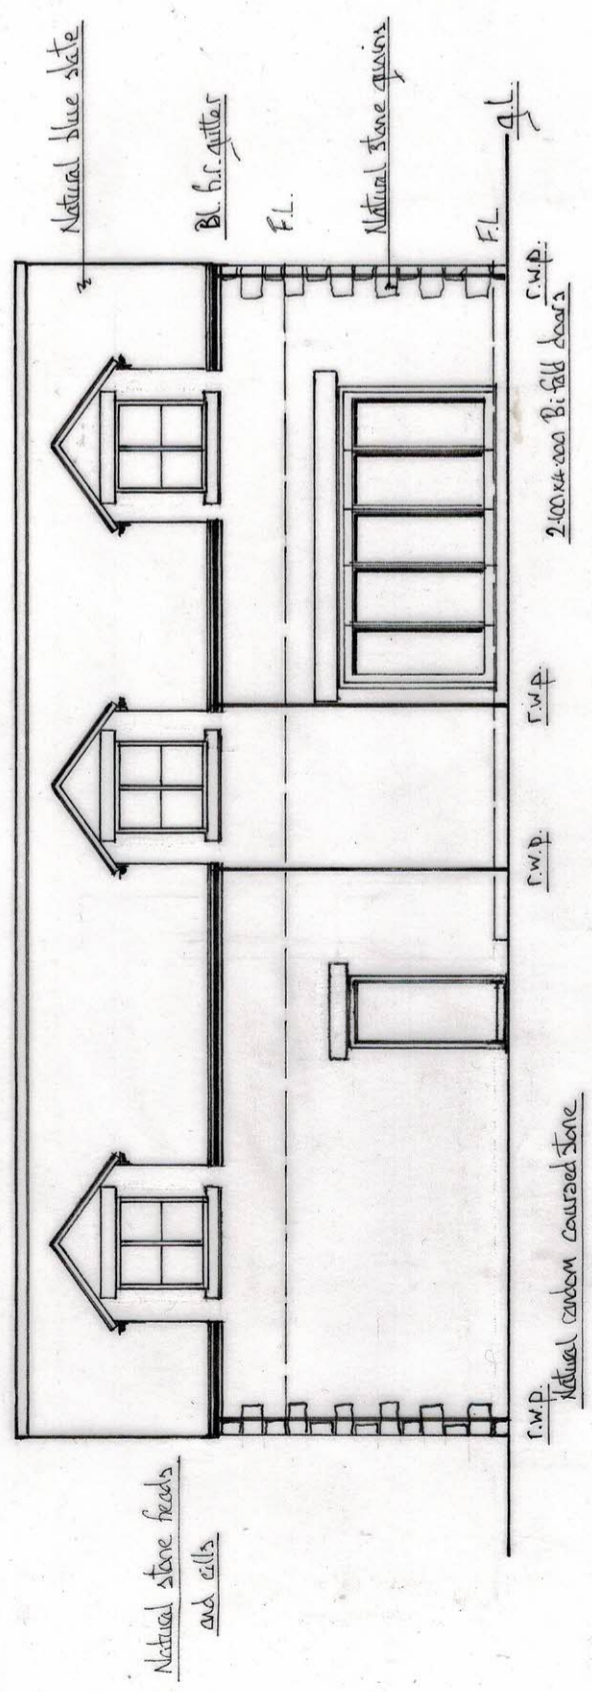

EAST

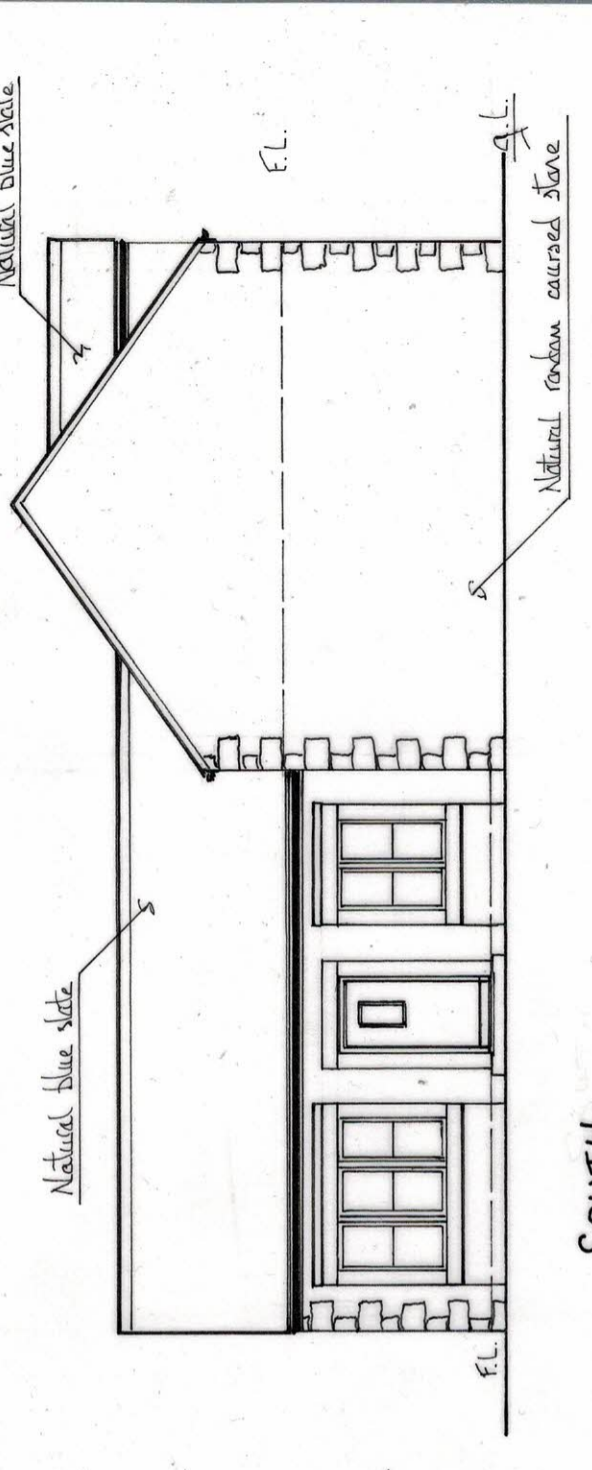

SOUTH

MYPLANSDRAWN  
HUGHFIELD, 11 MEADOWCROFT,  
COCKFIELD, BISHOP AUCKLAND.  
TEL: 01388 710005 07500 344526

PROJECT:  
Proposed extension and alterations to form  
new garage with accommodation above it -  
63 Staindrop Road, Alst Auckland, DL1495L

DRAWING TITLE:  
PROPOSED ELEVATIONS

REVISIONS:  
Scale 1:100 @ A3  
Date: Oct. 2023  
Dr. N. KMSR/603  
Drawn K.R.M.