



EXISTING

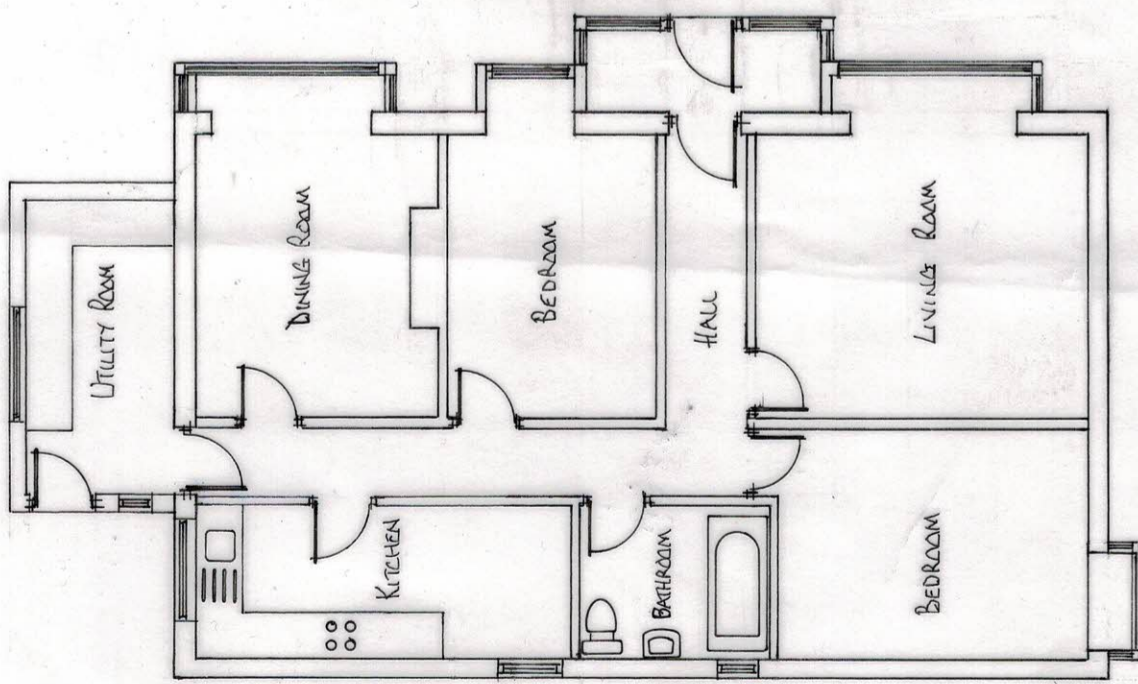

FLOOR LAY-OUT

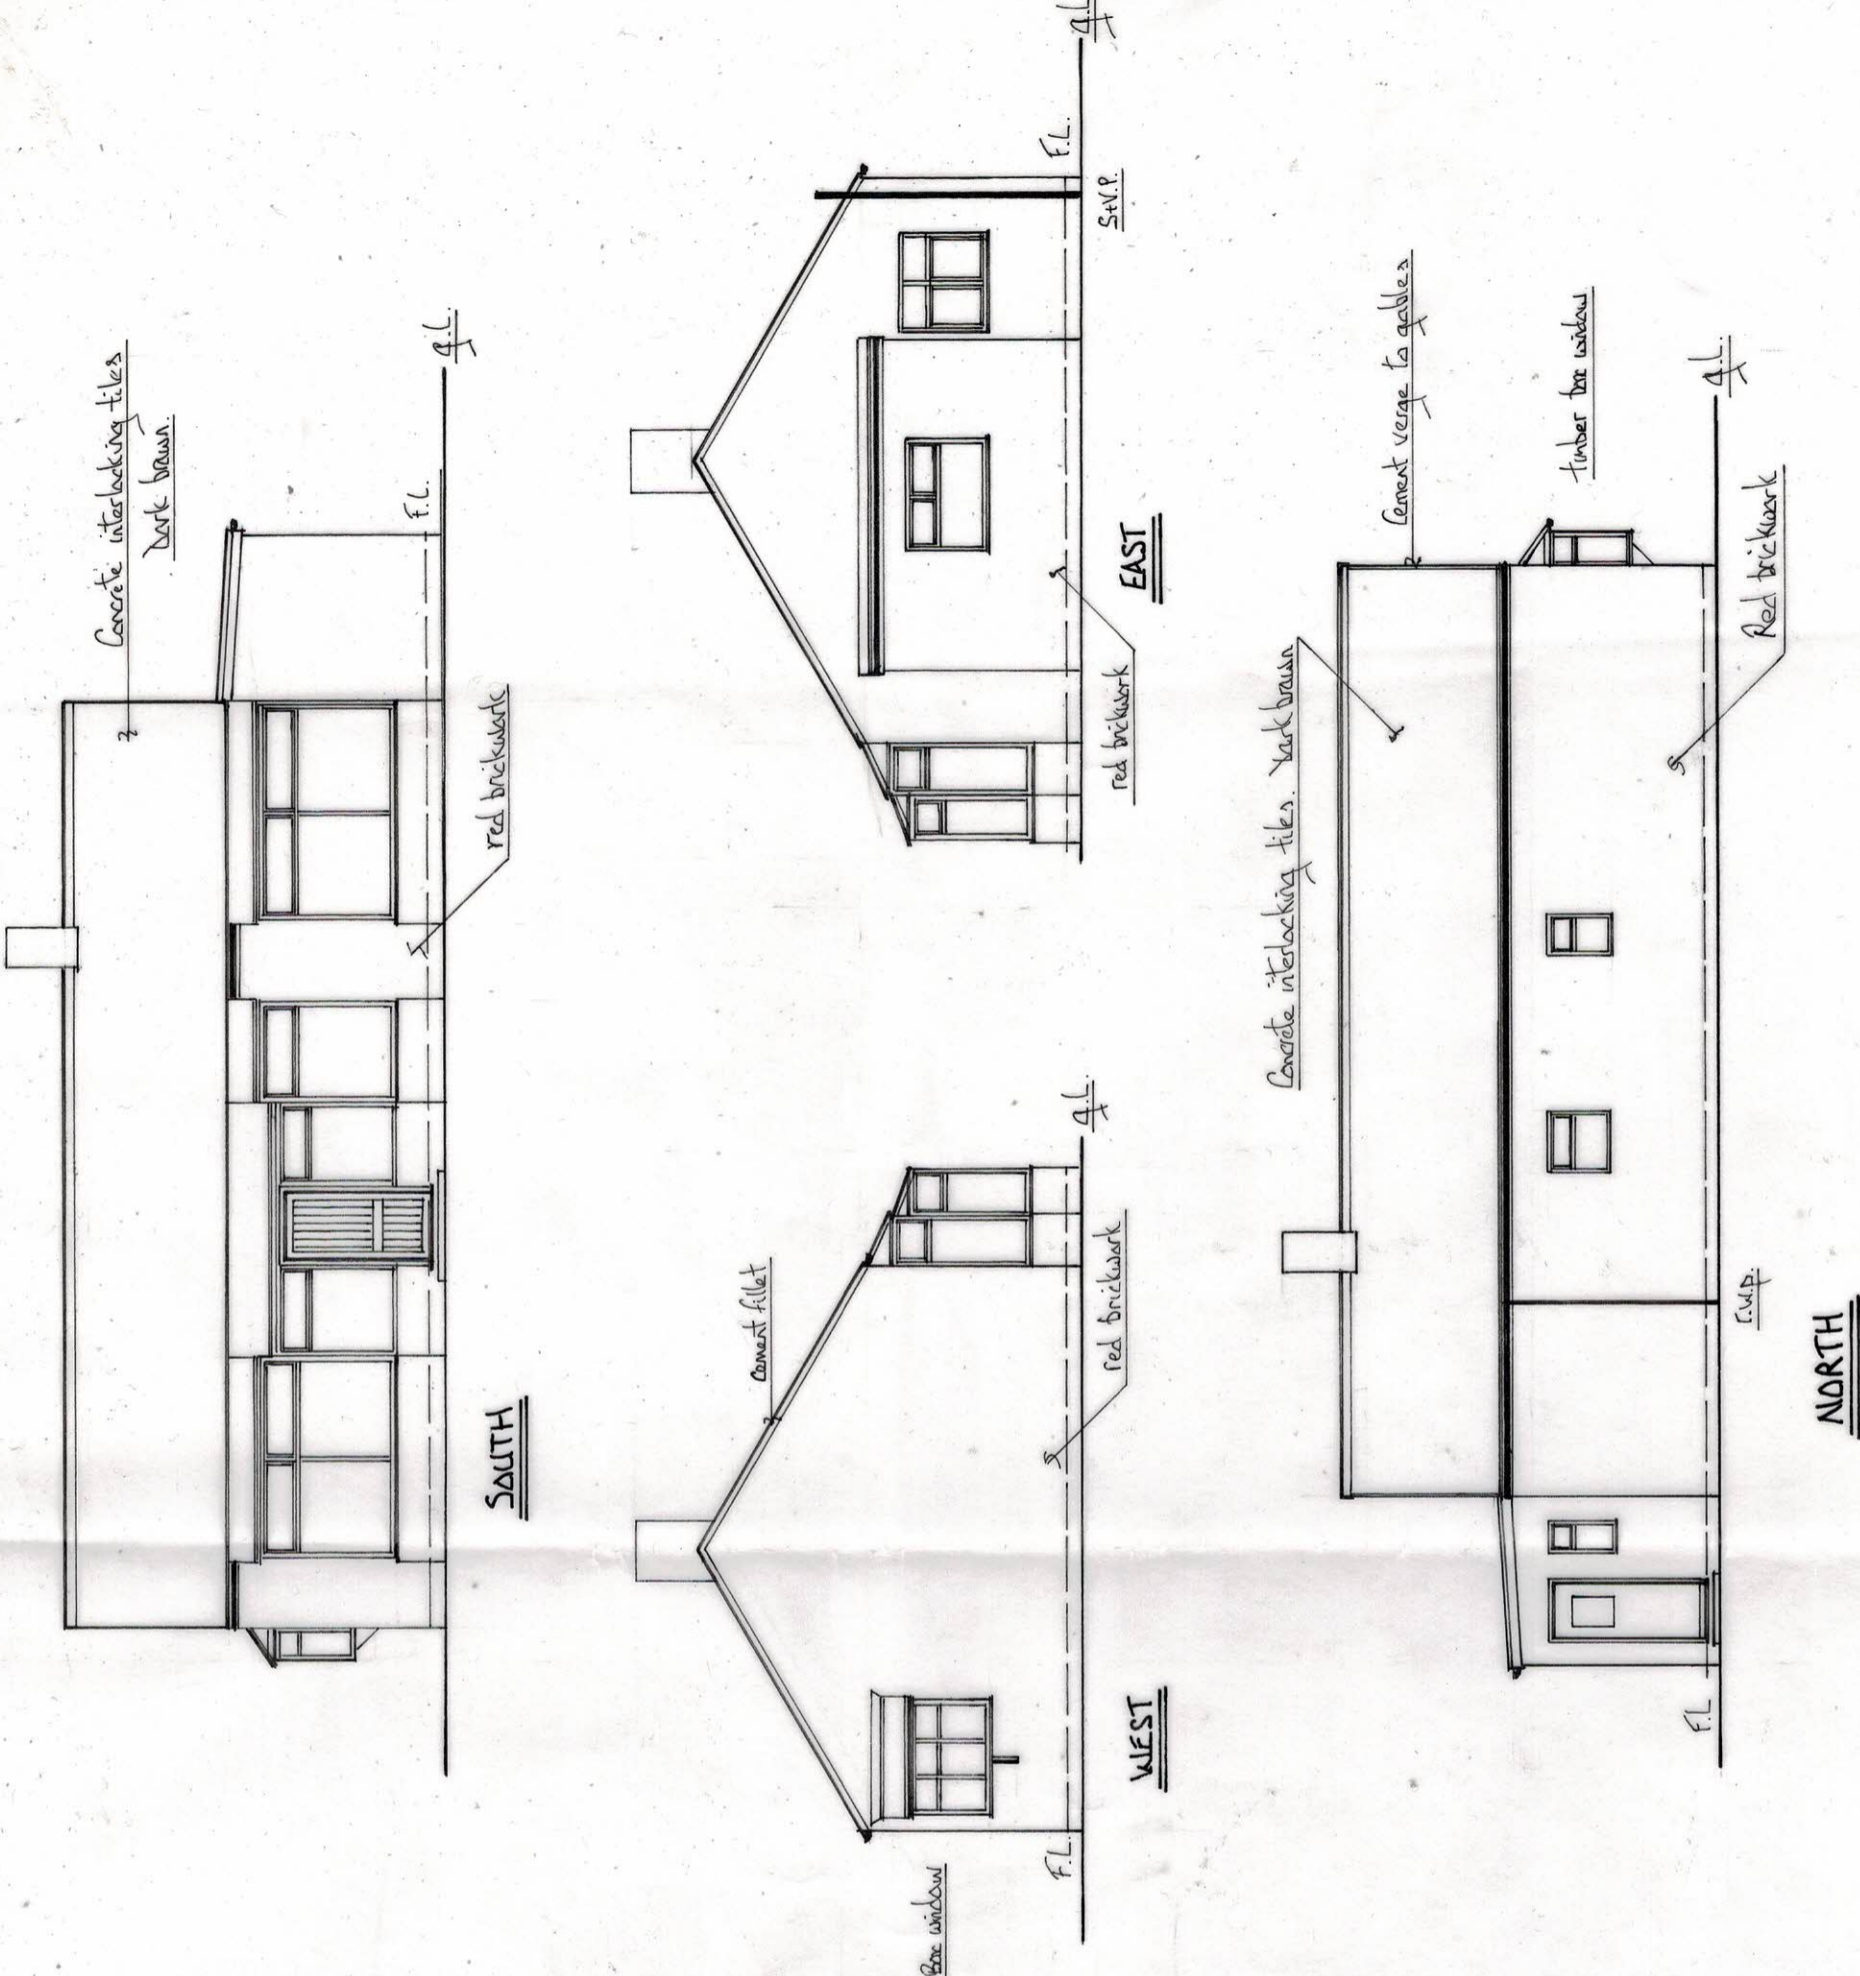

MYPLANS DRAWN
HUGHFIELD UMEANS/CRAFT
COCKFIELD BISHOP AUCKLAND
TEL: 01588 710005 07500 341526

PROJECT:
 Proposed extension and alterations to form
 new garage with accommodation above it,
 63 Straindrap Road, West Auckland, N14 9SU.

DRAWING TITLE:
 EXISTING ELEVATIONS + LAY-OUT

Scale 1:100 @ A3
Date: Oct. 2023
Dr. N°: KMSR/601
Drawn: KRM.

REVISIONS: