

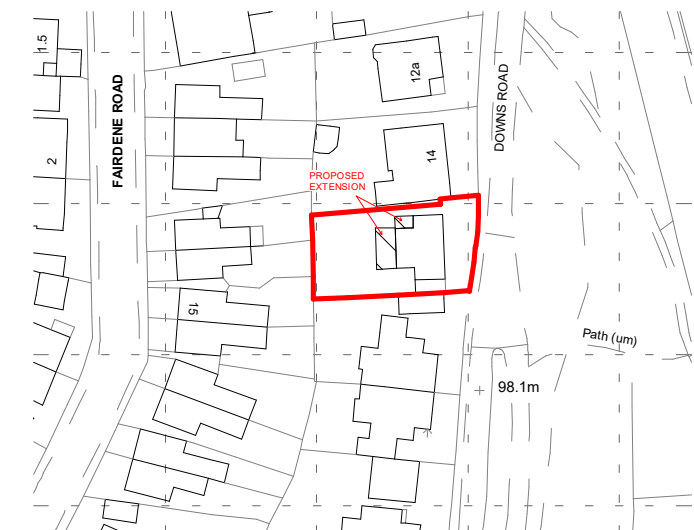
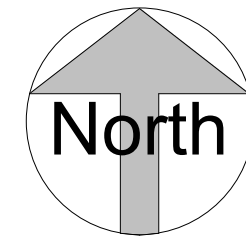


**1** BLOCK PLAN  
1 : 500

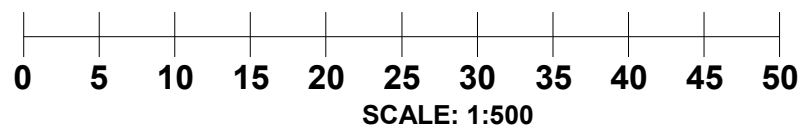

**2** OS MAP  
1 : 1250

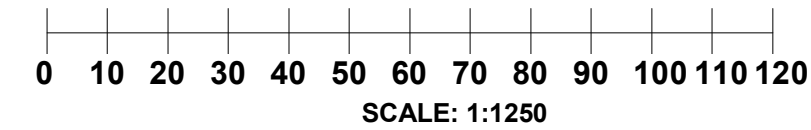

**CANOPY**  
Planning Services

Tel: 020 3632 2690 Email: info@canopyplanning.co.uk  
Mob: 07956311277 Web: www.canopyplanning.co.uk



16 Downs Road,  
Coulston CR5 1AA

**BLOCK PLAN AND OS MAP**

Project number	-	23353/08
Date	Dec. 2023	
Drawn by	M.D	
Checked by	Checker	Scale 1:1250 & 1:500