



THIS DRAWING IS FOR PLANNING PURPOSES ONLY.

THIS DRAWING IS SUBJECT TO COPYRIGHT AND MUST NOT BE REPRODUCED OR USED IN ANY FORM WITHOUT PRIOR WRITTEN PERMISSION FROM SWAL ENGINEERING LTD.

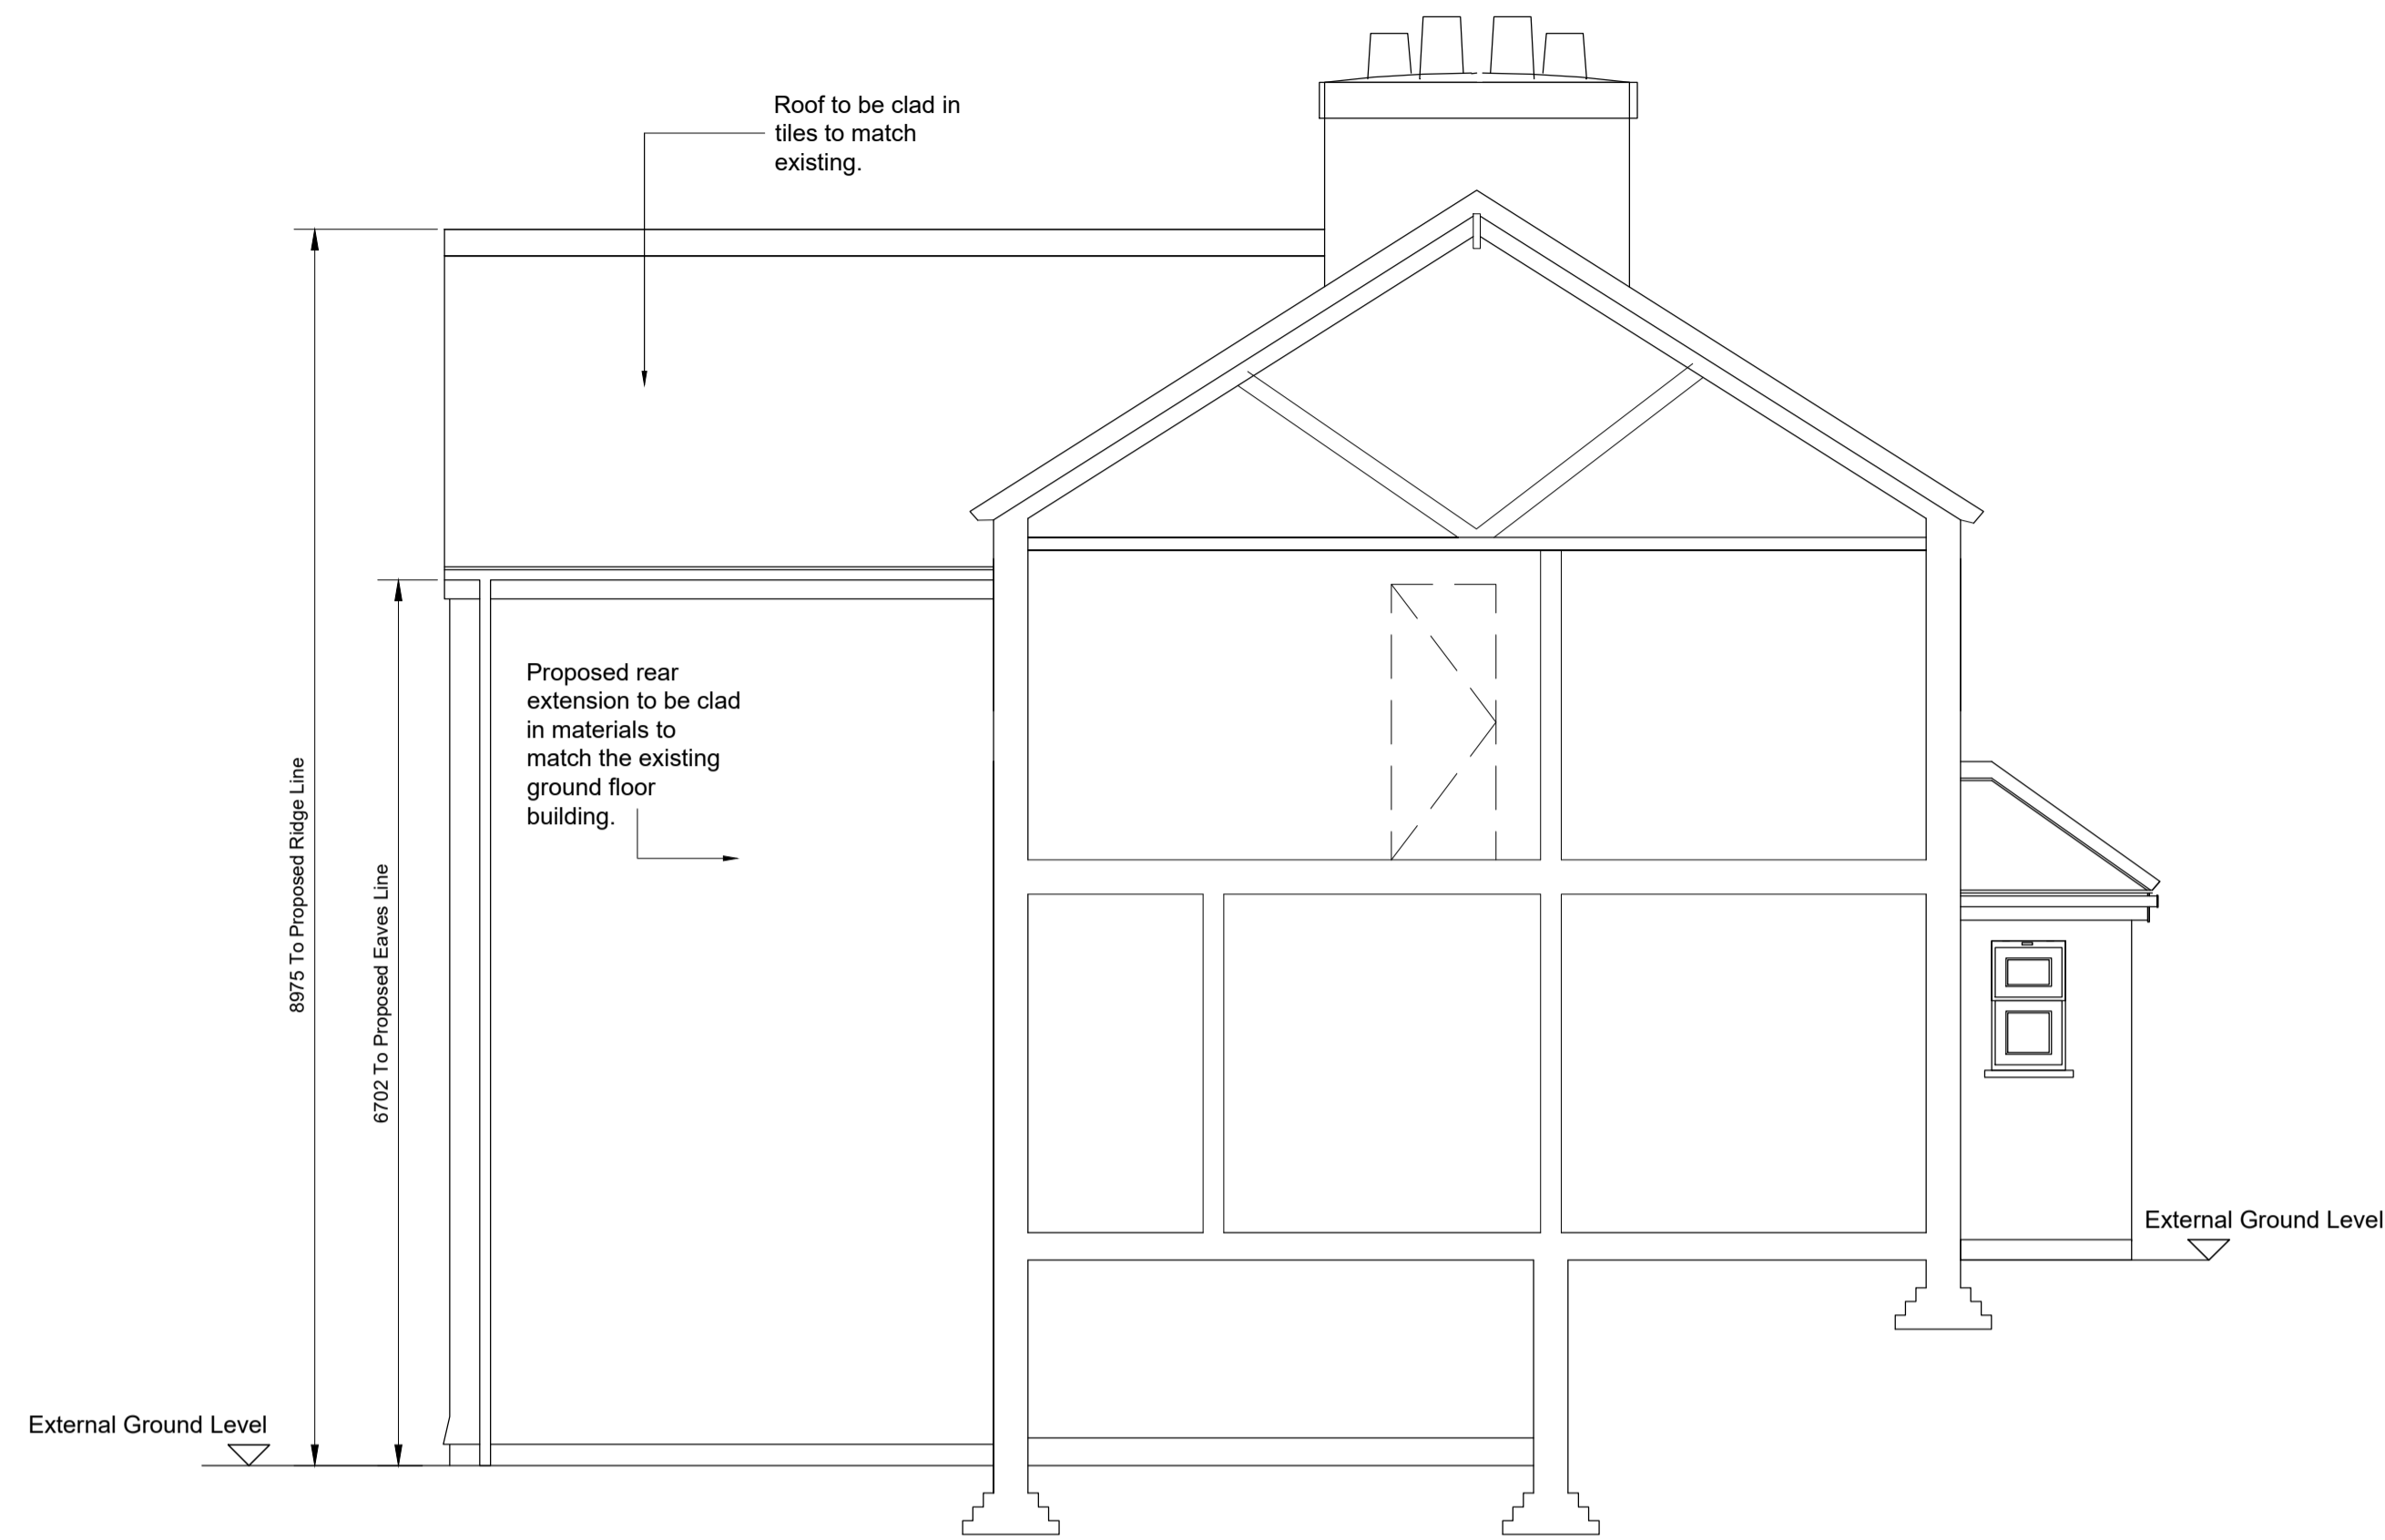

Proposed Side Elevation/Section

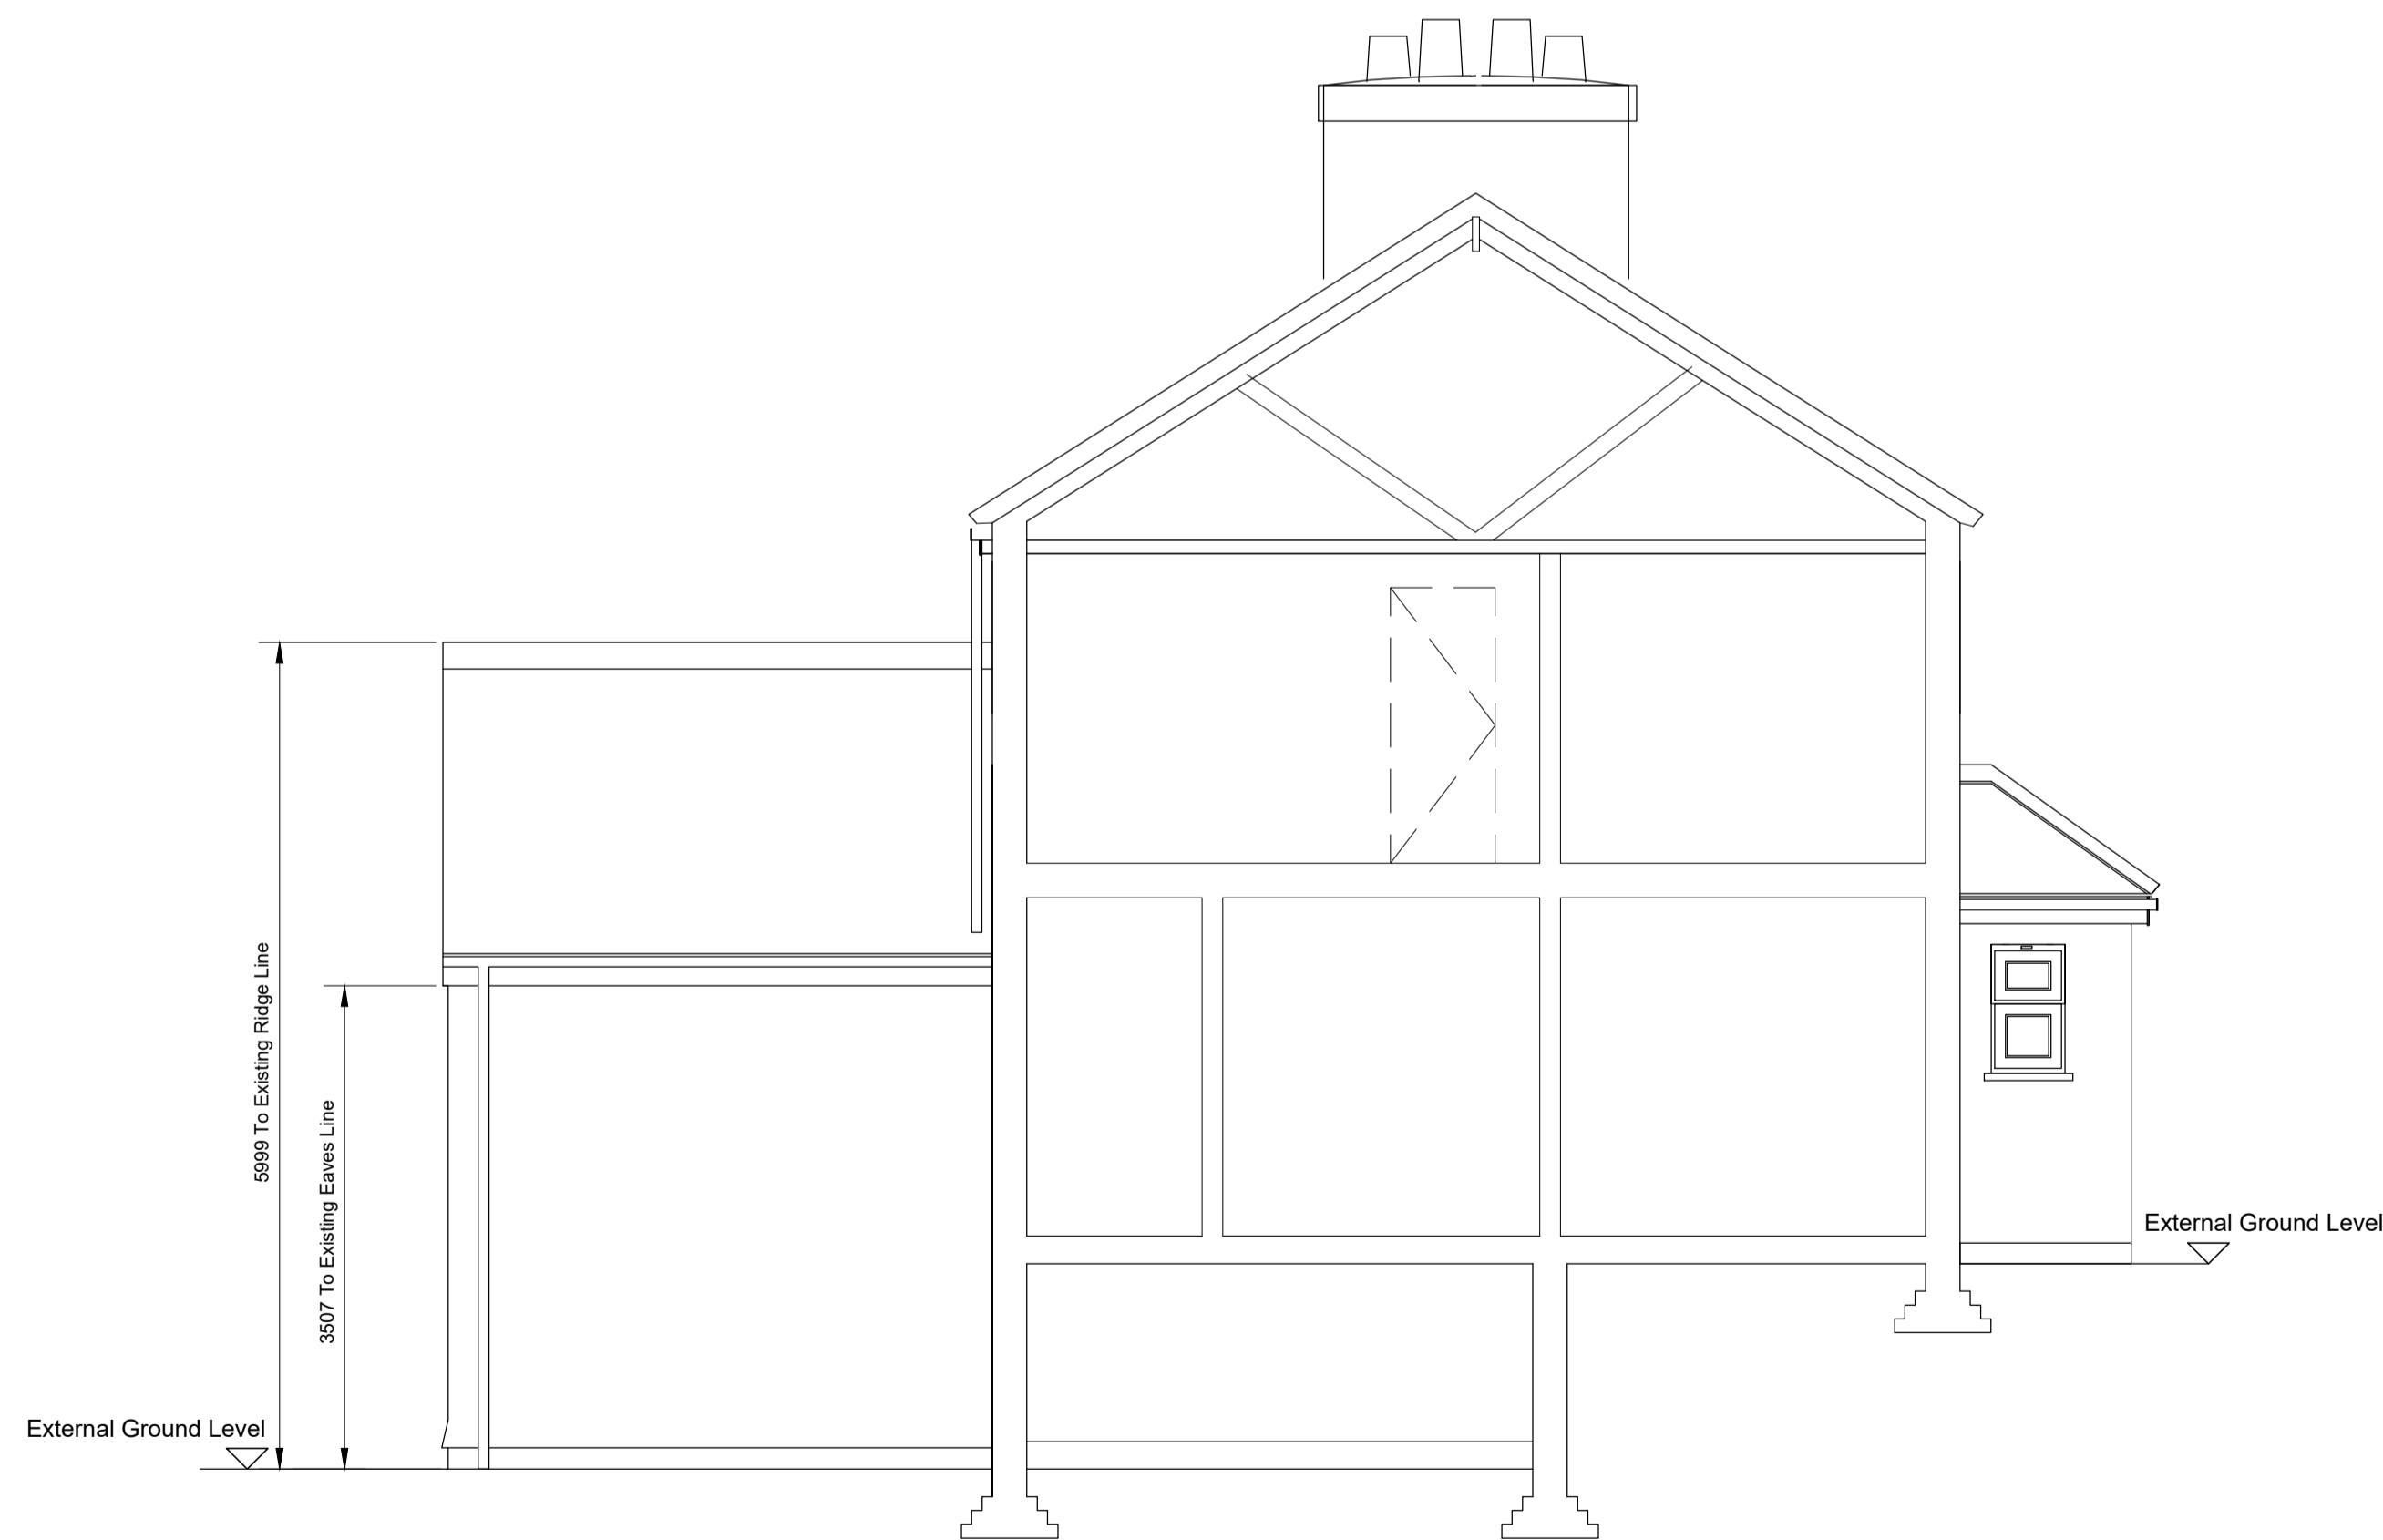

Existing Side Elevation/Section

REV	DATE	AMENDMENT	BY	CHKD
A	05.01.24	Note Removed	SL	SL

STATUS **PLANNING**

PROJECT

**95 Pye Corner
Gilston
Harlow
CM20 2RD**

CLIENT

**95 Pye Corner
Gilston
Harlow
CM20 2RD**

DRAWING

**Existing & Proposed
Section & Elevations**

DATE Dec 2023 DRAWN BY SL

SCALES (A1)-1:50 CHECKED BY SL

DRG

NO. **322/PL/006** ^A

