

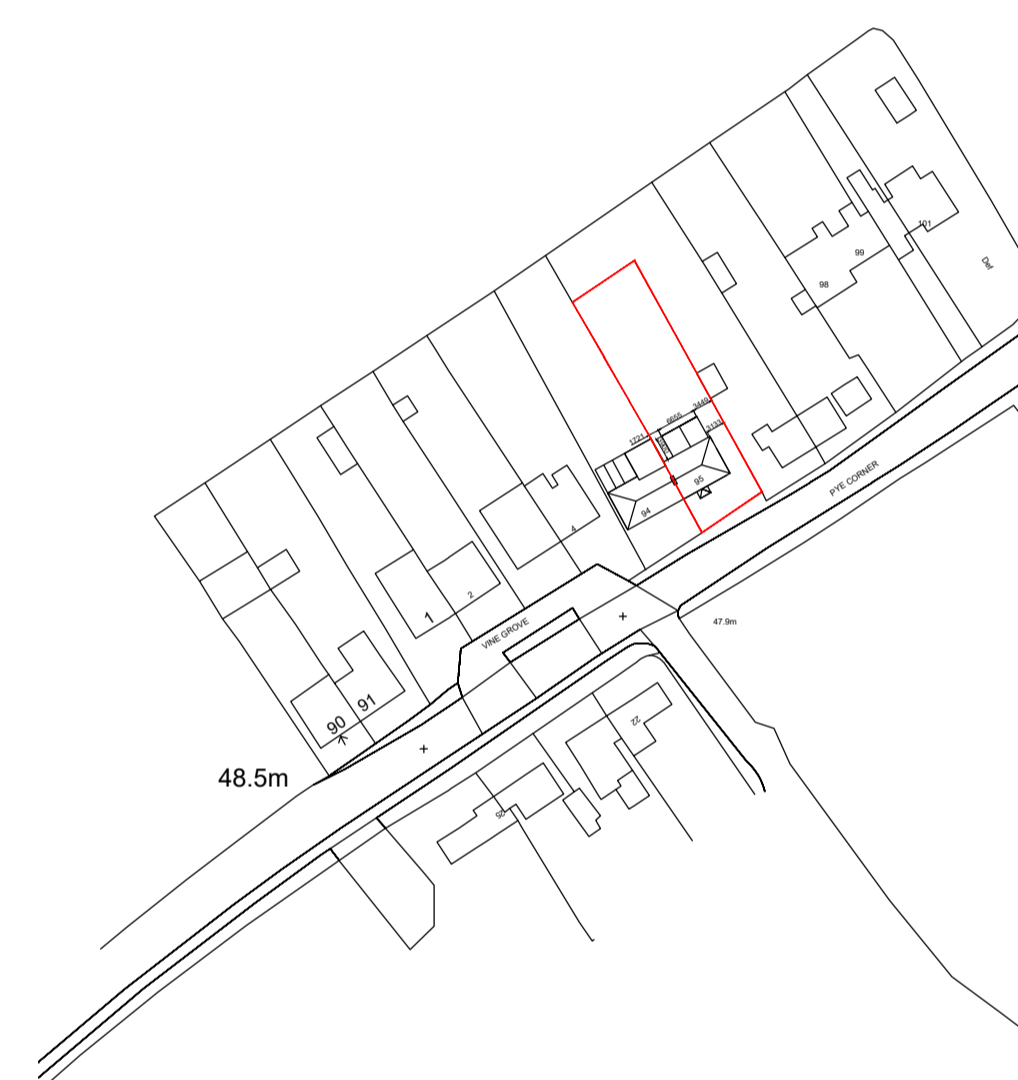


THIS DRAWING IS FOR PLANNING PURPOSES ONLY.


THIS DRAWING IS SUBJECT TO COPYRIGHT AND MUST NOT BE REPRODUCED OR USED IN ANY FORM WITHOUT PRIOR WRITTEN PERMISSION FROM SWAL ENGINEERING LTD.

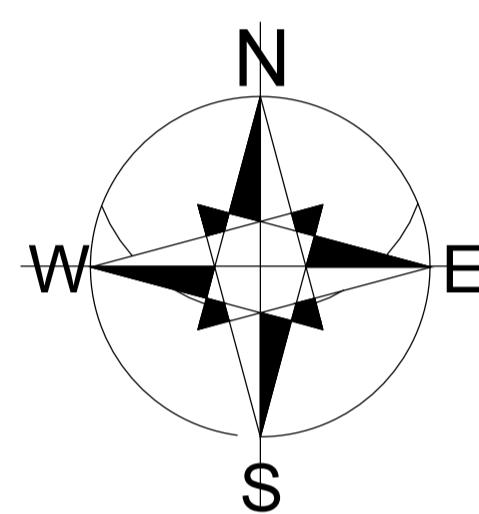

Existing Location Plan 1:1250

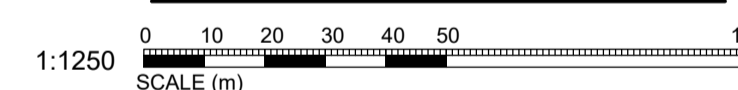

Existing Location Plan 1:500

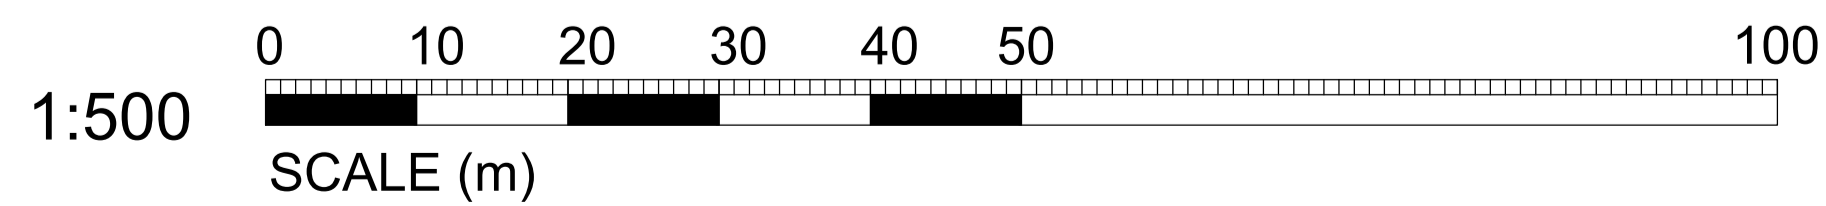

REV	DATE	AMENDMENT	BY	CHKD
B	08.01.24	Scale Bar Updated	SL	SL
A	05.01.24	Updated to Comments	SL	SL

STATUS **PLANNING**

PROJECT

**95 Pye Corner
Gilston
Harlow
CM20 2RD**

CLIENT

**95 Pye Corner
Gilston
Harlow
CM20 2RD**

DRAWING

**Existing Site Location
Plans**

DATE Dec 2023 DRAWN BY SL

SCALES (ØA1) As Noted CHECKED BY SL

DRG NO. **322/PL/007** B

