

notes:

any discrepancies should be reported immediately







all dimensions should be checked on site prior to commencement of work

site/survey based on ordnance survey information provided by prodat systems plc, (www.promap.co.uk) prodat does not guarantee that all past or current uses or features will be identified in the product

the product does not give details about the actual state or condition of the site nor should it be used or taken to indicate or exclude actual suitability or unsuitability of the site for any particular purpose, or relied upon for determining salability or value, or used as a substitute for any physical investigation or inspection.

© HERTFORD PLANNING SERVICE

note when printing off pdf's. it is the responsibility of the user to verify that the resulting prints are to scale on the appropriate sized sheet. also that the scale bars on the plan measure correctly.

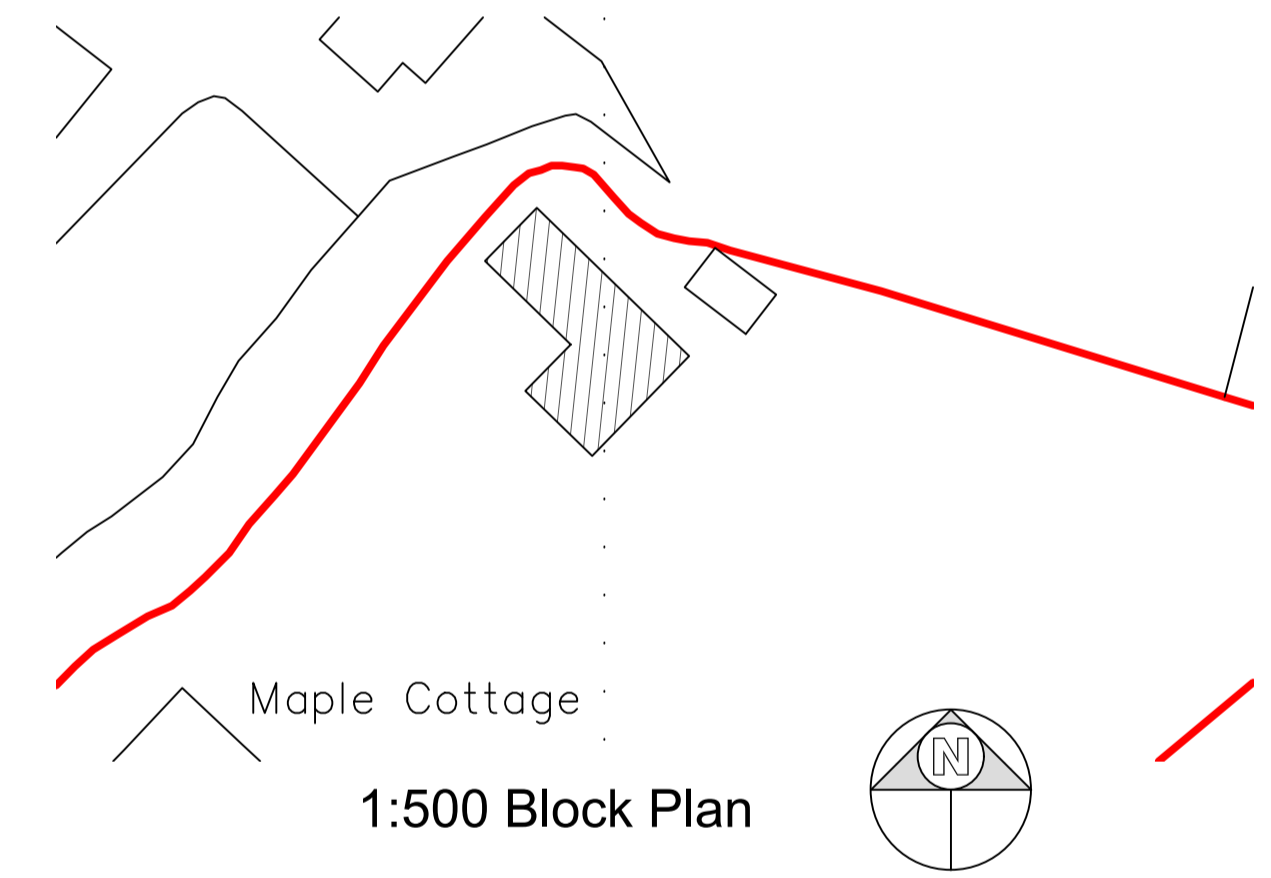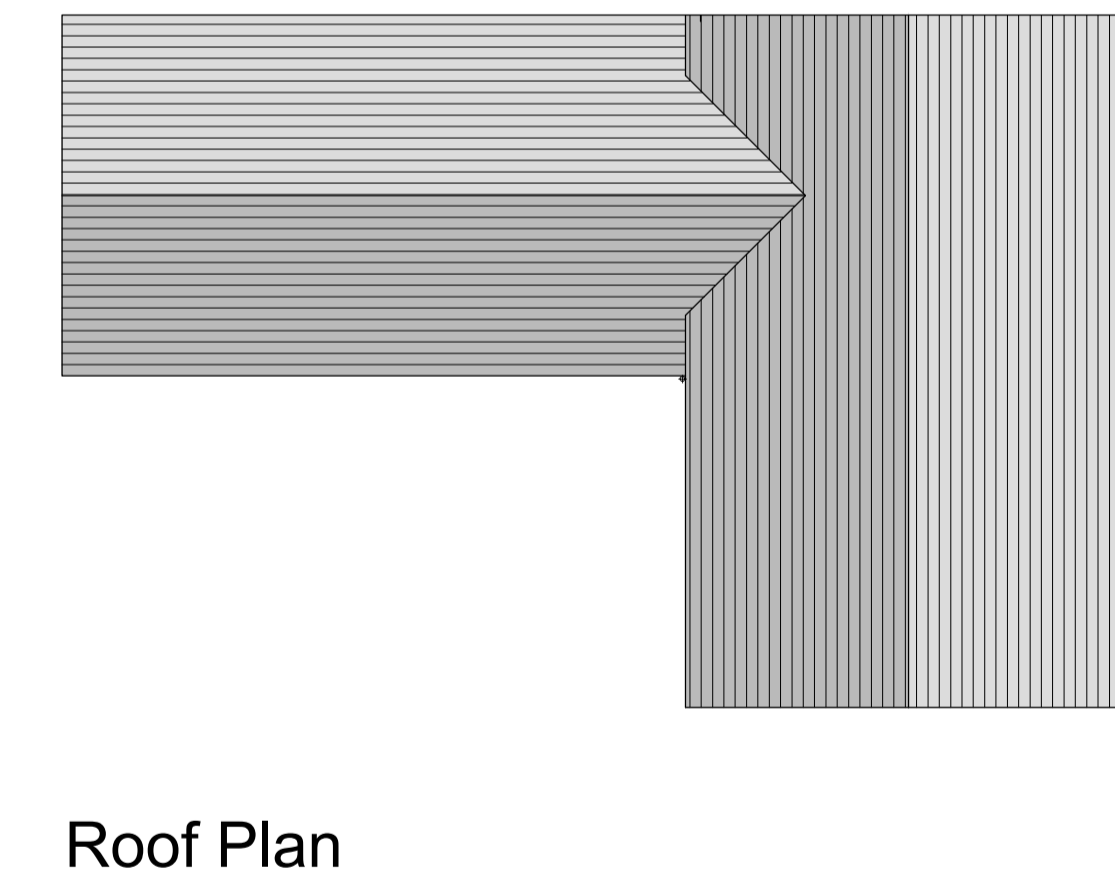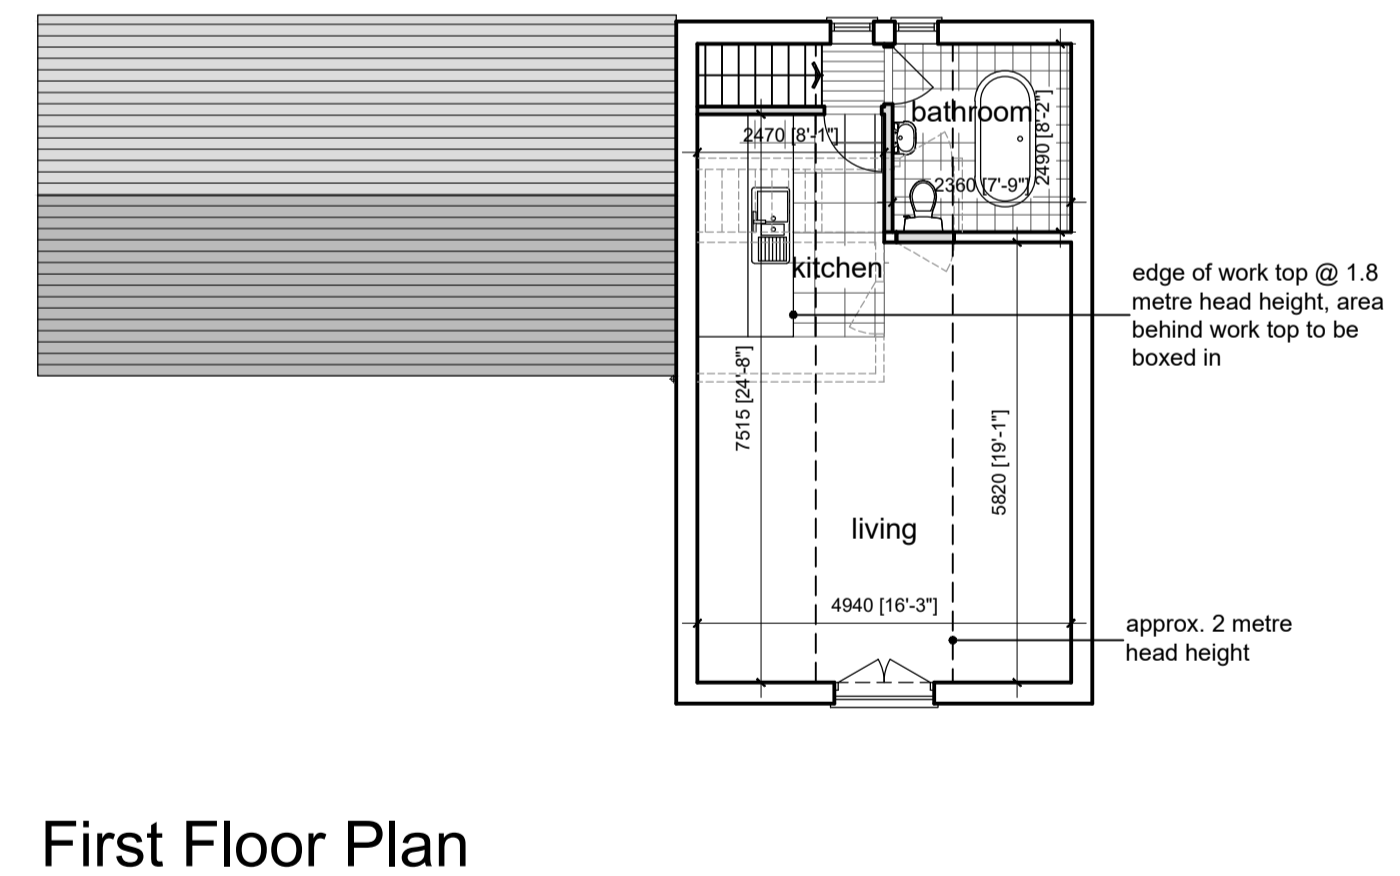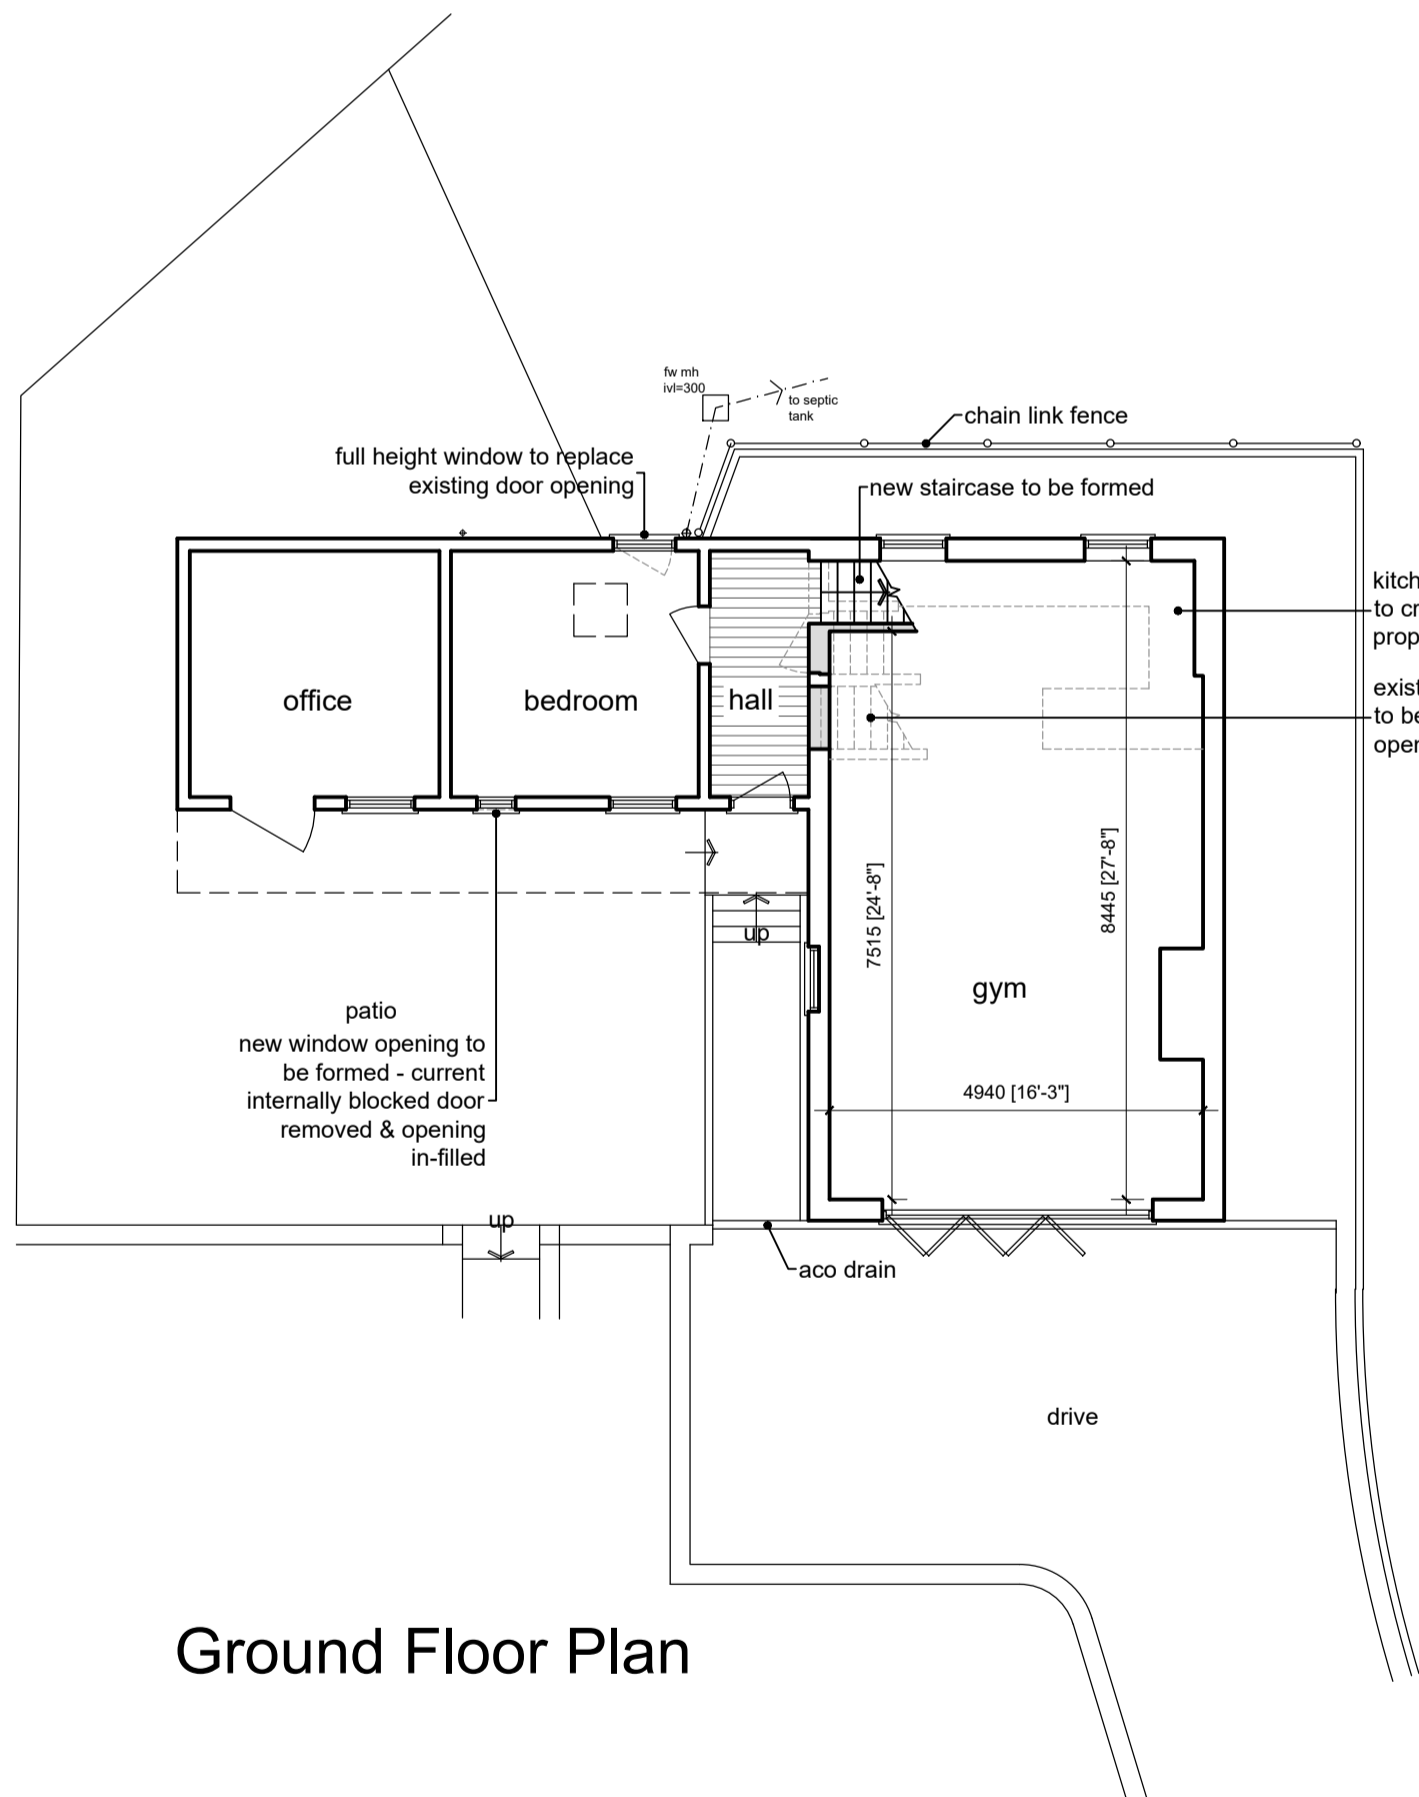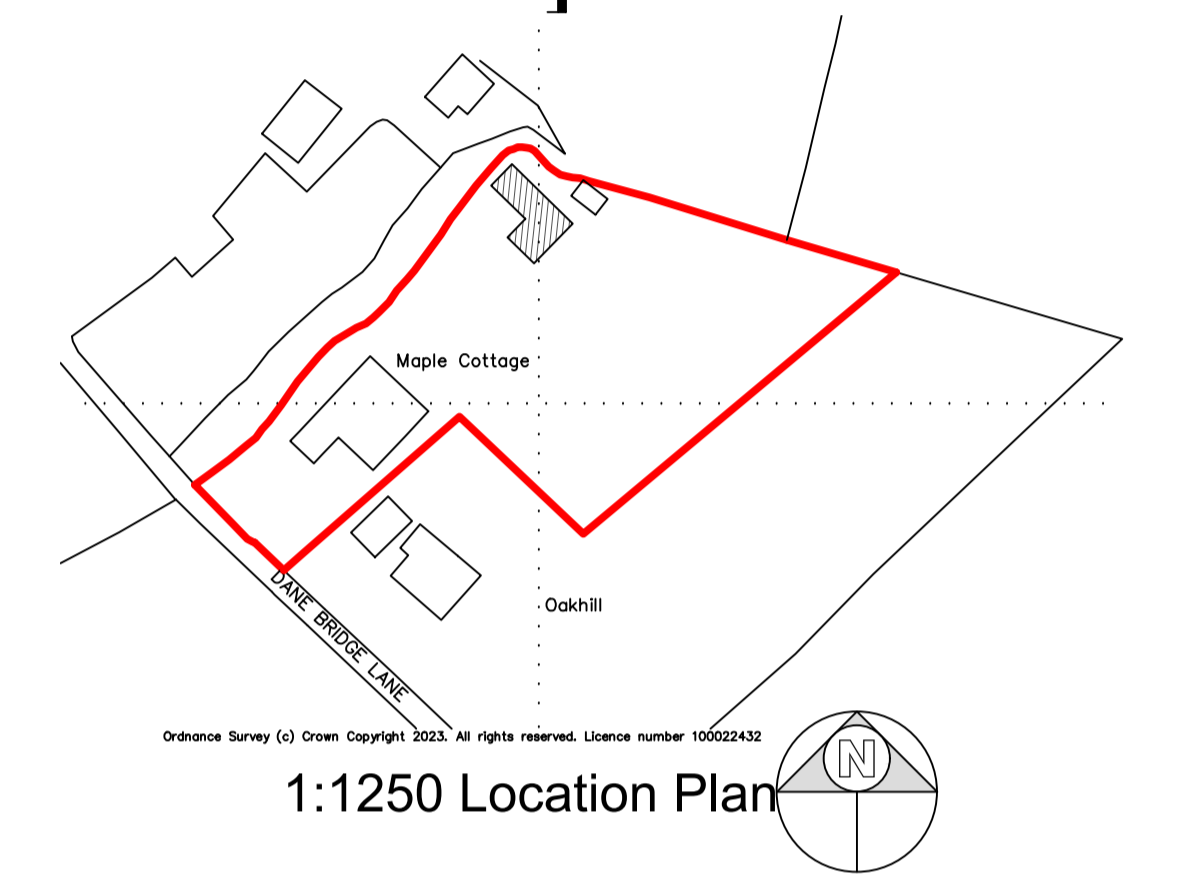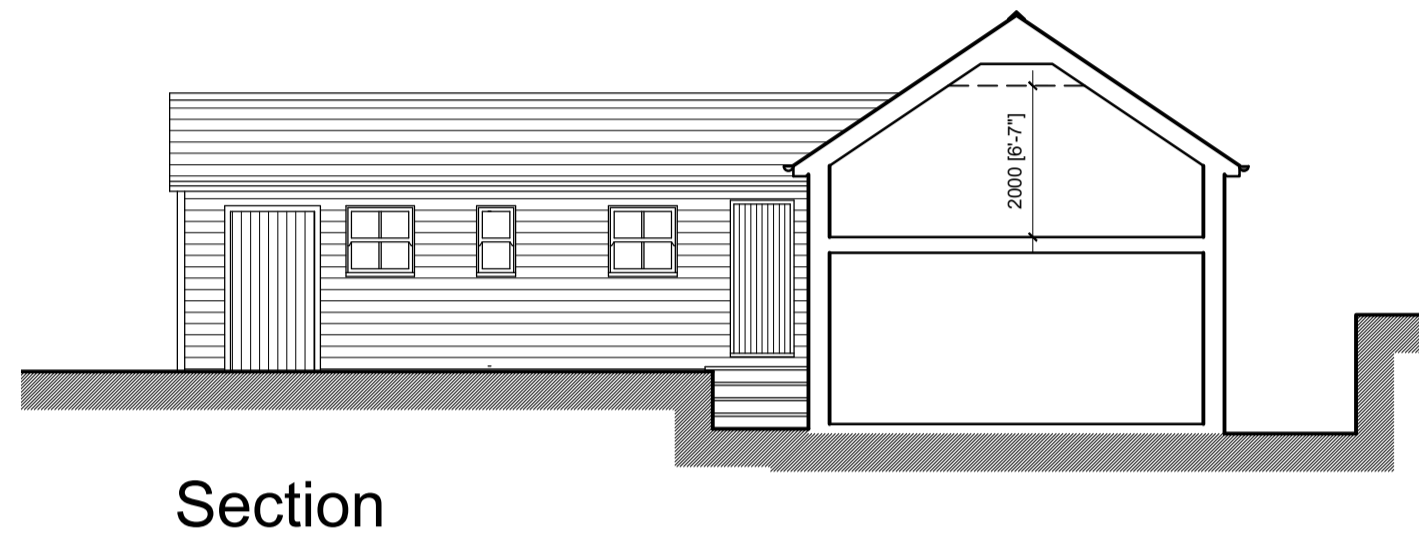

1:2500	0	1	50m	100m	200m
1:1250	0	5m	10m	20m	40m
1:500	0	1m	2m	4m	8m
1:250	0	0.5m	1m	2m	4m

Date	Description	Rev
Westgate House, 37-41 Castle Street, Hertford, Herts SG14 1HH Tel: 01992 552173 Email: contact@hertfordplanning.co.uk www.hertfordplanning.co.uk		
Description Project Maple Cottage Much Hadham SG10 6HX Drawing OPTION 1 PROPOSED Plans & Elevations		
Date	22/12/2023	
Scale	1:100	
Sheet size	A1	
Drawn	GPS	
20712-P001-1st		