


© Crown Copyright and Database Rights 2023 OS 100000000

Site Location Plan

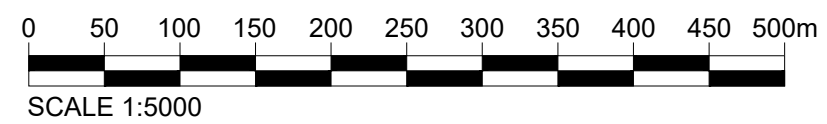

Rev	Date	Description
Surrey Office 5 Pool House Bancroft Rd Reigate RH2 7RP		London Office No.1 Croydon 12-16 Addiscombe Rd Croydon CR0 0XT
Date November 2023		Drawn By RB
Scale 1:5000@A3		Checked BW
Client Dr. John Bharath		
Project Park Barn Farm Woking GU23 6QS		
Title Site Location Plan		
Drawing No. J004688-DD-01		Rev.