



Contractors responsibility to check all site dimensions & levels prior to commencing works.  
 Contractor to comply in all respects with current building regulations & guidelines  
 whether specified on this drawing or not.  
 The drawing must be read & checked against any other specialist drawings provided by  
 the company or its consultants.  
 This drawing and the works depicted are the copyright of the company & may not be  
 replicated without written permission.

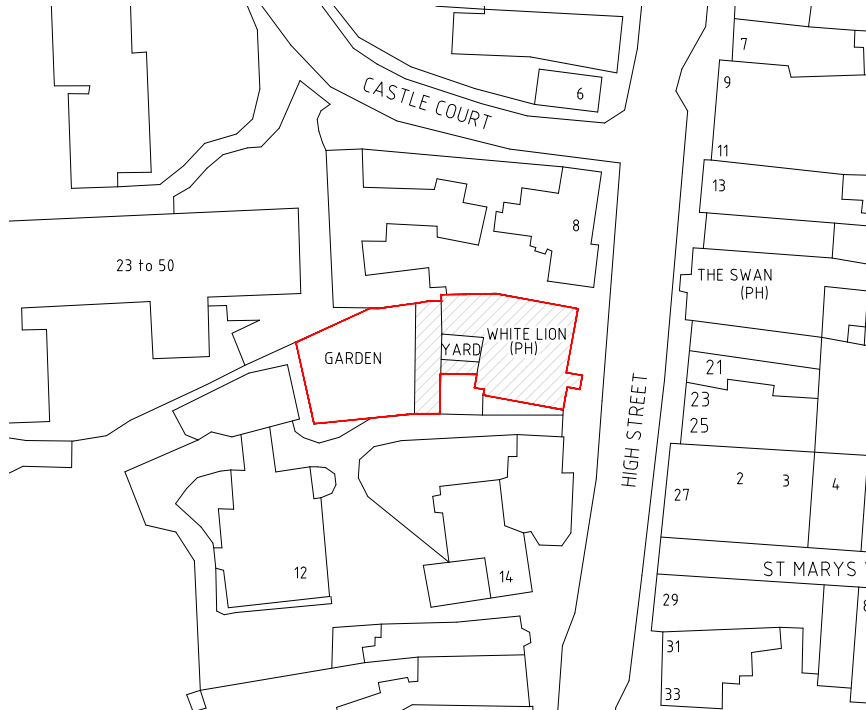

REV	DETAILS	BY
 <b>MARSTONS</b>		
PROJECT White Lion 10 High Street, Thornbury, Bristol, BS35 2AQ		
TITLE Location Plan		
SCALE 1:1250 @ A5		DATE DEC 2023
DRAWN BY AF	CHECKED BY -	DRAWING NO. 04/12/91814/LP
		REV -
<small>MARSTONS PLC ST JOHN'S HOUSE ST JOHN'S SQUARE            WICKHAMPTON WVC 88H TEL:01292 507250</small>		