



Extend Dropped Kerb

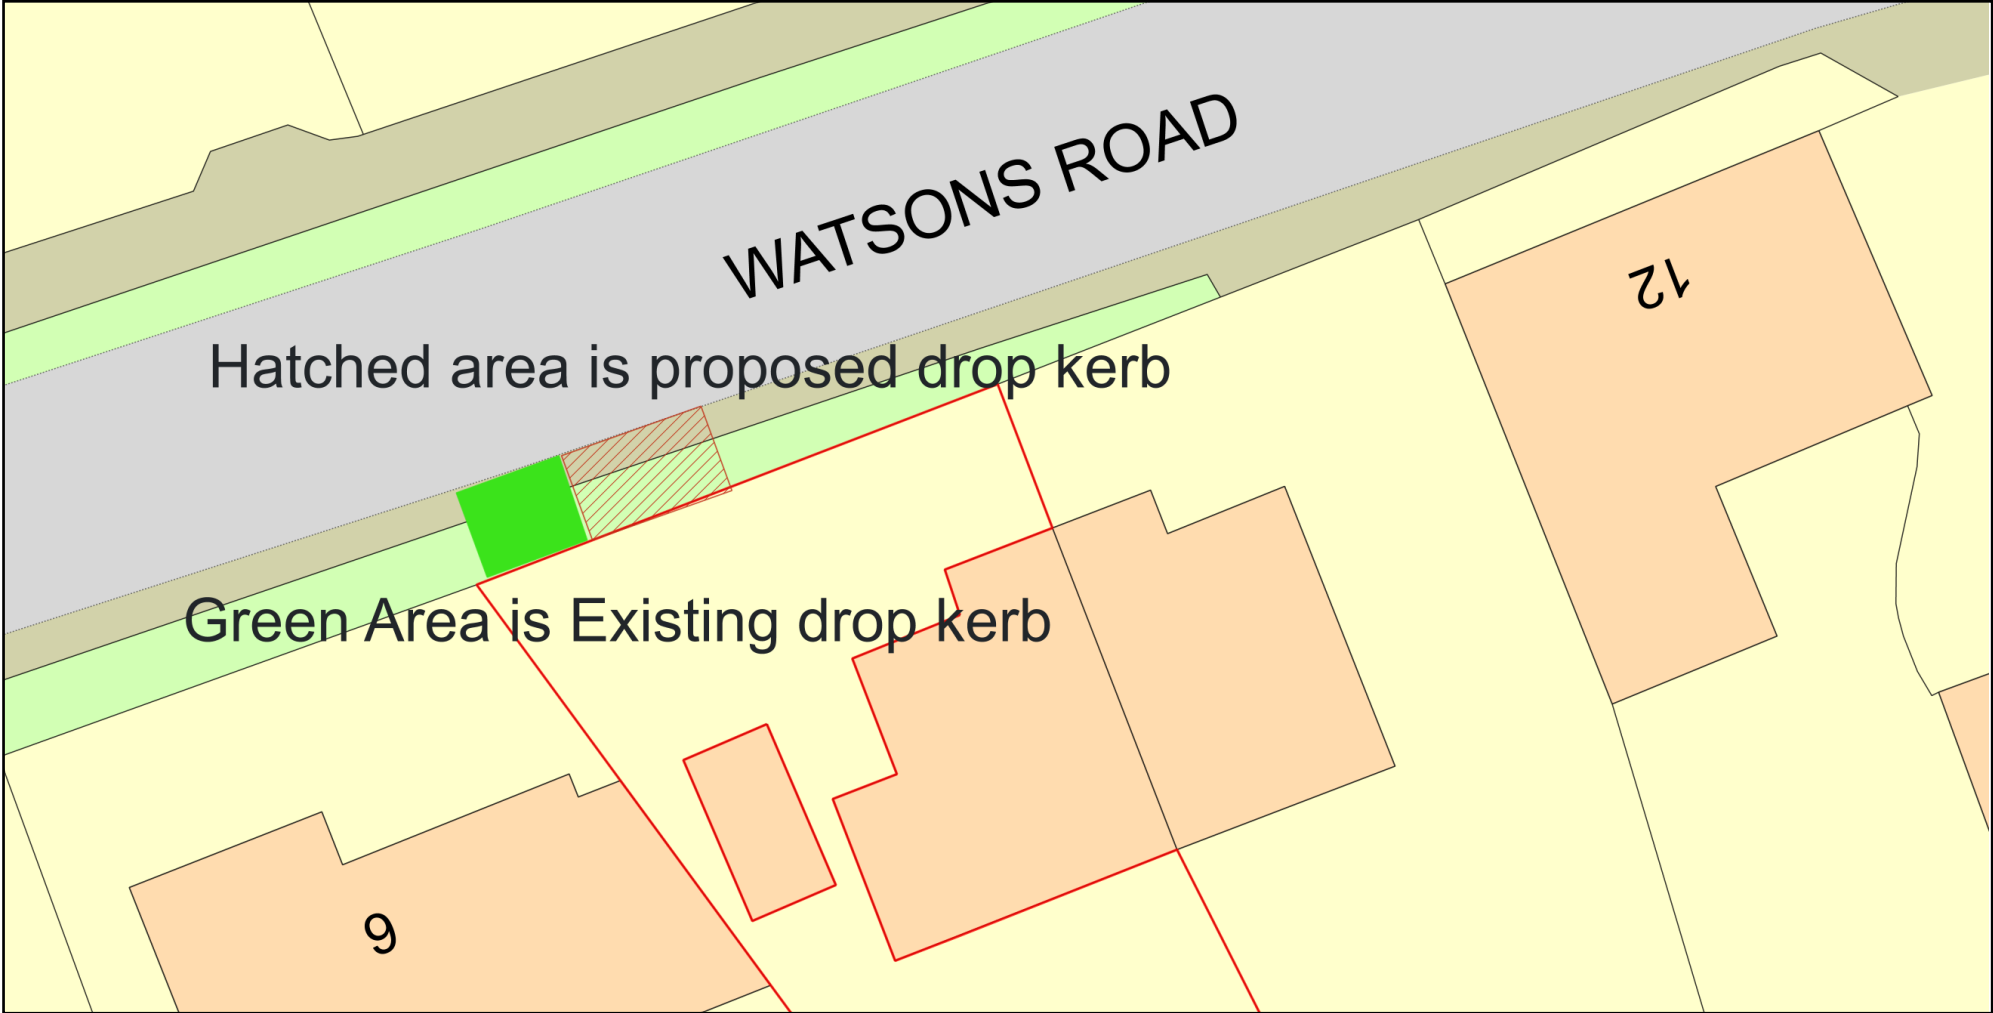

Hatched area is proposed drop kerb

Green Area is Existing drop kerb

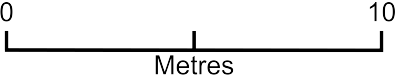

Plan Produced for: Joanne Baker
Date Produced: 08 Jan 2024
Plan Reference Number: TQRQM24008105910096
Scale: 1:200 @ A4