


note:
this drawing should not be scaled
all dimensions must be checked on site

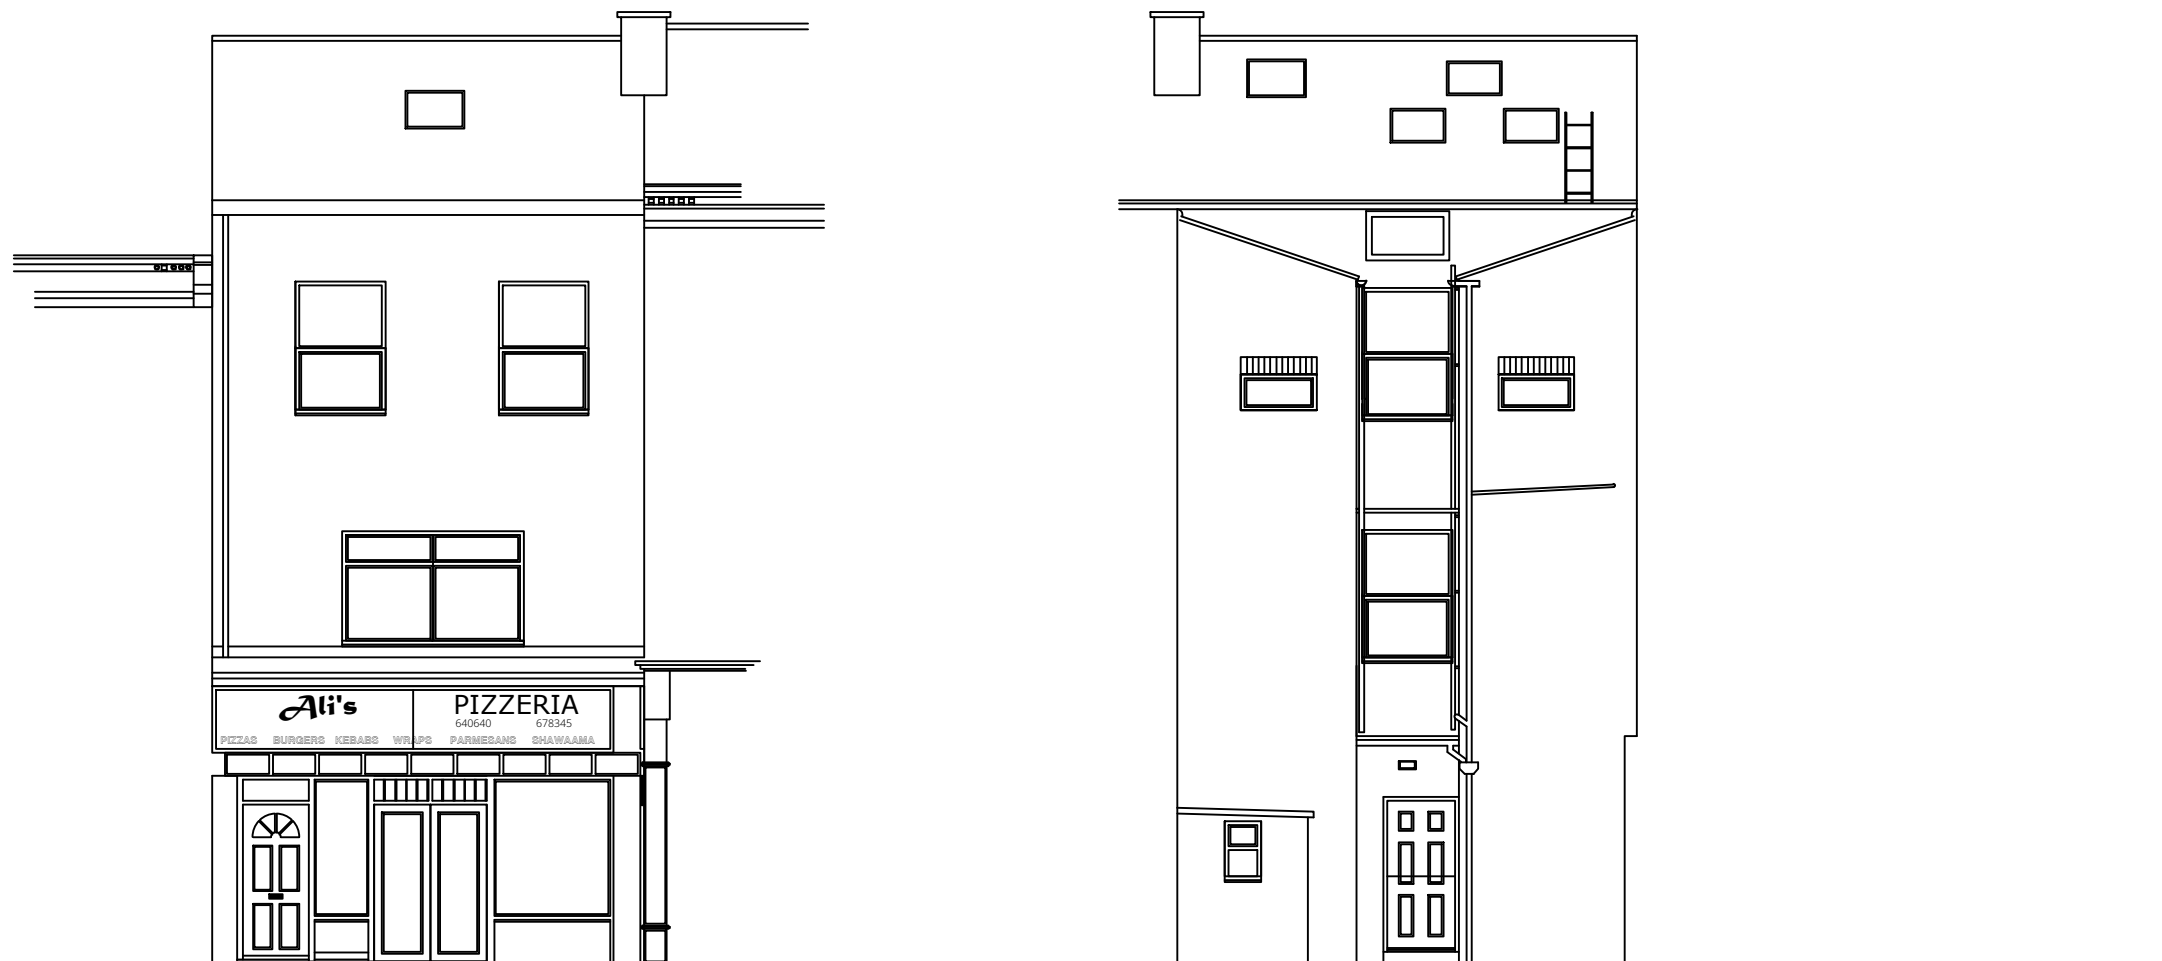

Client
Alfio Dell Aquila

Project
**Proposed Heritage Refurbishment
6 High Street, Stockton
TS18 1UB**

Content
Existing Elevations

Scales
1/100

Date
Nov 2020

Drawn

Job No.
AA.20.11.02