


Location Plan

Site Address: 44, Carpenters Wood Drive, Chorleywood, WD3 5RJ

Date Produced: 27-Dec-2023

Scale: 1:1250 @A3

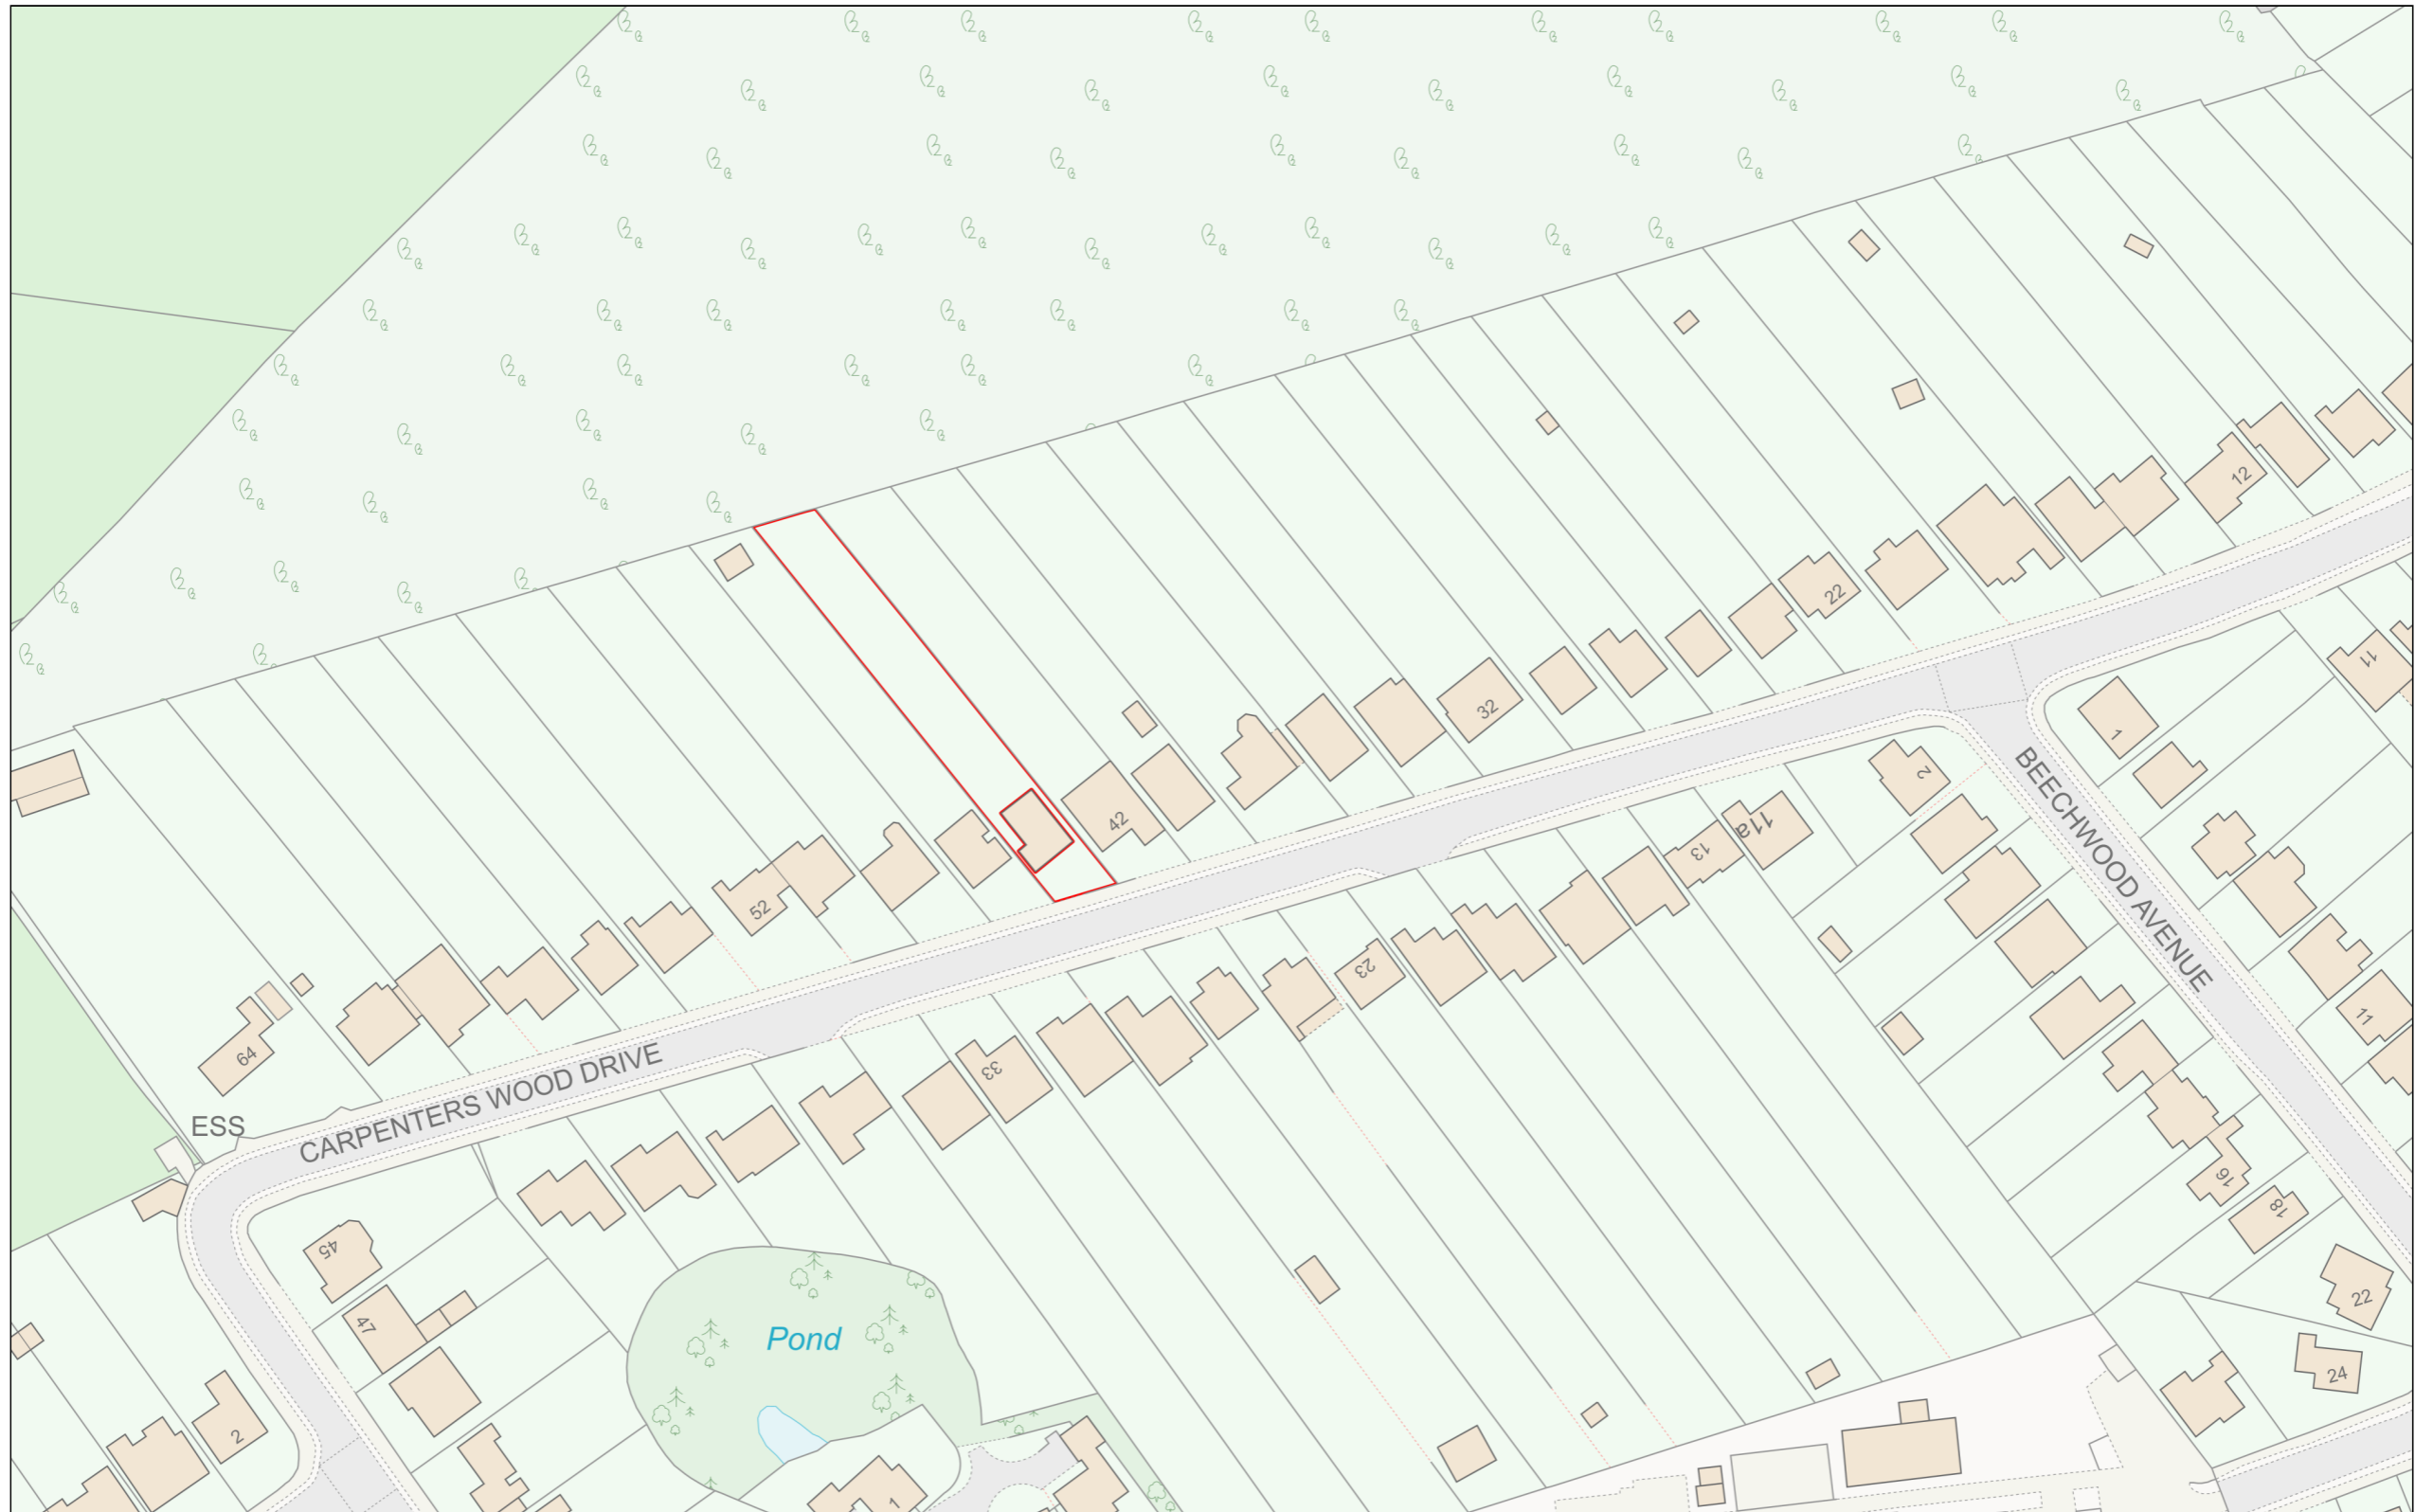

Planning Portal Reference: PP-12698720v1

