
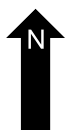


Block Plan - 44 Carpenters Wood Drive, WD3 5RJ

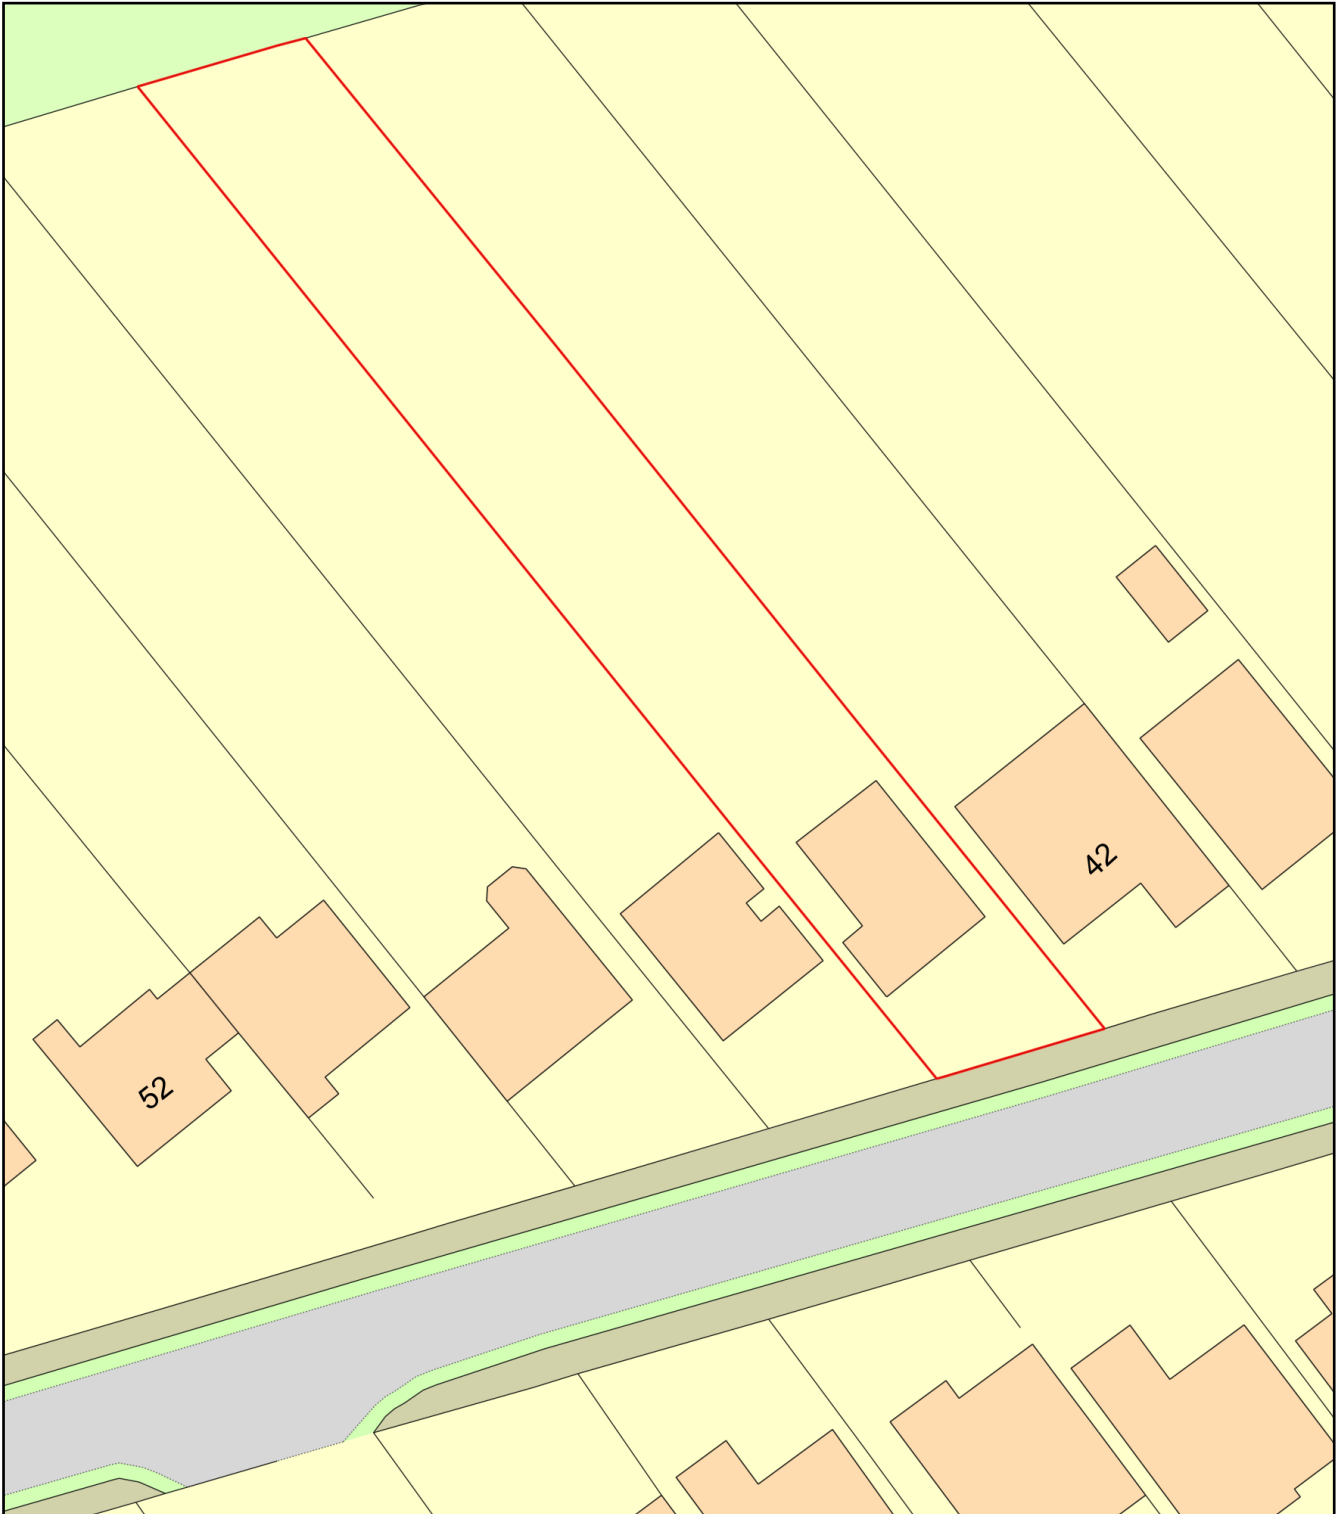

Plan Produced for: Curtis

Date Produced: 22 Nov 2023

Plan Reference Number: TQRQM23326222745451

Scale: 1:500 @ A4