



FRONT (WEST) ELEVATION

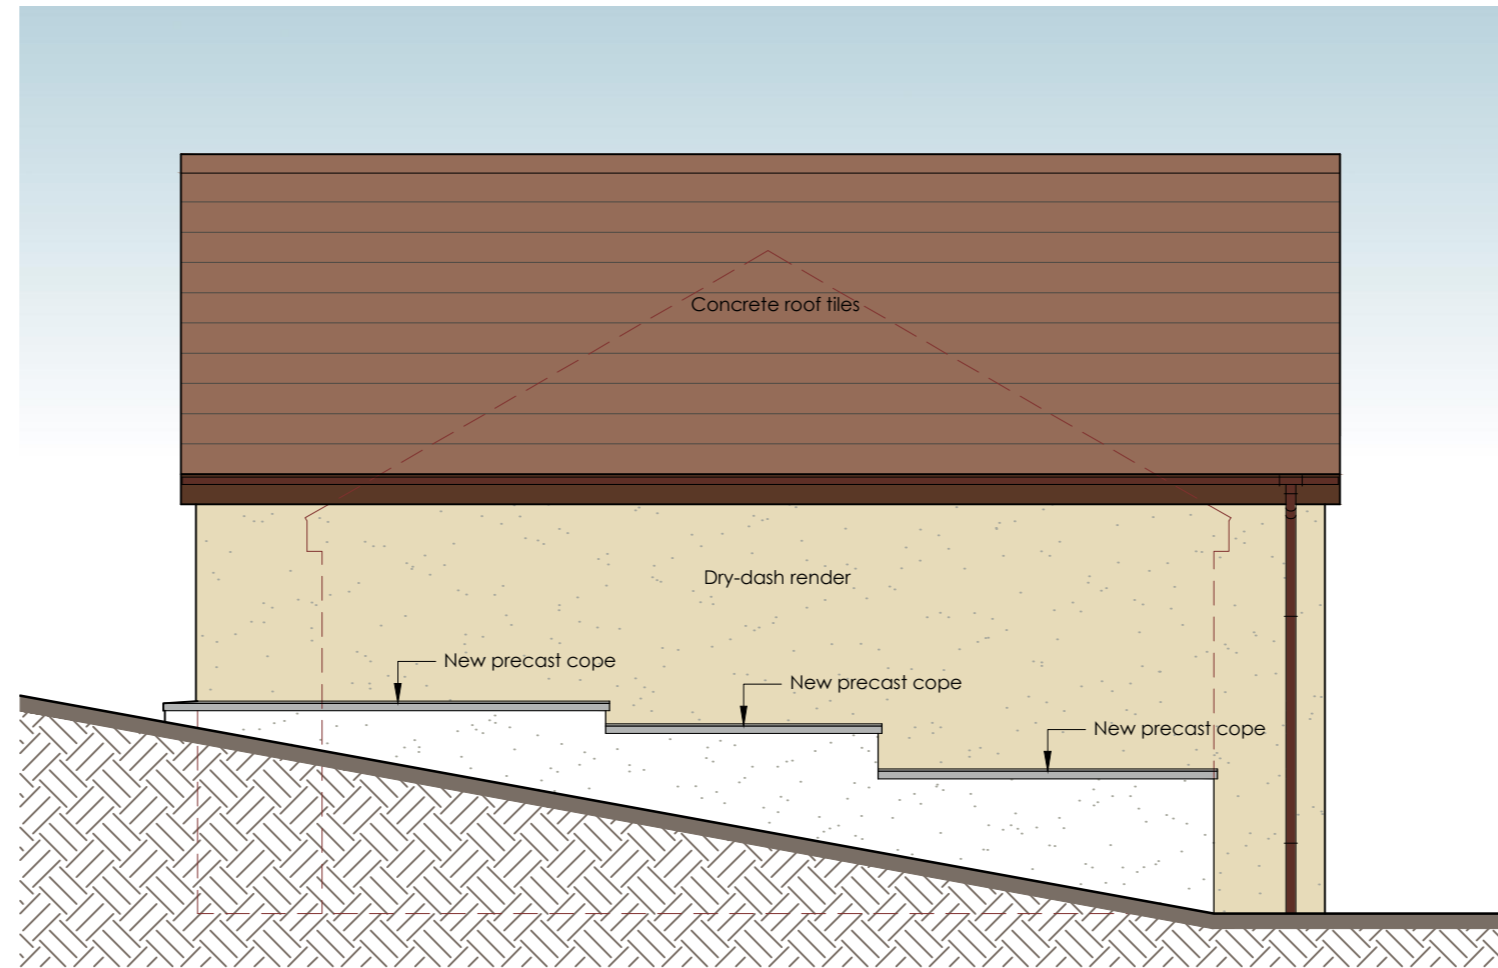


SIDE (NORTH) ELEVATION

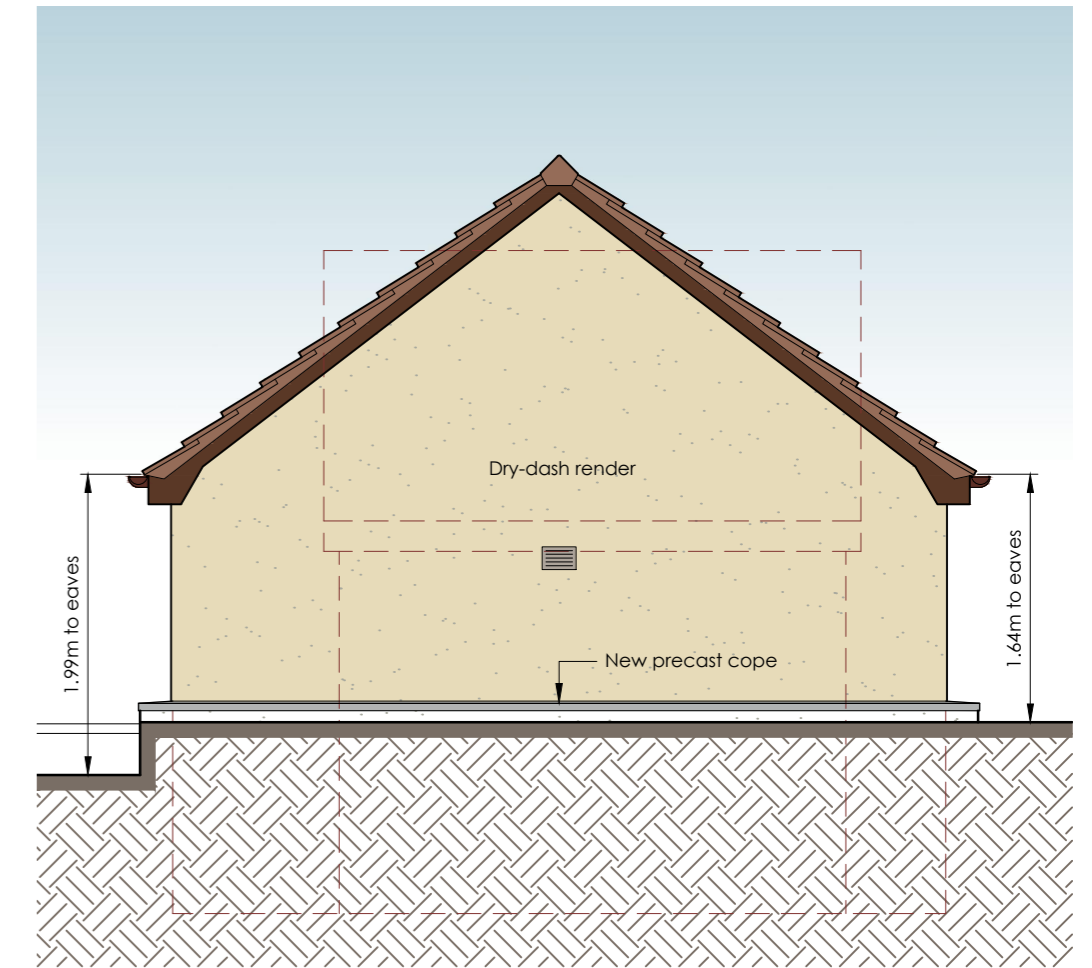


REAR (EAST) ELEVATION

EXTERNAL FINISHES:


- Concrete roof tiles to match existing, Colour: Dark Brown
- Dry-dash render walls to match existing, Colour: Buff
- Dark brown stained timber fascias, soffits & bargeboards
- Roller garage door, Colour: White
- Dark brown stained timber pedestrian door
- Dark brown upvc rainwater gutters & downpipes

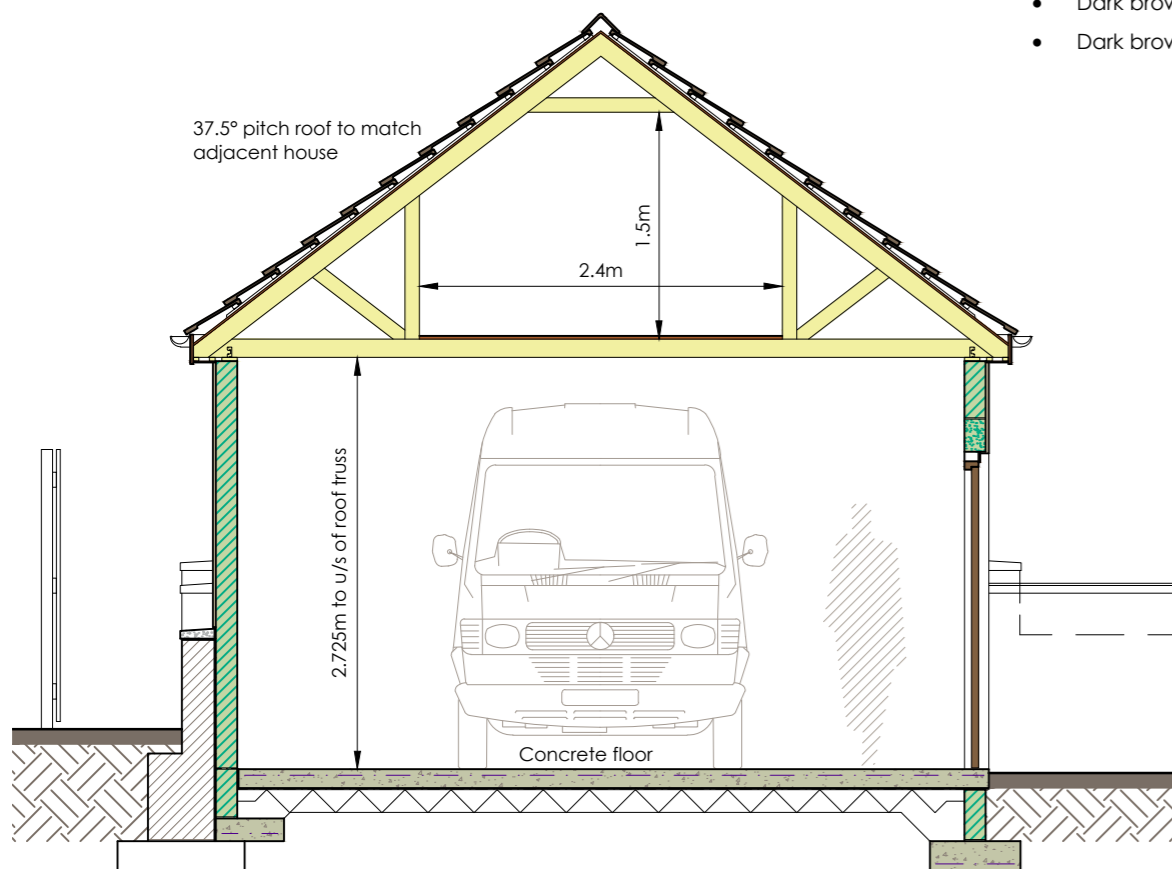


SECTION A - A SCALE 1 : 50

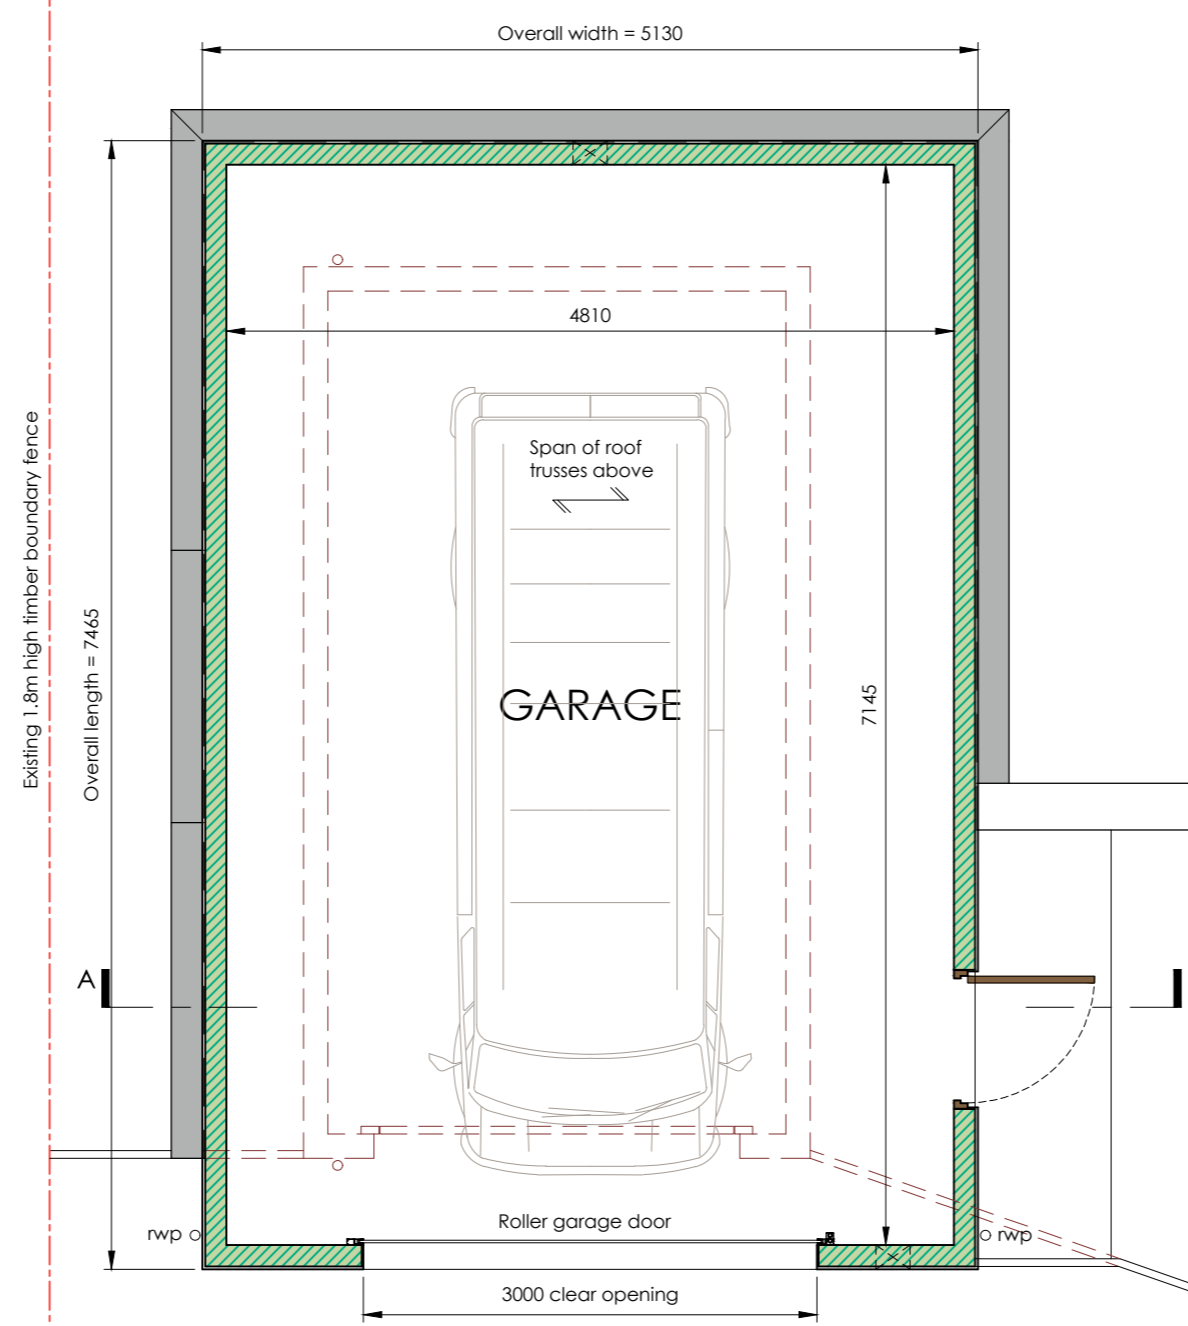

PROPOSED PLAN SCALE 1 : 50

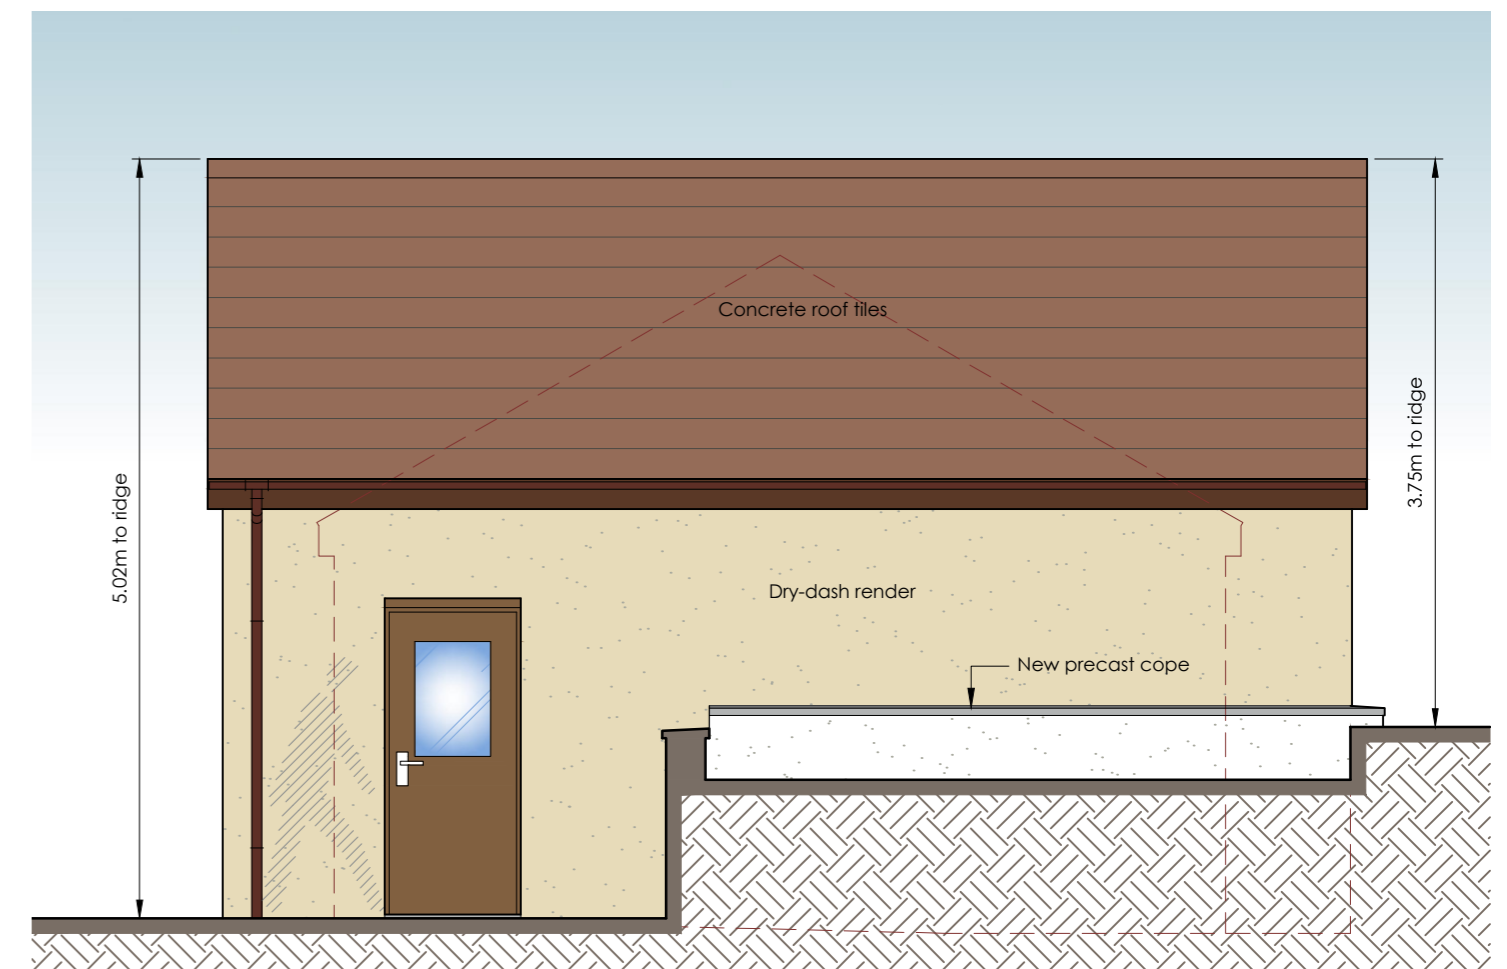

SIDE (SOUTH) ELEVATION

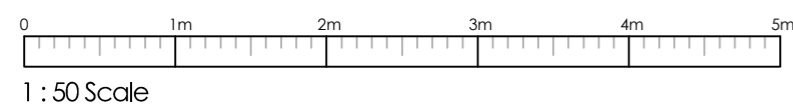

Date	Rev.	Description
08/01/24	D	Additional dimensions on plan & elevations
20/12/23	C	Planning application
	Rev.	Description

PROJECT TITLE: REPLACEMENT GARAGE  
 10 WELLPARK, DAVIOT, INVERURIE, ABERDEENSHIRE AB51 0NF  
 CLIENT: MR. SCOTT HAY  
 DRAWING TITLE: PROPOSED PLAN, SECTION & ELEVATIONS

PROJECT NUMBER: 23-11-02  
 DRAWING NUMBER: 01-11  
 REVISIONS: D  
 SCALE: 1 : 50  
 DATE: JANUARY 2024

**338 Building Design**  
 architectural solutions

19 Davidson Crescent, Alford, AB33 8TP  
 Telephone: 07891 200825

A2

DO NOT SCALE FROM DRAWING - Always use written sizes.  
 Large scale details take preference over small scale.  
 All dimensions to be checked on site.  
 Discrepancies must be referred to the project administrator.

email : 338buildingdesign@gmail.com