





Ordnance Survey, (c) Crown Copyright 2023. All rights reserved. Licence number 100022432

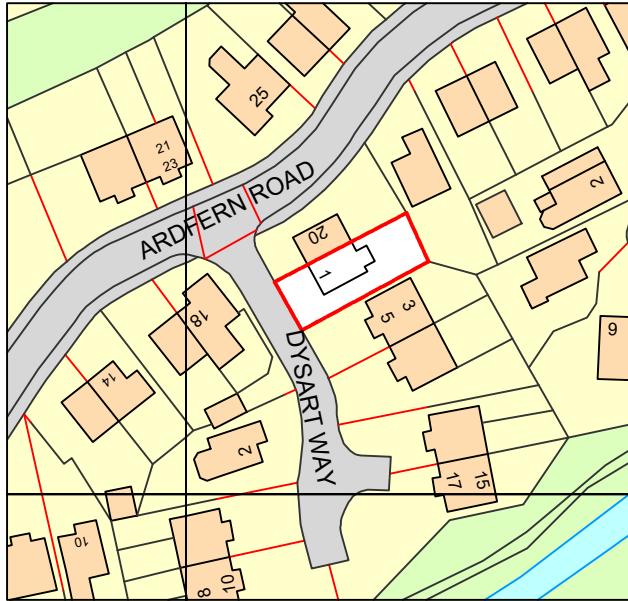

**Location Plan**  
Scale 1:1250

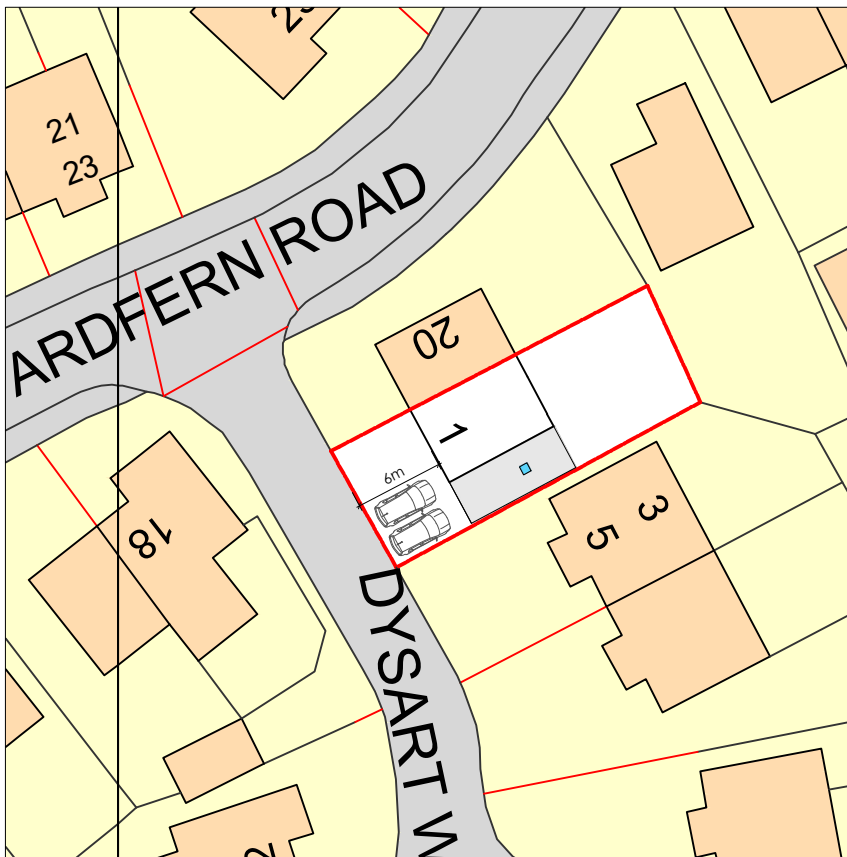

**Block Plan**  
Scale 1:500

1:1250



1:500



MCE Architectural Services

Portobello High Street, Edinburgh, EH15 1AL T: 07368 985473 E: emma@mcearchitecturalservices.co.uk

JOB TITLE:

Proposed Single Storey Extension to Side of Dwellinghouse

1 Dysart Way, Airdrie, ML6 8NW

DRAWING TITLE:  
Location Plan

DRAWING STATUS:  
PLANNING

DRAWN BY:  
EM

DRAWING NUMBER:  
002

A4

REVISION:

DATE:  
December 2023