



NOTES

1. THIS DRAWING IS TO BE READ IN CONJUNCTION WITH ALL RELEVANT ARCHITECTS & ENGINEERS DRAWINGS & SPECIFICATIONS.
2. DO NOT SCALE FROM THIS DRAWING.

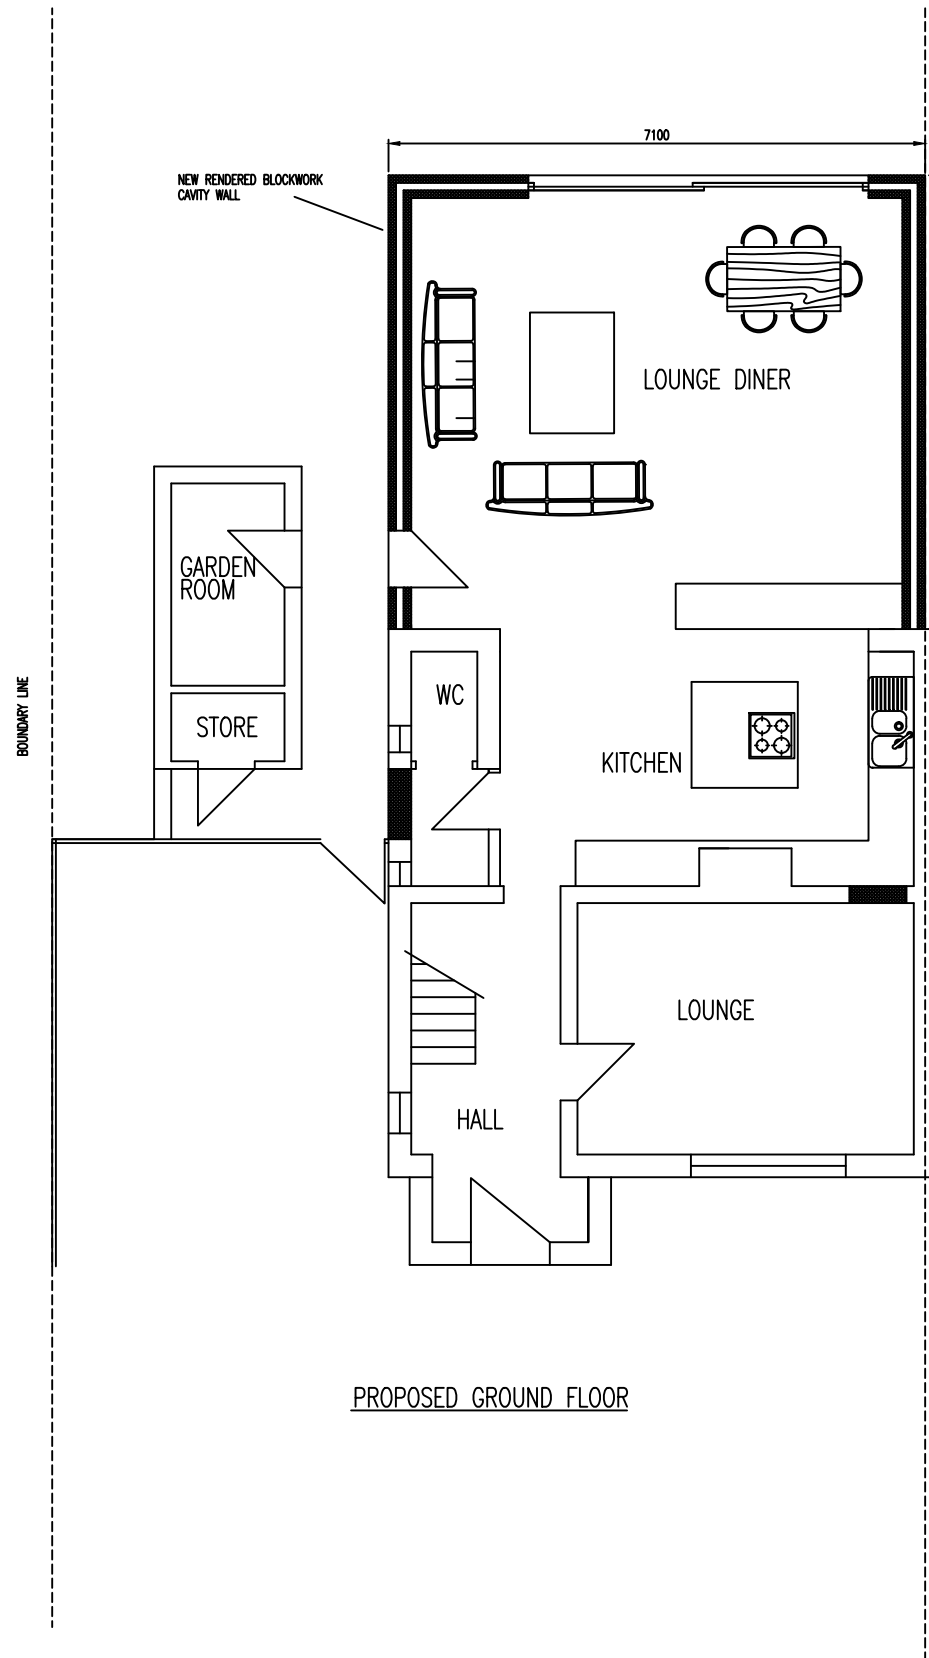

PROPOSED GROUND FLOOR

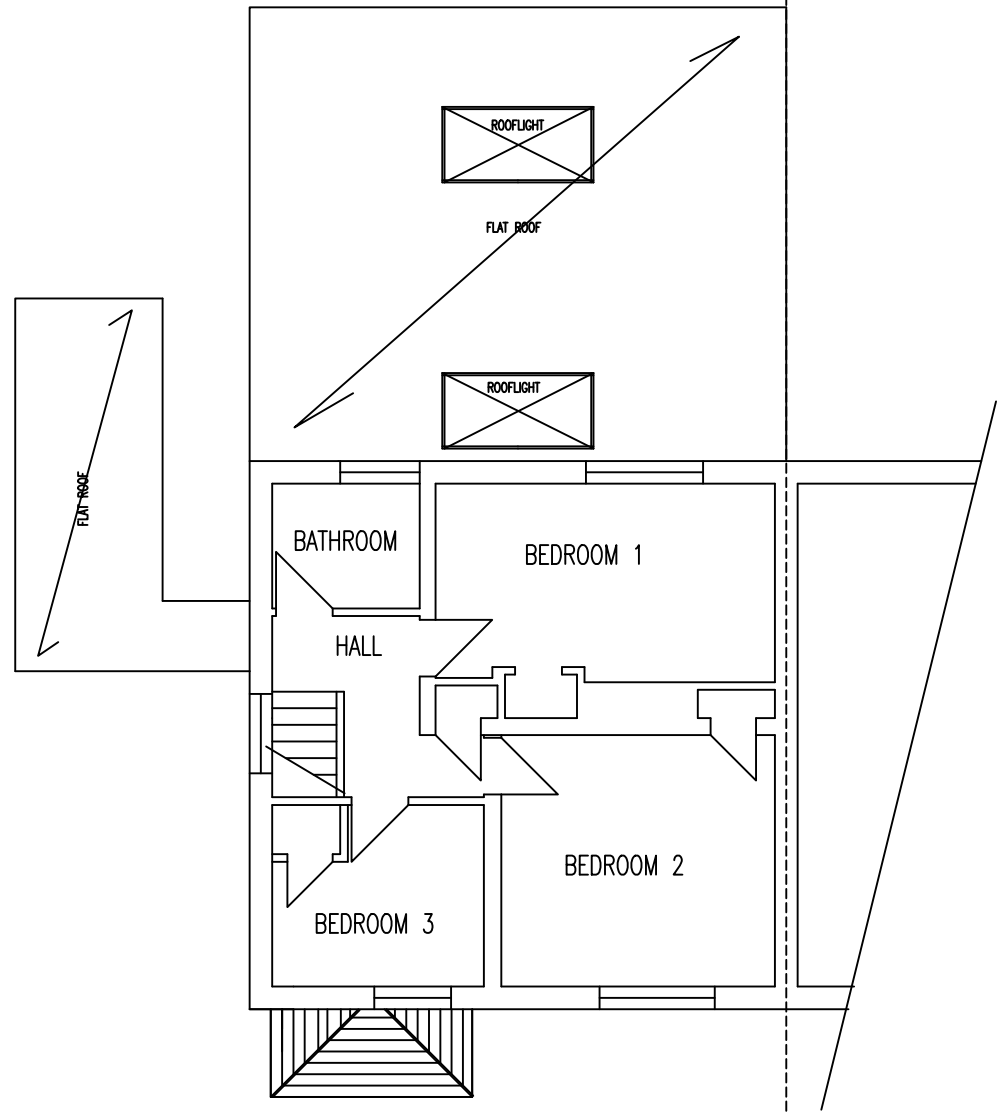

PROPOSED FIRST FLOOR

Rev	Date	Made by	Amendments

Drawing Status
PLANNING

Job Title
91 DANES WAY
BRENTWOOD
ESSEX, CM15 9JT

Drawing Title
PROPOSED PLANS

Job No.	Drawing No.	Revision
GAH/700	12	

Scale 1:100, A3
Drawn by GAH Date JULY 23 Checked