




SECTION D-D

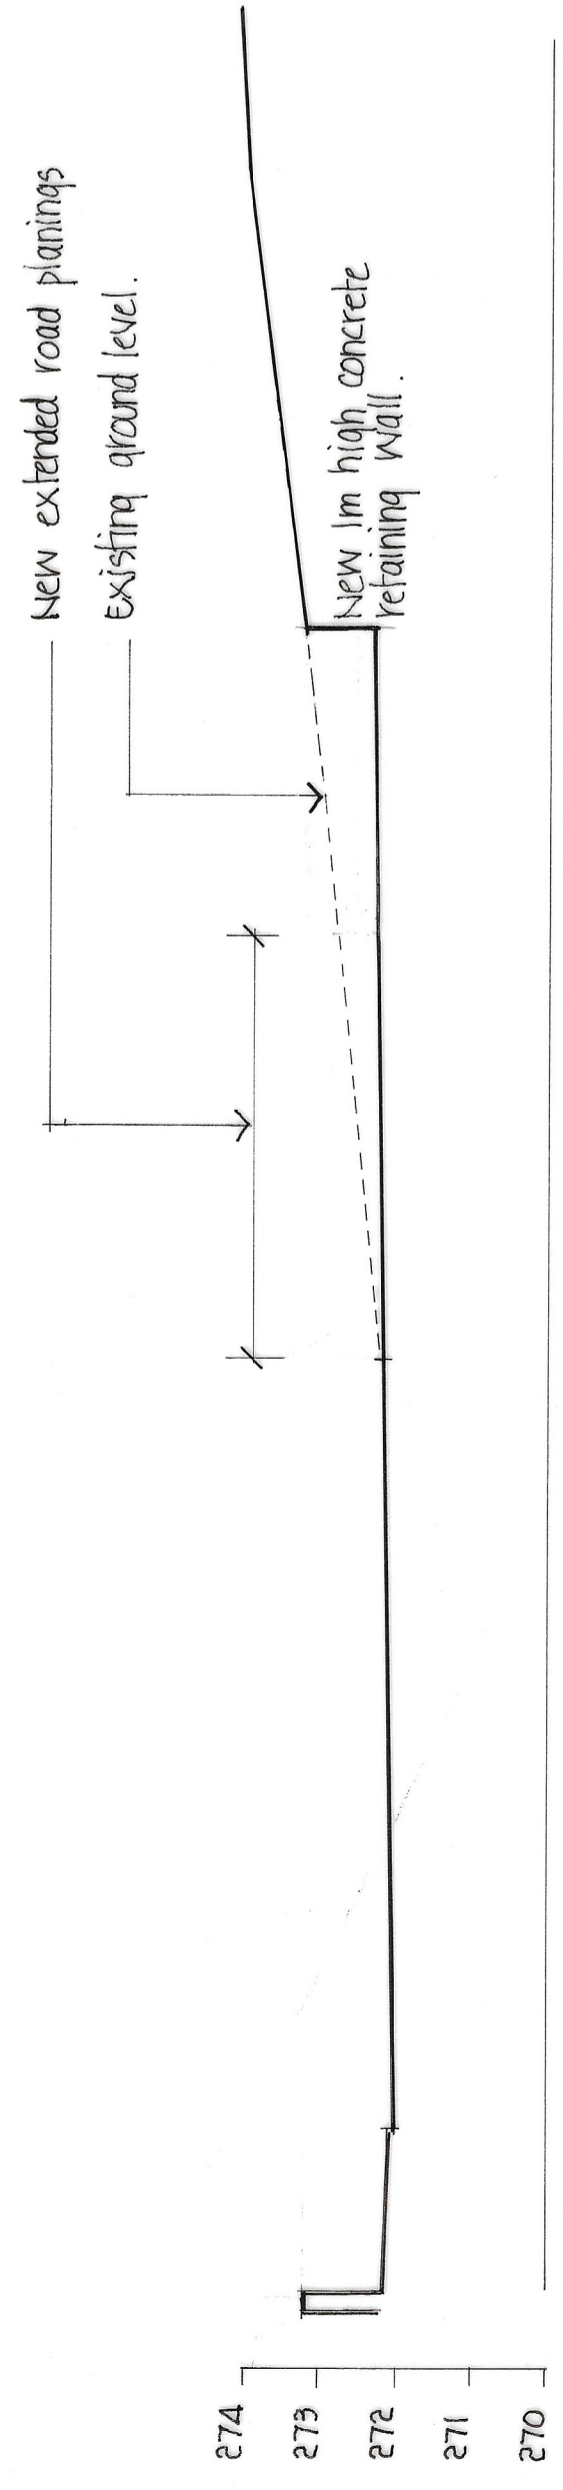


SECTION C-C

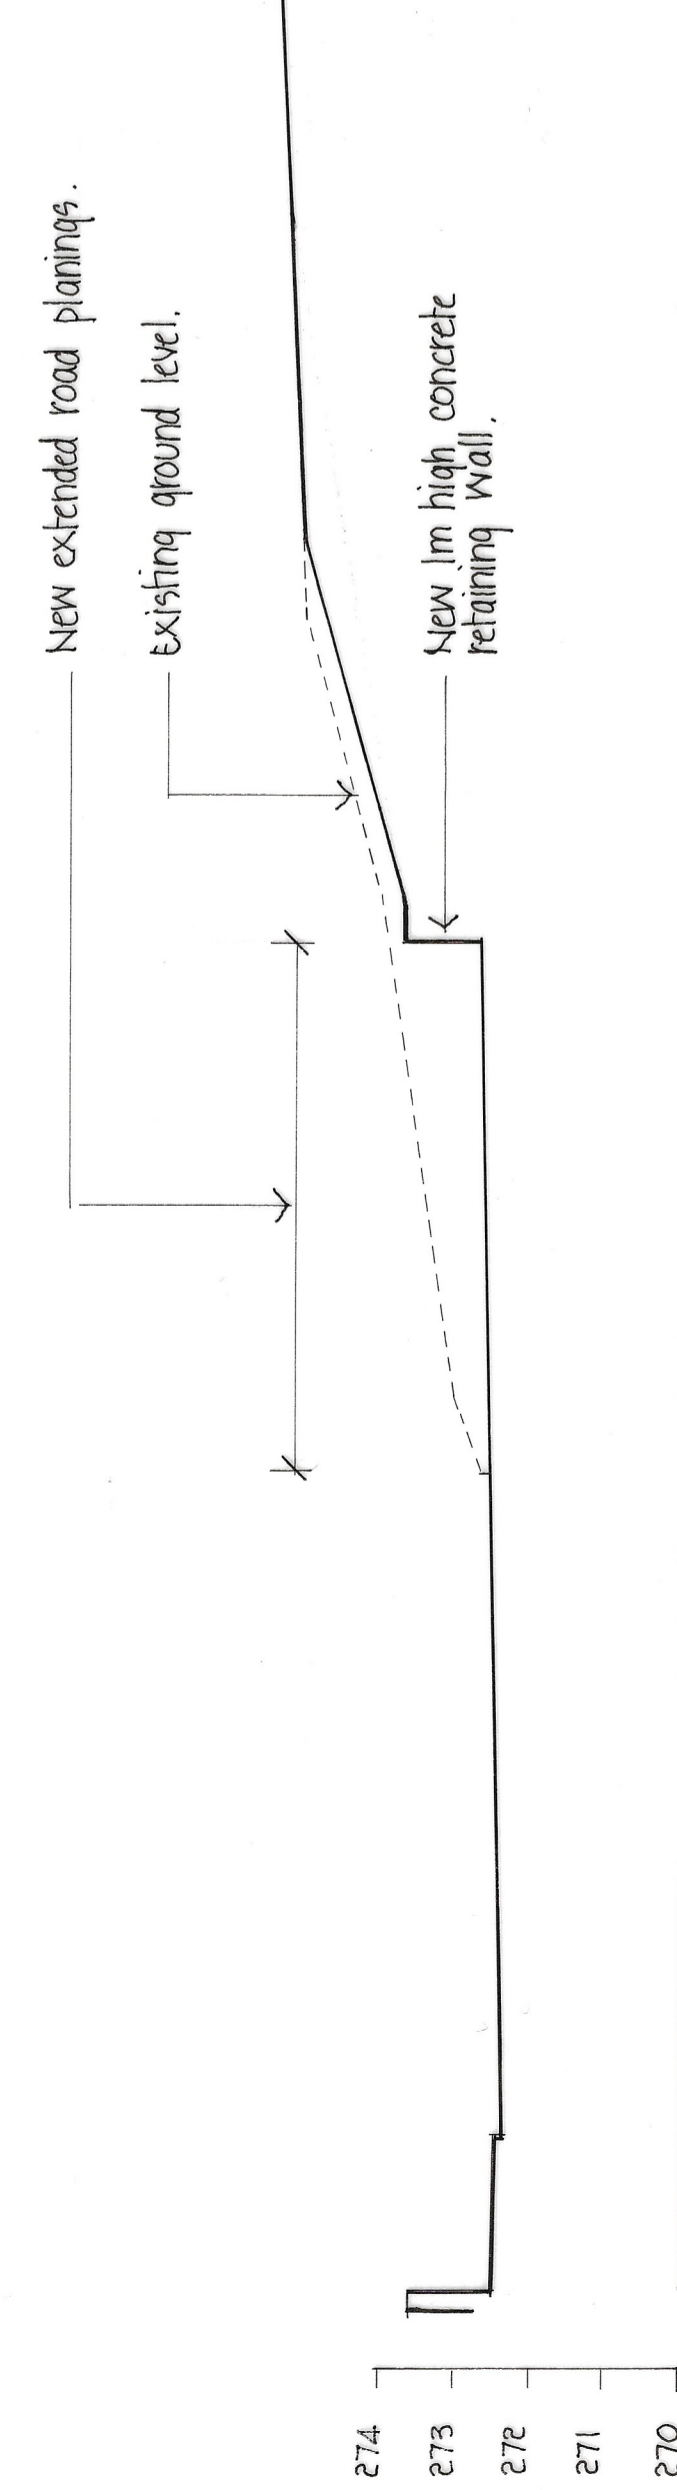


SECTION B-B

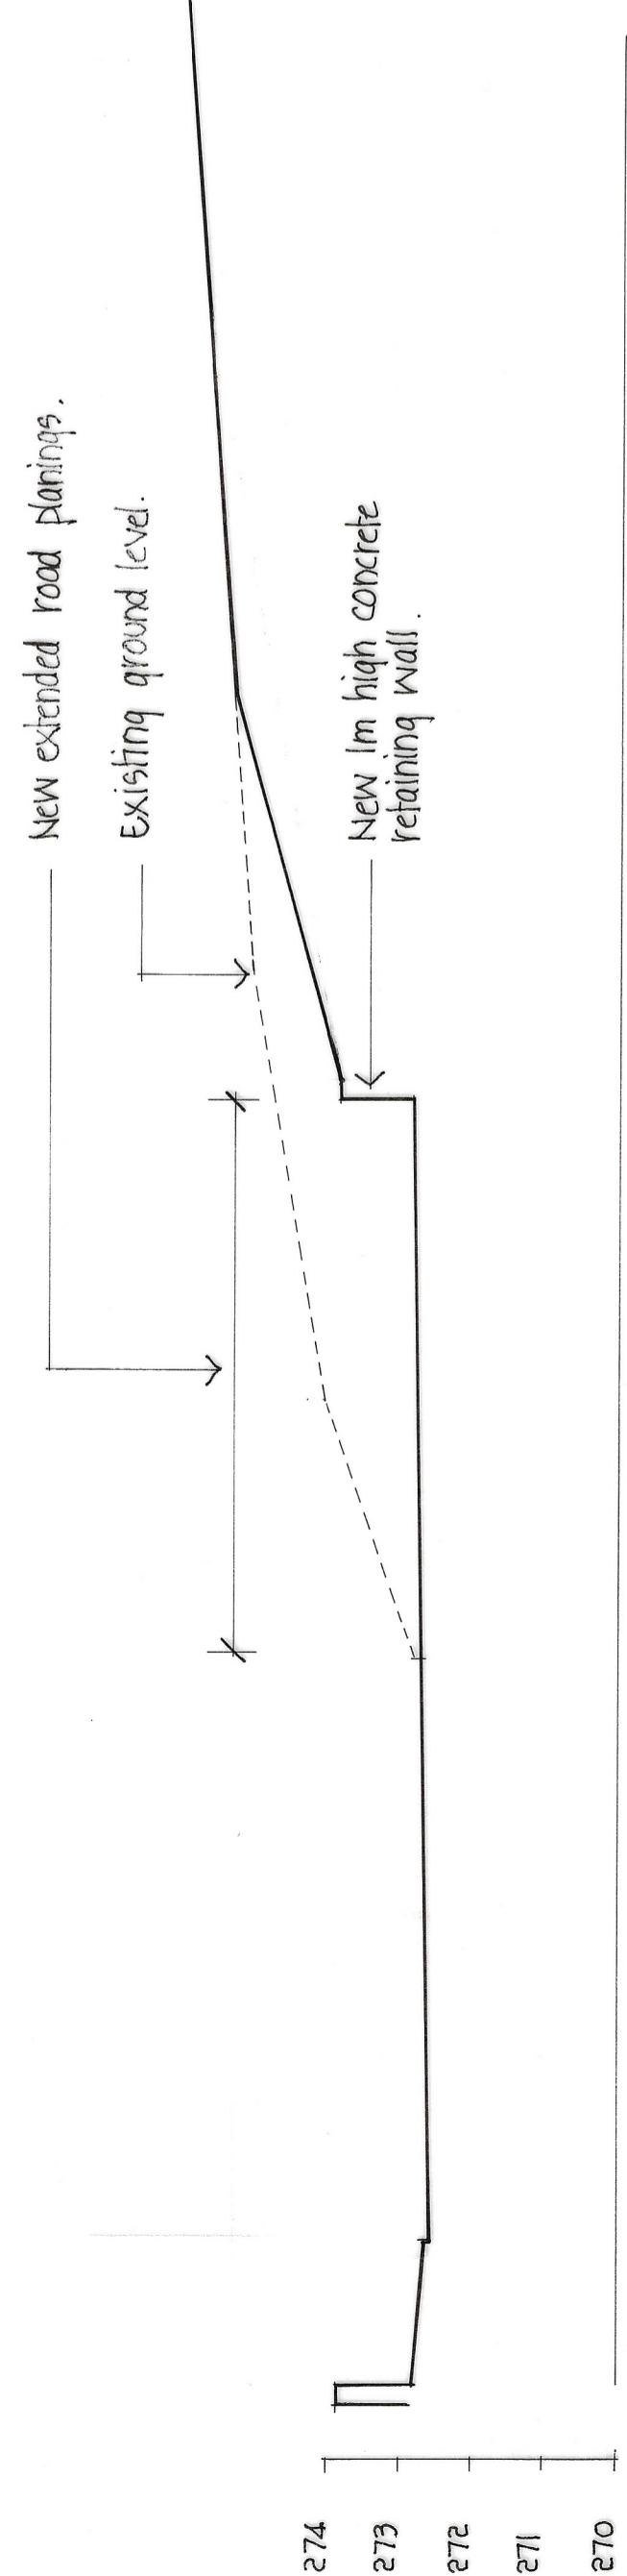


SECTION A-A

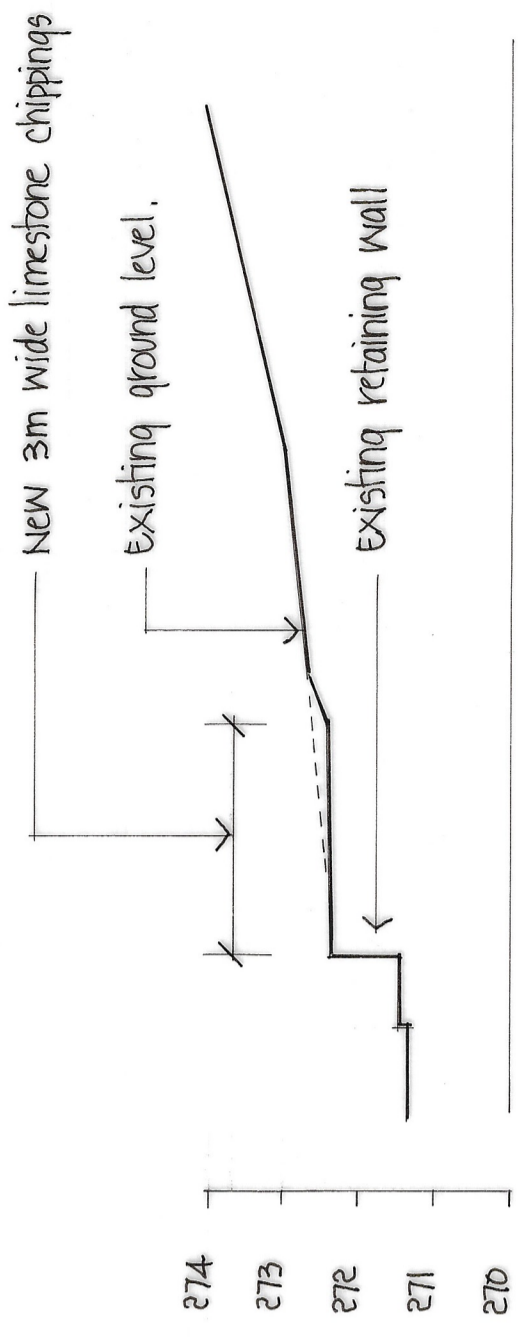

SECTION F-F

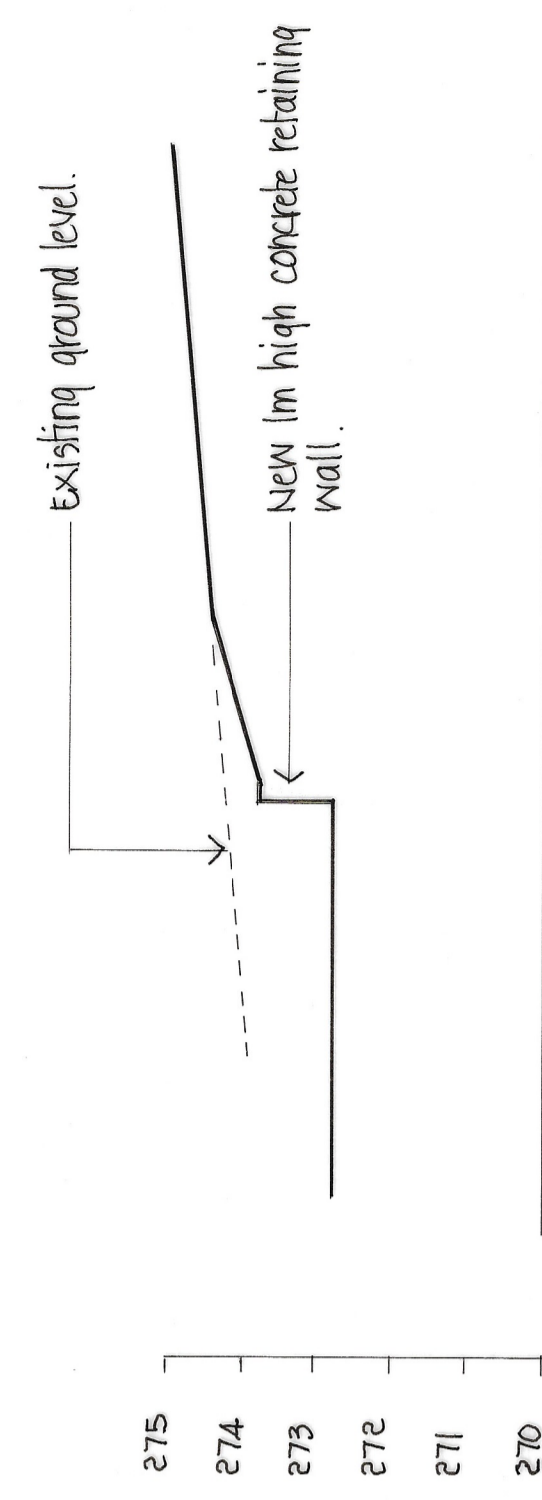

SECTION E-E

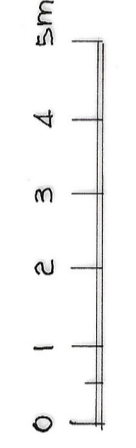

REVISION	DATE	DR	CH

Architectural Design Partnerships
 Kirksyde
 9 Castle Road
 Colne
 Lancashire BB8 7AR
 Tel: 01282 861876

PROJECT
 PROPOSED ALTERATION OF MACHINERY DELIVERY AREA AND CAR PARK EXTENSION AT BALMERS GM LTD MANCHESTER ROAD DUNNOCKSHAW BURNLEY

DRAWING TITLE
 PROPOSED CROSS SECTIONS

THIS DRAWING IS UNLESS OTHERWISE STATED TO BE A PRELIMINARY DESIGN AND IS NOT TO BE USED FOR CONSTRUCTION WITHOUT THE WRITTEN APPROVAL OF ARCHITECTURAL DESIGN PARTNERSHIPS. ANY USE OF THIS DRAWING WITHOUT THE WRITTEN APPROVAL OF ARCHITECTURAL DESIGN PARTNERSHIPS IS AT THE USER'S RISK AND WITHOUT LIABILITY TO ARCHITECTURAL DESIGN PARTNERSHIPS.

DRAWN: K J NOLAN DATE: NOV 2023
 CHECKED: SCALE: 1:100 @ A1

DRAWING NO: **698/4 A**