


SIDE ELEVATION (A)

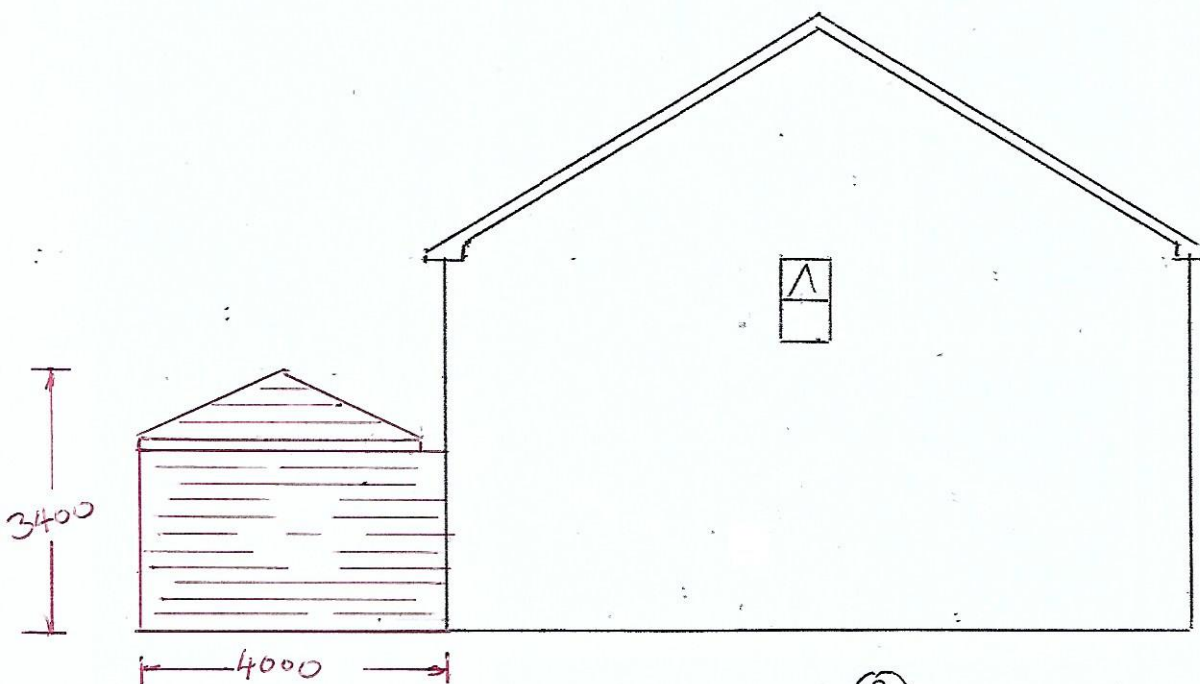

SIDE ELEVATION (B)

SCALE 1:100

A4

DRAWN BY T.FARRINGTON  
C/O Next-Gen Designs  
West Midlands House  
Gipsy Lane  
Willenhall WV13 2HA

Ref.. **CHIROZVANI**  
**PROPOSED EXTENSION TO**  
**7 CHAPEL WAY**  
**PRESTON**  
**PR7 4QN**