

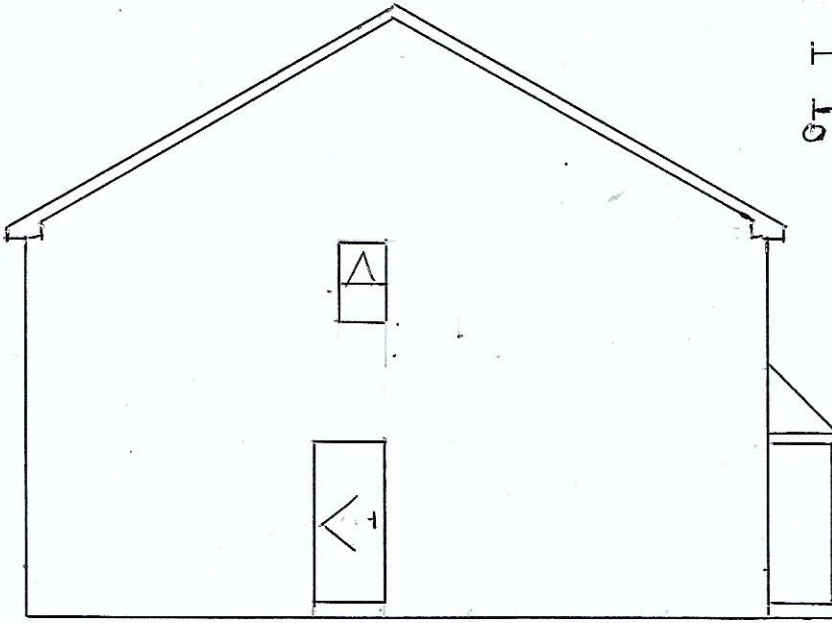


SCALE BAR.

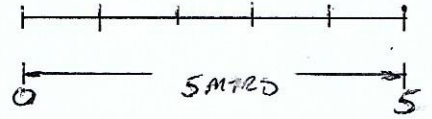

SIDE ELEVATION (A)

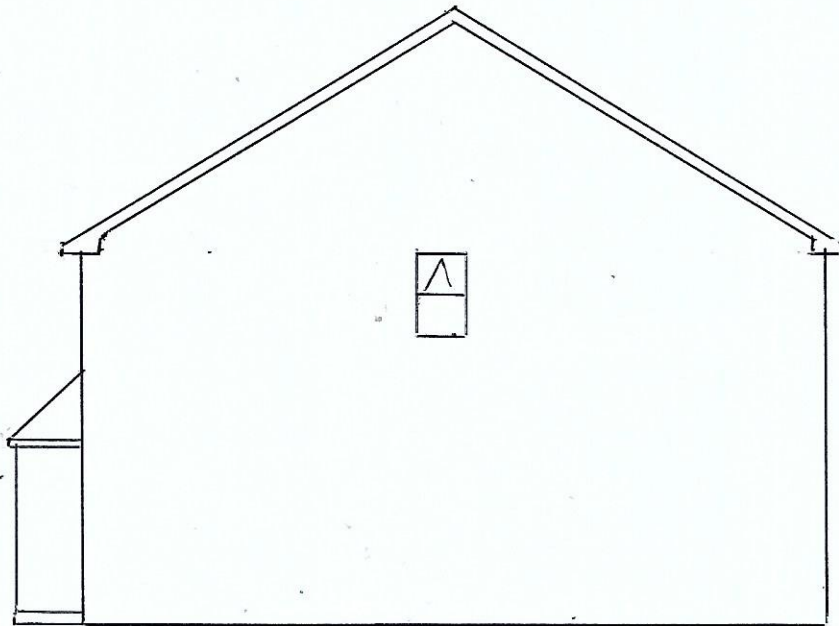

SIDE ELEVATION (B)

SCALE 1:100

A4

DRAWN BY T.FARRINGTON
C/O Next - Gen Designs
West Midlands House
Gipsy Lane
Willenhall WV13 2HA

Ref. **CHIROZVANI**
AS EXISTING
7 CHAPEL WAY
PRESTON
PR7 4QN