


Proposed Block Plan
Scale 1:500

- Hatch indicates extended footprint from original
- Hatch indicates existing buildings to be removed

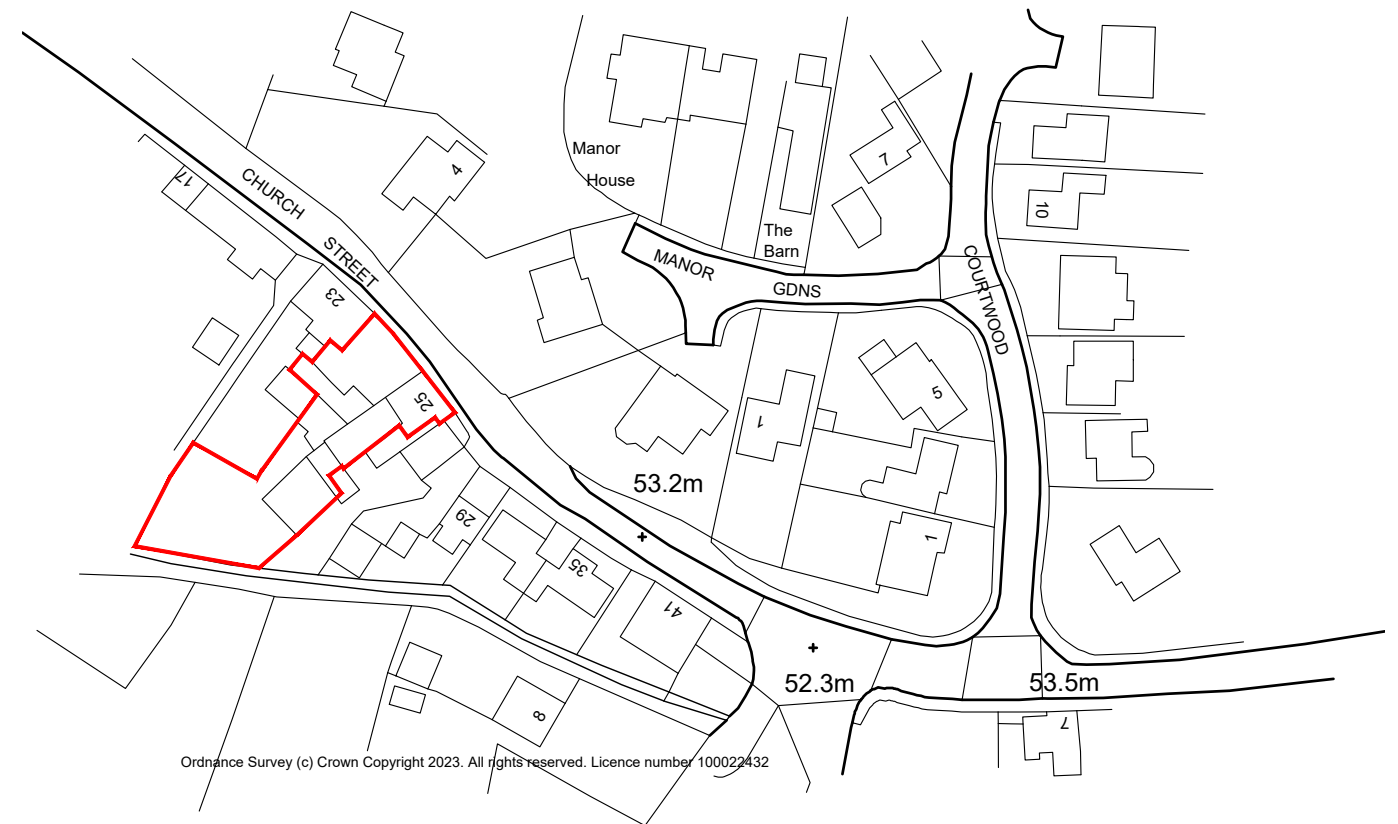

Site Location Plan
Scale 1:1250

PLANNING ISSUE

PLEASE NOTE
THESE DRAWINGS ARE FOR THE PURPOSE OF
PLANNING ONLY
THESE ARE NOT CONSTRUCTION DRAWINGS



5 BLOTTS BARN, BROOKS ROAD, RAUNDS, NORTHANTS, NN9 6NS
01933 551389 :: info@blueprintdesign.org.uk

TITLE	Development for Mr Blair 25 Church Street, Stanwick, NN9 6PS		
DETAIL	Site Location Plan & Proposed Block Plan		
SCALE	As noted	SHEET:	A3
DRAWN	CG	CHECKED	KG
DATE	November 2023	ISSUE	PLANNING
			23-086-12

CONTRACTORS MUST CHECK ALL DIMENSIONS ON SITE. ONLY FIGURED DIMENSIONS ARE TO BE WORKED FROM DISCREPANCIES MUST BE REPORTED TO BLUEPRINT BEFORE PROCEEDING. © THIS DRAWING IS COPYRIGHT.