

KEY PLAN

PROJECT STAGE
RIBA STAGE 5

REVISION HISTORY

REV	DATE	DESCRIPTION
P06	01/12/23	Material colour references added and submitted to discharge condition 14
P05	03/11/23	Submitted as part of NMA application.
P04	04/10/23	Retaining Wall position to front and back entrance updated. Sports hall external access amended. Back exit door omitted.
P03	24/03/23	Issued for planning
P02	12/03/23	Location of wind catchers and PVs shown. Brickwork to head of door line at rear entrance to staircase. Existing booring to single storey block removed. Window replaced on single storey block. Topography adjusted to suit landscape.
P01	17/02/23	First issue for comment

DRAWING SUITABILITY CODE
 S4 - FOR STAGE APPROVAL

SCALE @ A1	DRAWN BY	CHECKED BY	DATE
1:100	DLa	PSt	01/12/23

HKS PROJECT NUMBER
55256.002


PROJECT NAME
Prince William School Sports Hall

DRAWING NAME
PROPOSED GENERAL ARRANGEMENT ELEVATIONS - SHEET 02

DRAWING NUMBER
PWSR-HKS-AA-ZZ-D-A-2002

REVISION STATUS
PLANNING

REVISION
P06

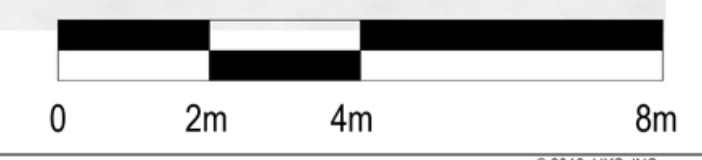

SCALE: 1:100