



PRIMROSE BARN
EASTWELL ROAD
SCALFORD
LE14 4SS

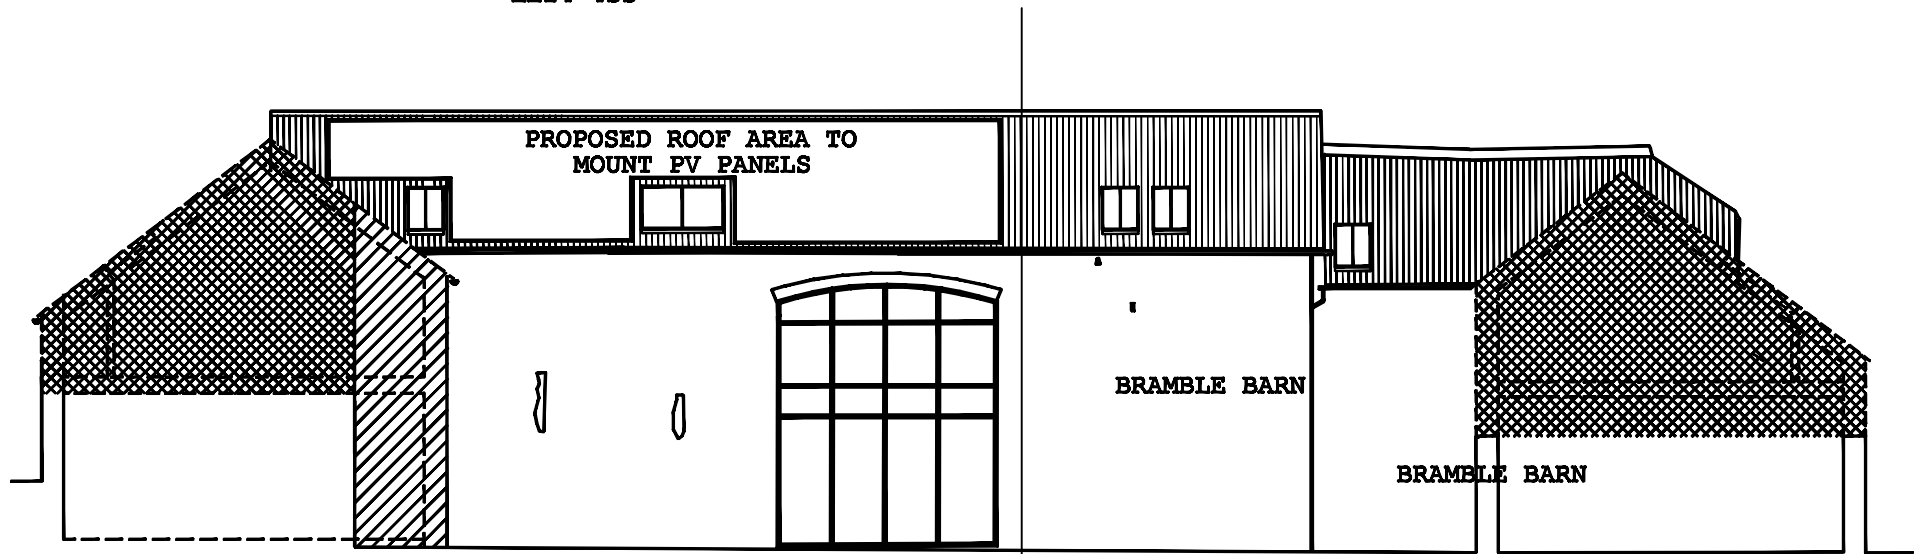

SOUTH EAST ELEVATION

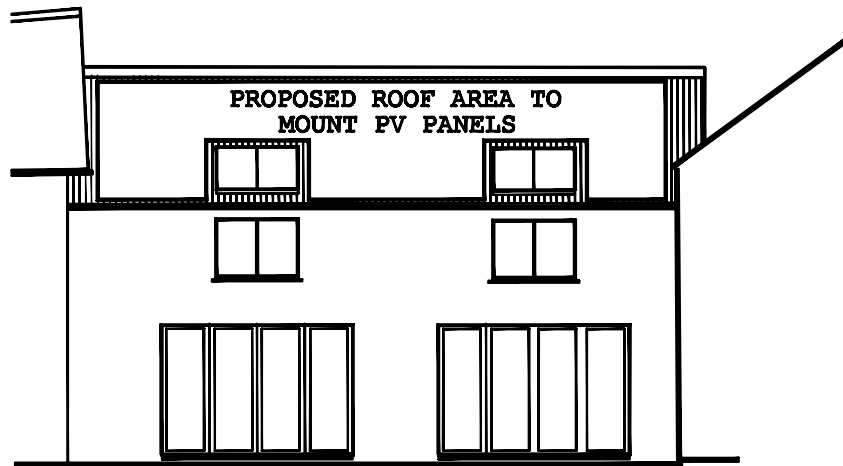

SOUTH WEST ELEVATION

