



Printed or electronic copies of this drawing can be scaled for planning purposes only. Any discrepancies with this drawing to be reported and clarified prior to commencing work on site, if in doubt - Ask.  
 Corporate Architecture Ltd accept no responsibility for works not undertaken fully in accordance with this drawing and relevant specifications.  
 Copyright © Corporate Architecture Limited

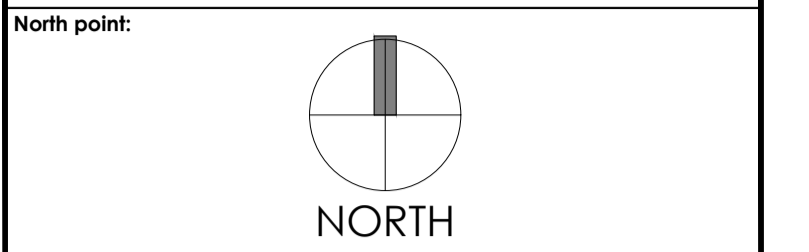


Notes:

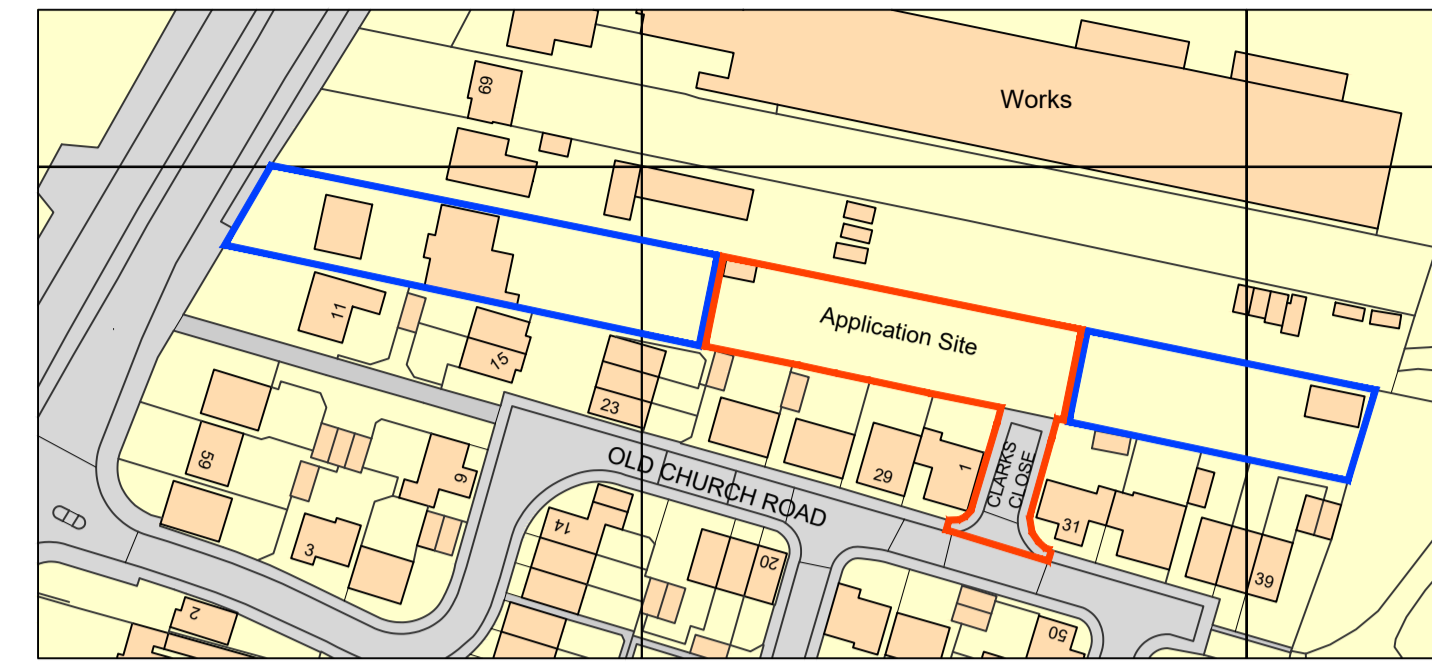


Ordnance Survey, (c) Crown Copyright 2023. All rights reserved. Licence number 100022432

Location Plan

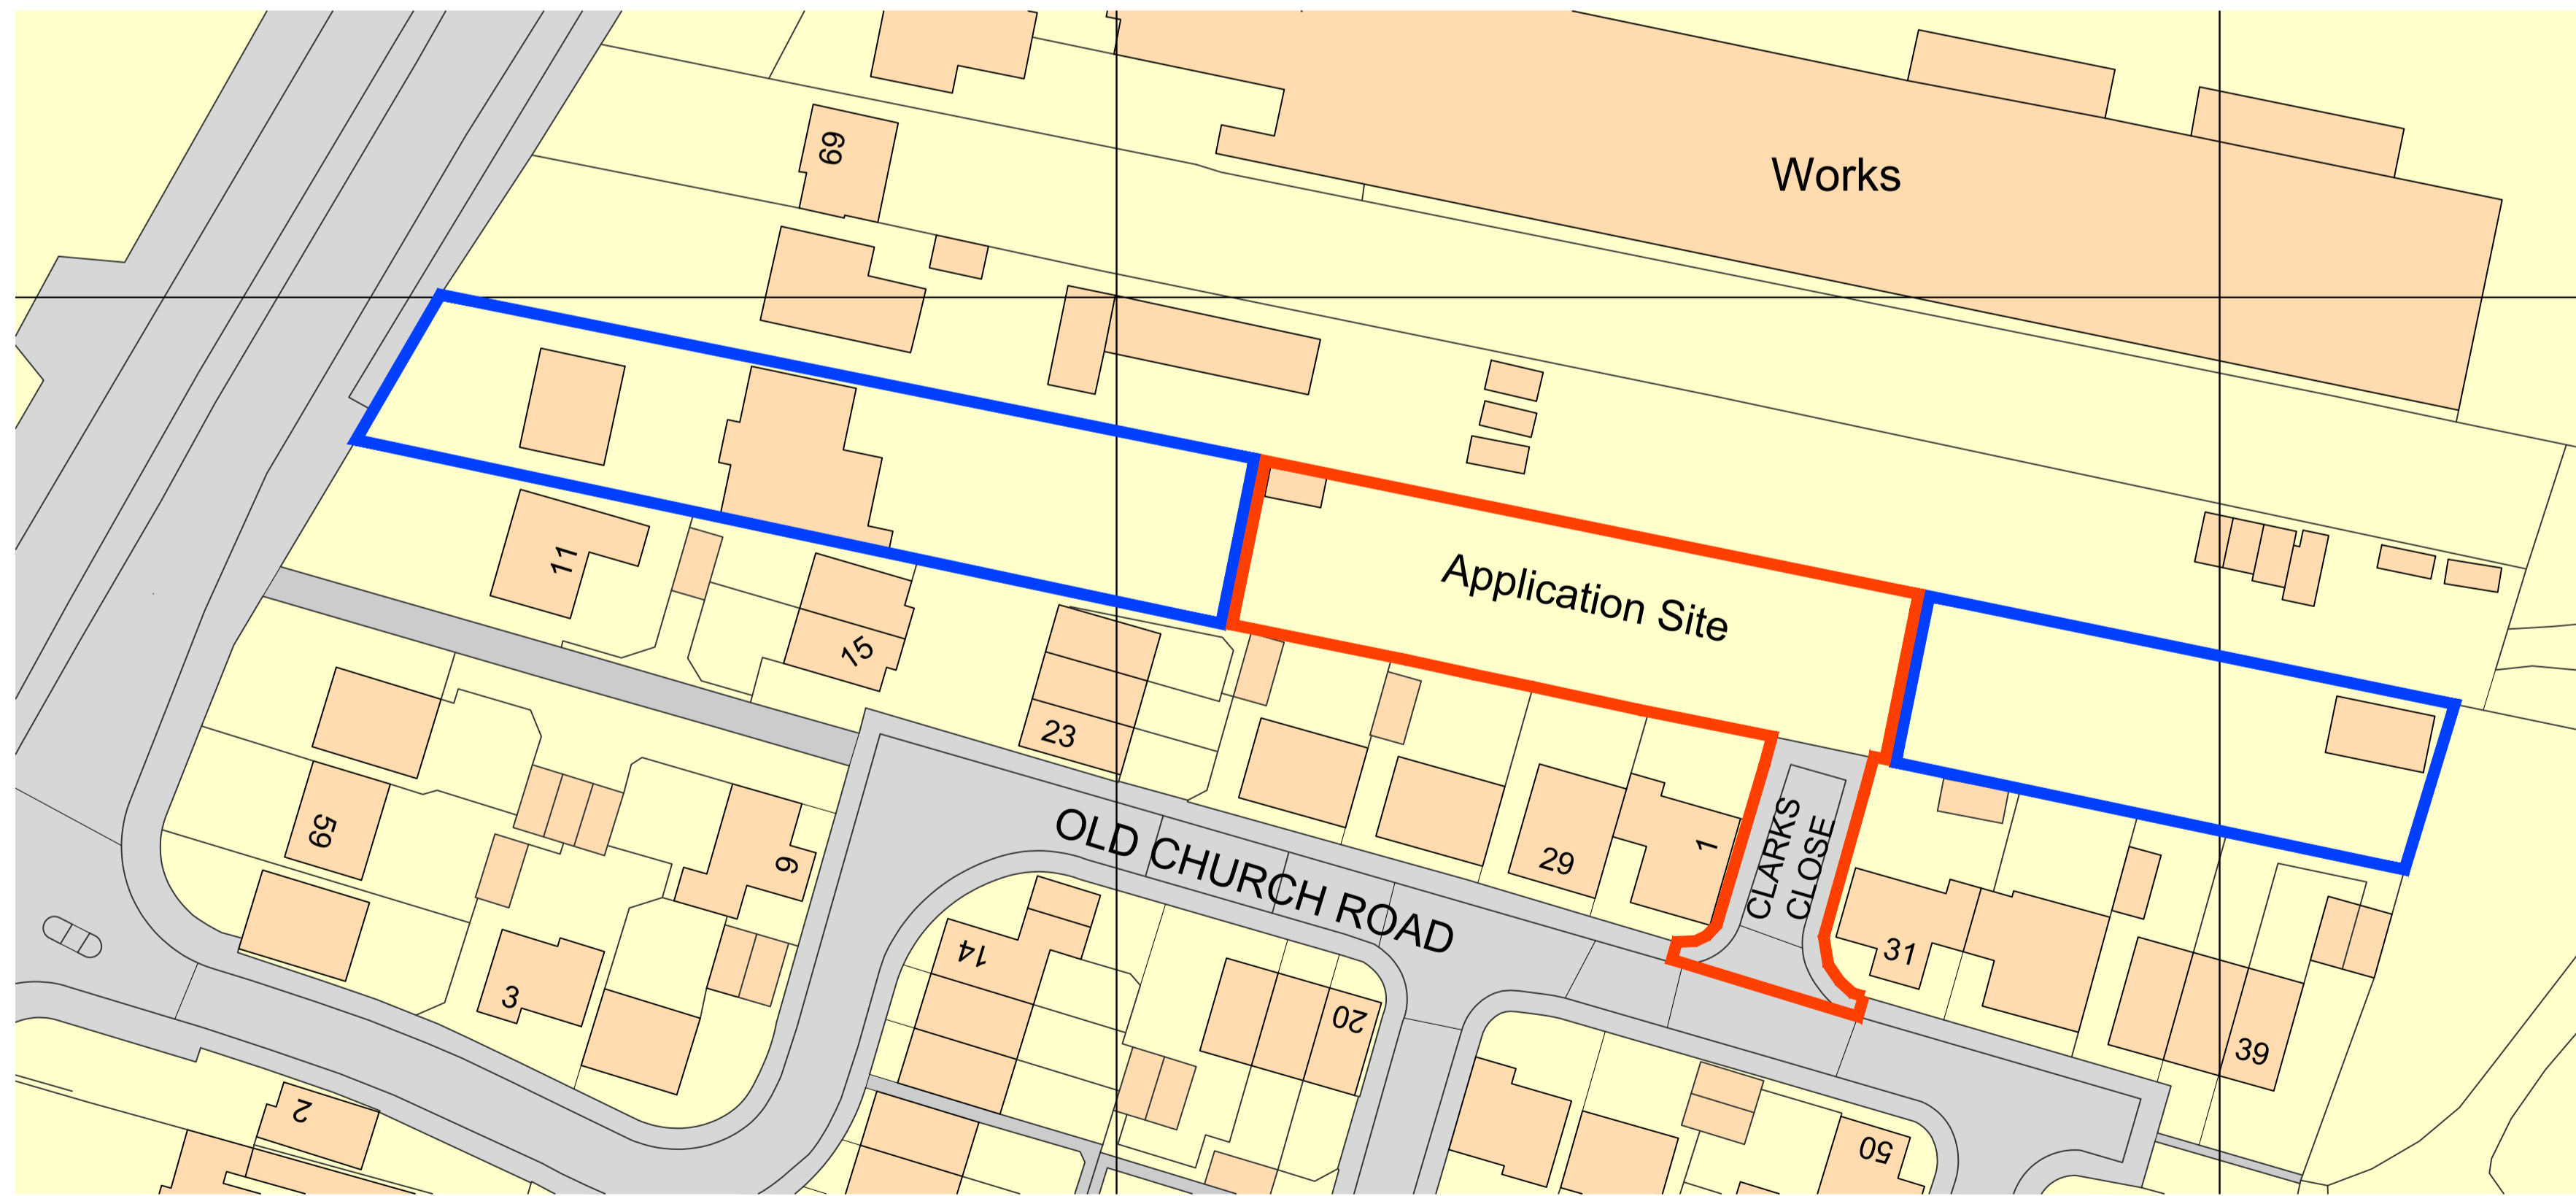

Enlarged Location Plan

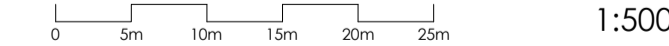

Revision Log:

Rev:	Description:	By:	Date:
P04	Redline for the Application Site Amended to include Clarks Close	DJG	07.12.23
P03	Redline for the Application Site Amended to include Full Extent of Site Access. Scale of Site Location plan amended to 1:1250	DJG	04.12.23
P02	Redline for the Application Site Amended	DJG	23.11.23
P01	Redline for the Application Site Added	DJG	09.10.23

Project:  
 65 St Johns  
 Enderby  
 LE19 2BS

Client:  
 Michael Morris

Scale:  
 VARIOUS

Drawn by:	Checked:	Date:	Paper Size:
TBW		Feb' 23	A1

Drawing Title:  
 Location Plan

Drawing Status:  
 PLANNING ISSUE

Drawing Number:	Revision Number:
5558/MM/23/001	P04



**CORPORATE ARCHITECTURE LIMITED**  
**CHARTERED ARCHITECTS**

HEAD OFFICE  
 Venari House, 1 Trimbough Way,  
 Market Harborough,  
 Leicestershire, LE16 7XY  
 Tel: 01858 467476