


11 STAFFORD LEYS - EXISTING

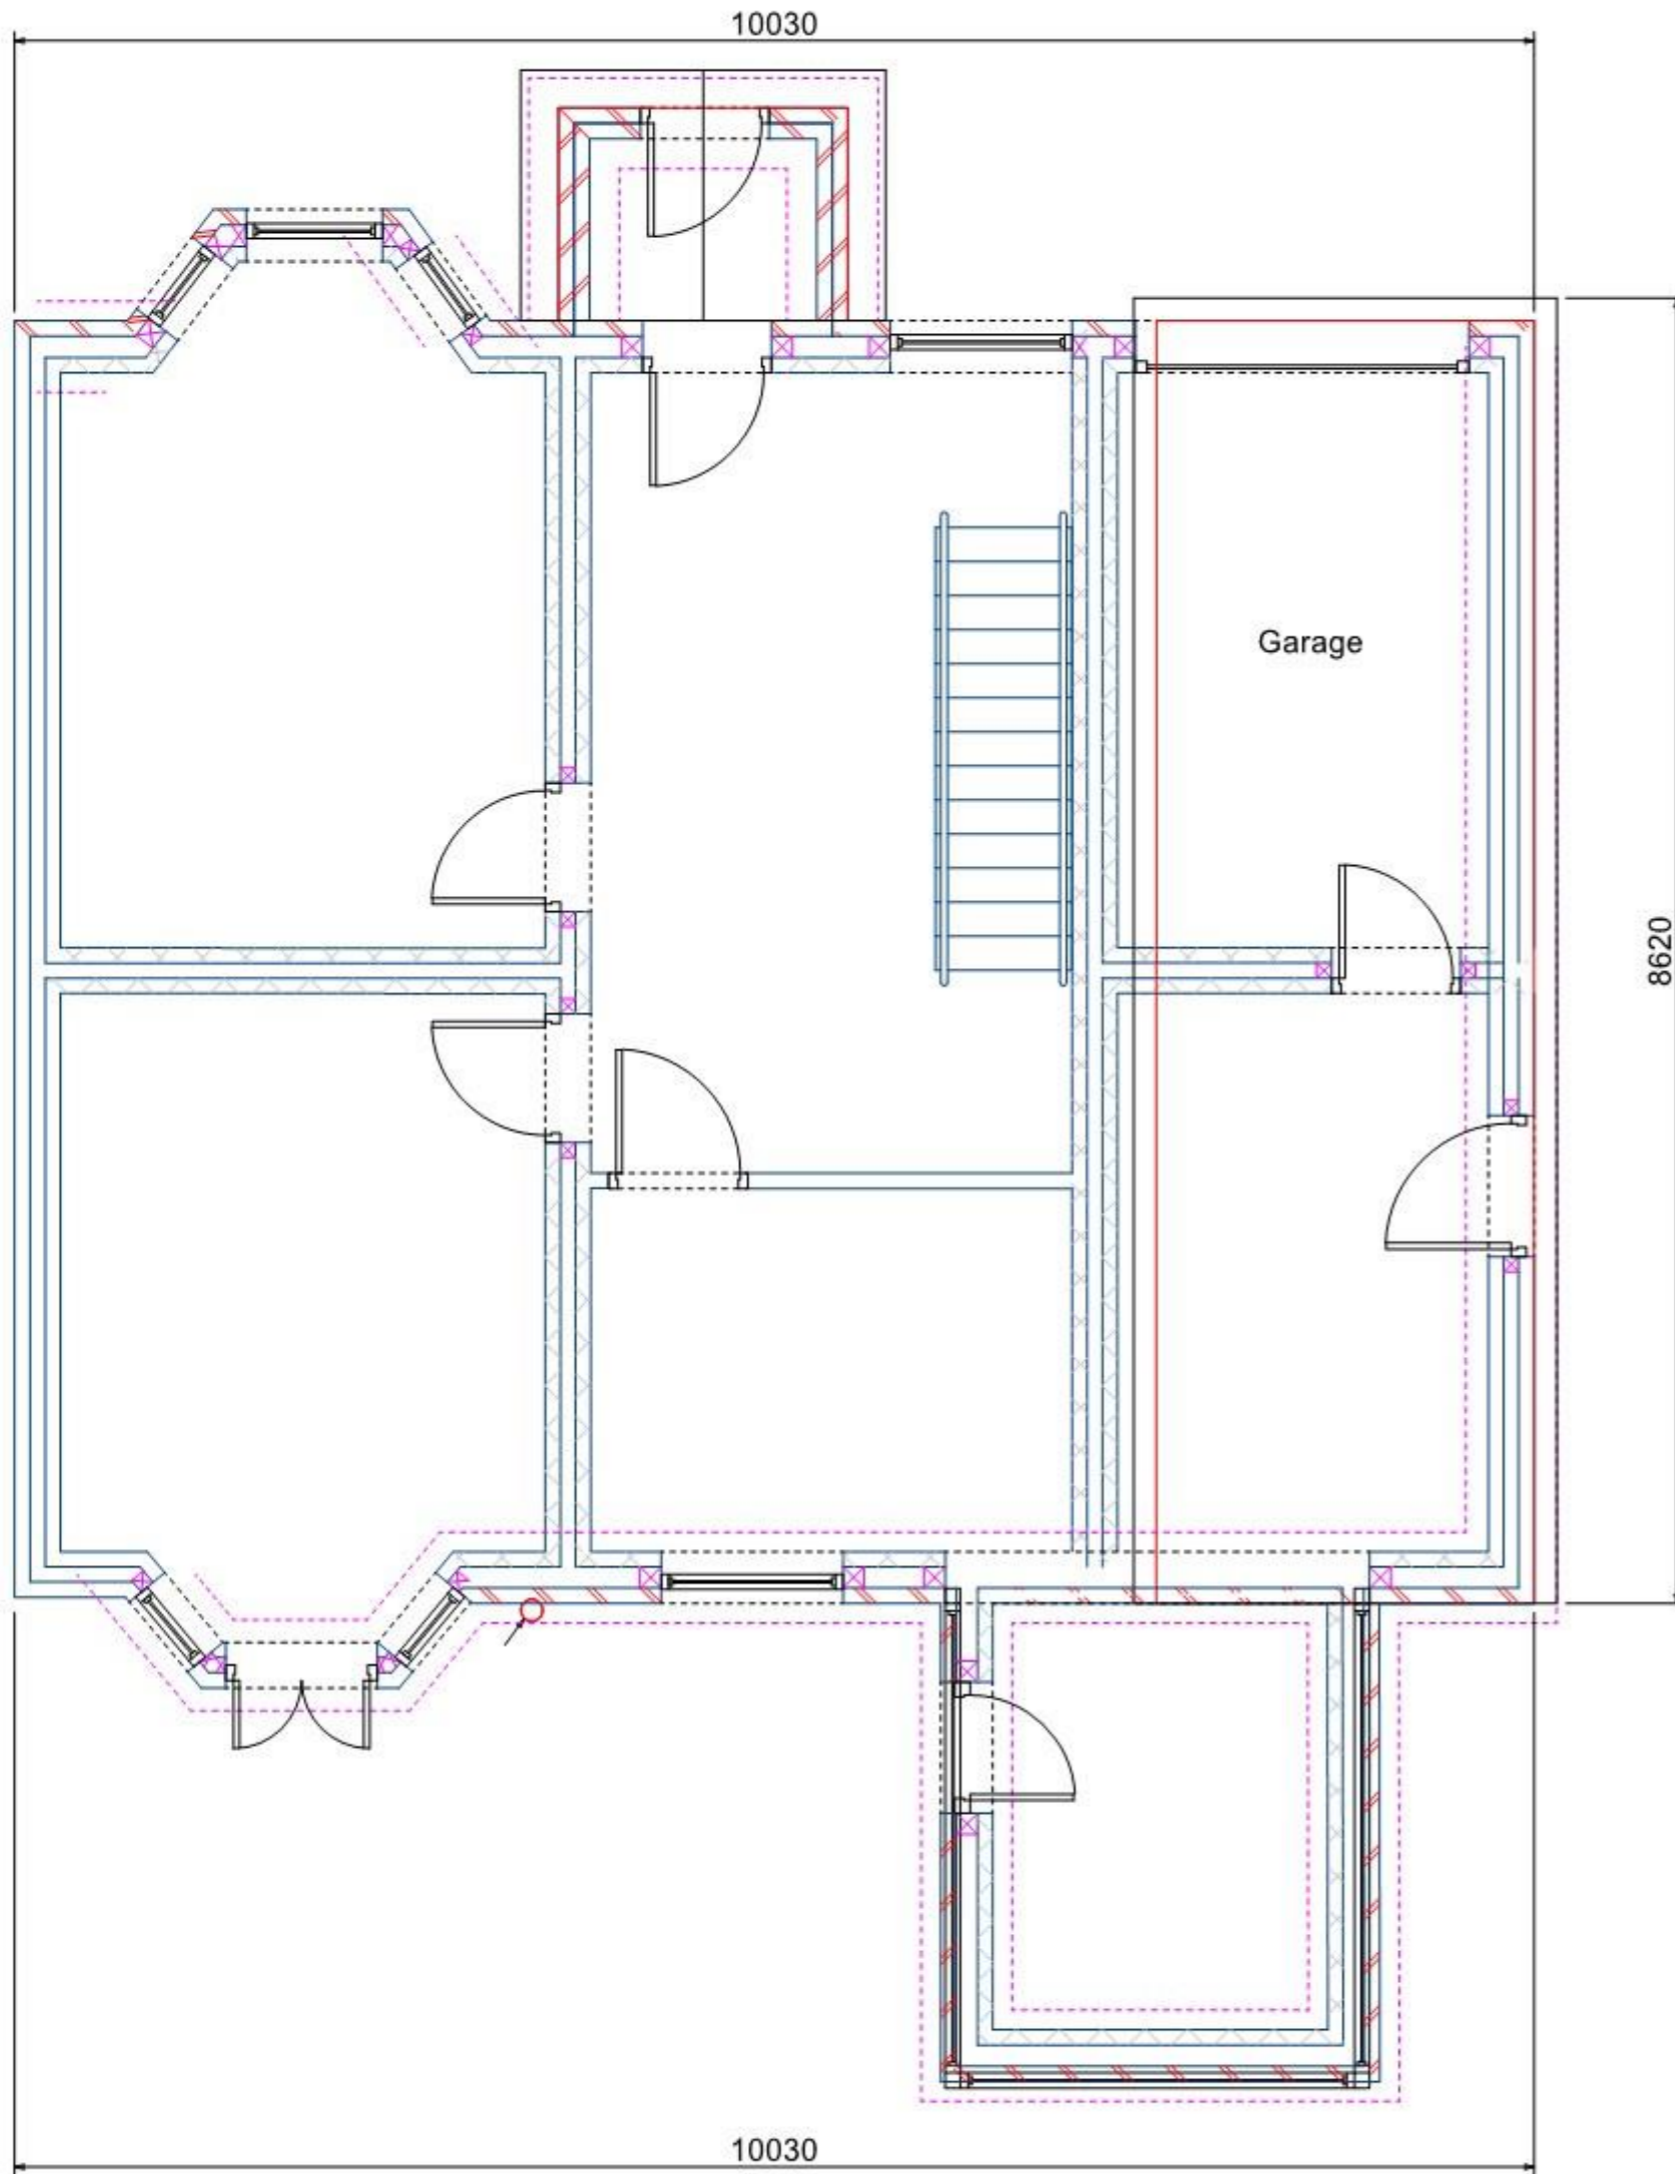

11, Staffordly LFE
Project Description
Ground Floor Extension

Drawing Title
PLAN
Drawings Included
Client
Mr Ian Bakewell
Drawing No.
3
Date Scale
Month Year 1:50
Drawn by Checked by
Design Dept

Page Size - A3
A.J.Bryan
A J Bryan