


11 STAFFORD LEYS - PROPOSED

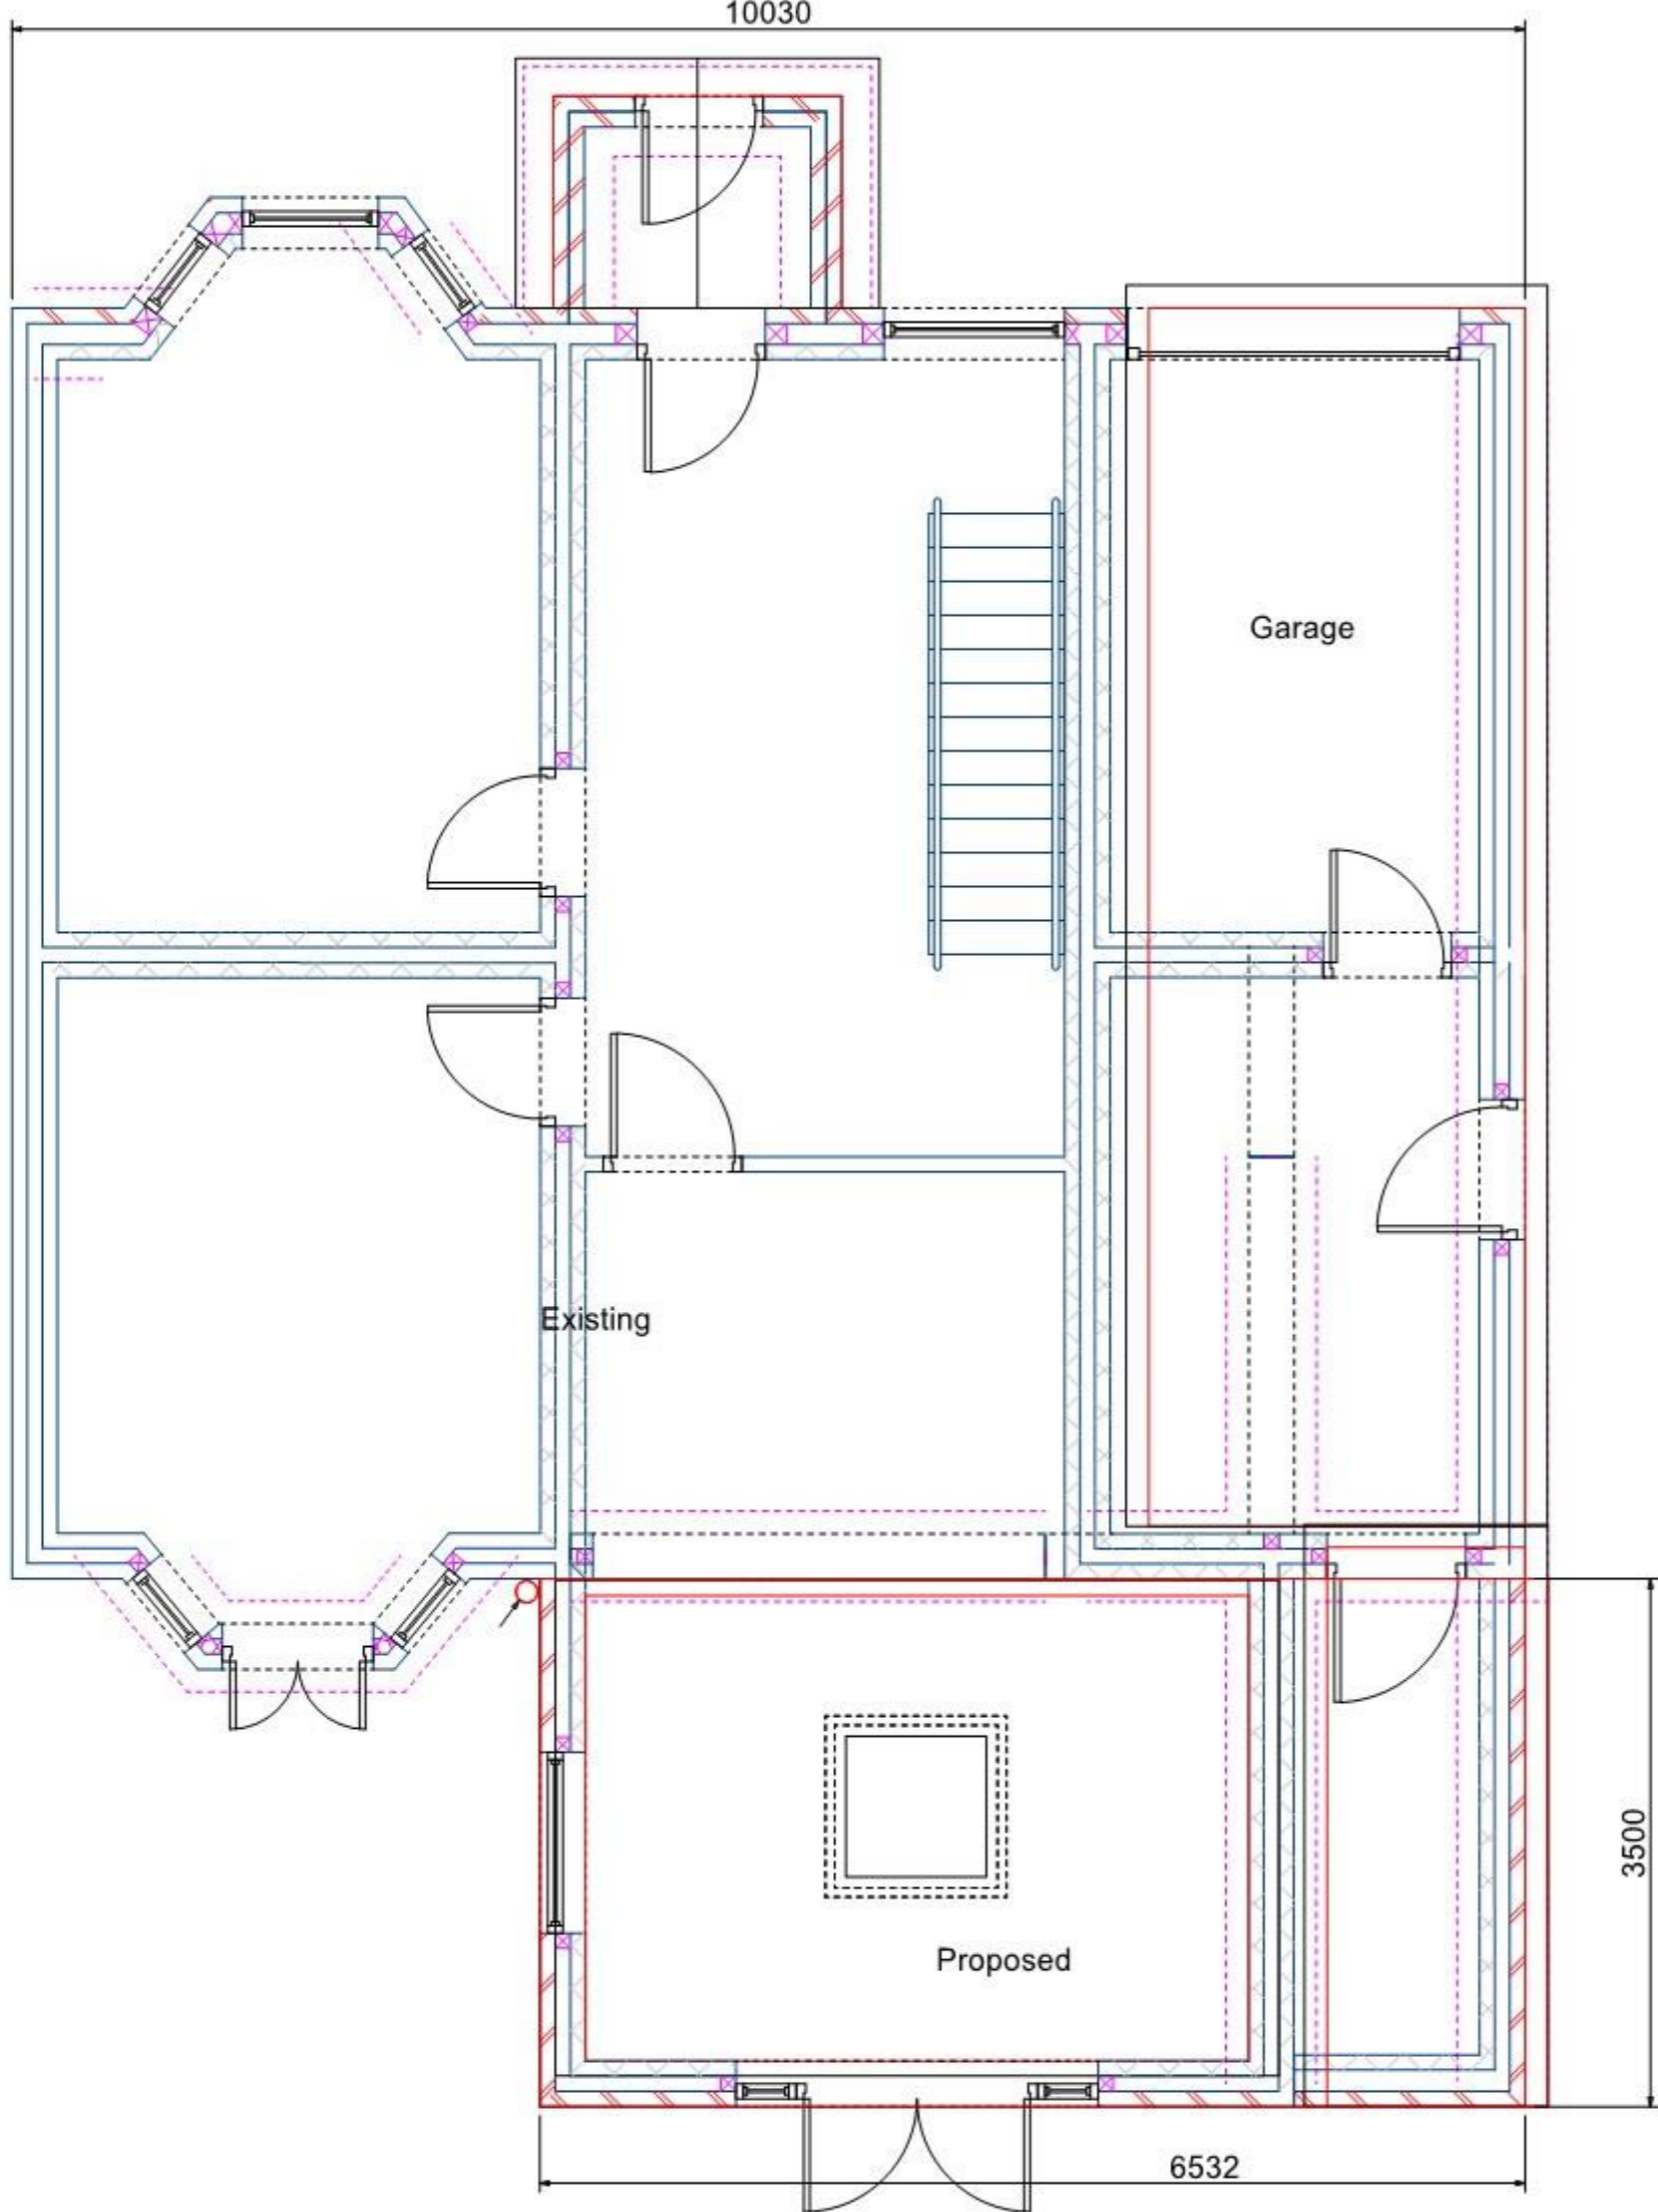

11, Stafford Leys LFE
Project Description
Ground Floor Extension

Drawing Title
PLAN
Drawings Included
Client
Mr Ian Bakewell
Drawing No.
3
Date
Month Year
Drawn by
Design Dept

Scale
1:50
Checked by

Page Size - A3

A.J.Bryan

A J Bryan