

Planning

ISSUE PURPOSE / AMENDMENTS DATE

DRAWING TITLE
Existing Block Plan

JOB TITLE
Proposed Alterations
120 Leicester Road, Glen Parva LE2 9UG
for Mr H Awortwi


DRAWING NUMBER
231003-207-P1

SCALE (A3) 1:200 CREATED 30.11.23



**170 Upper New Walk
Leicester LE1 7QA**
t: 0116 255 2279
e: admin@kpw-architects.co.uk
www.kpw-architects.co.uk

Figured dimensions must be taken in preference to scaled dimensions and any discrepancies or errors are to be referred to the Architect. Contractors, sub-contractors and suppliers must verify all dimensions on site before commencing work or producing any workshop drawings, Copyright Reserved©

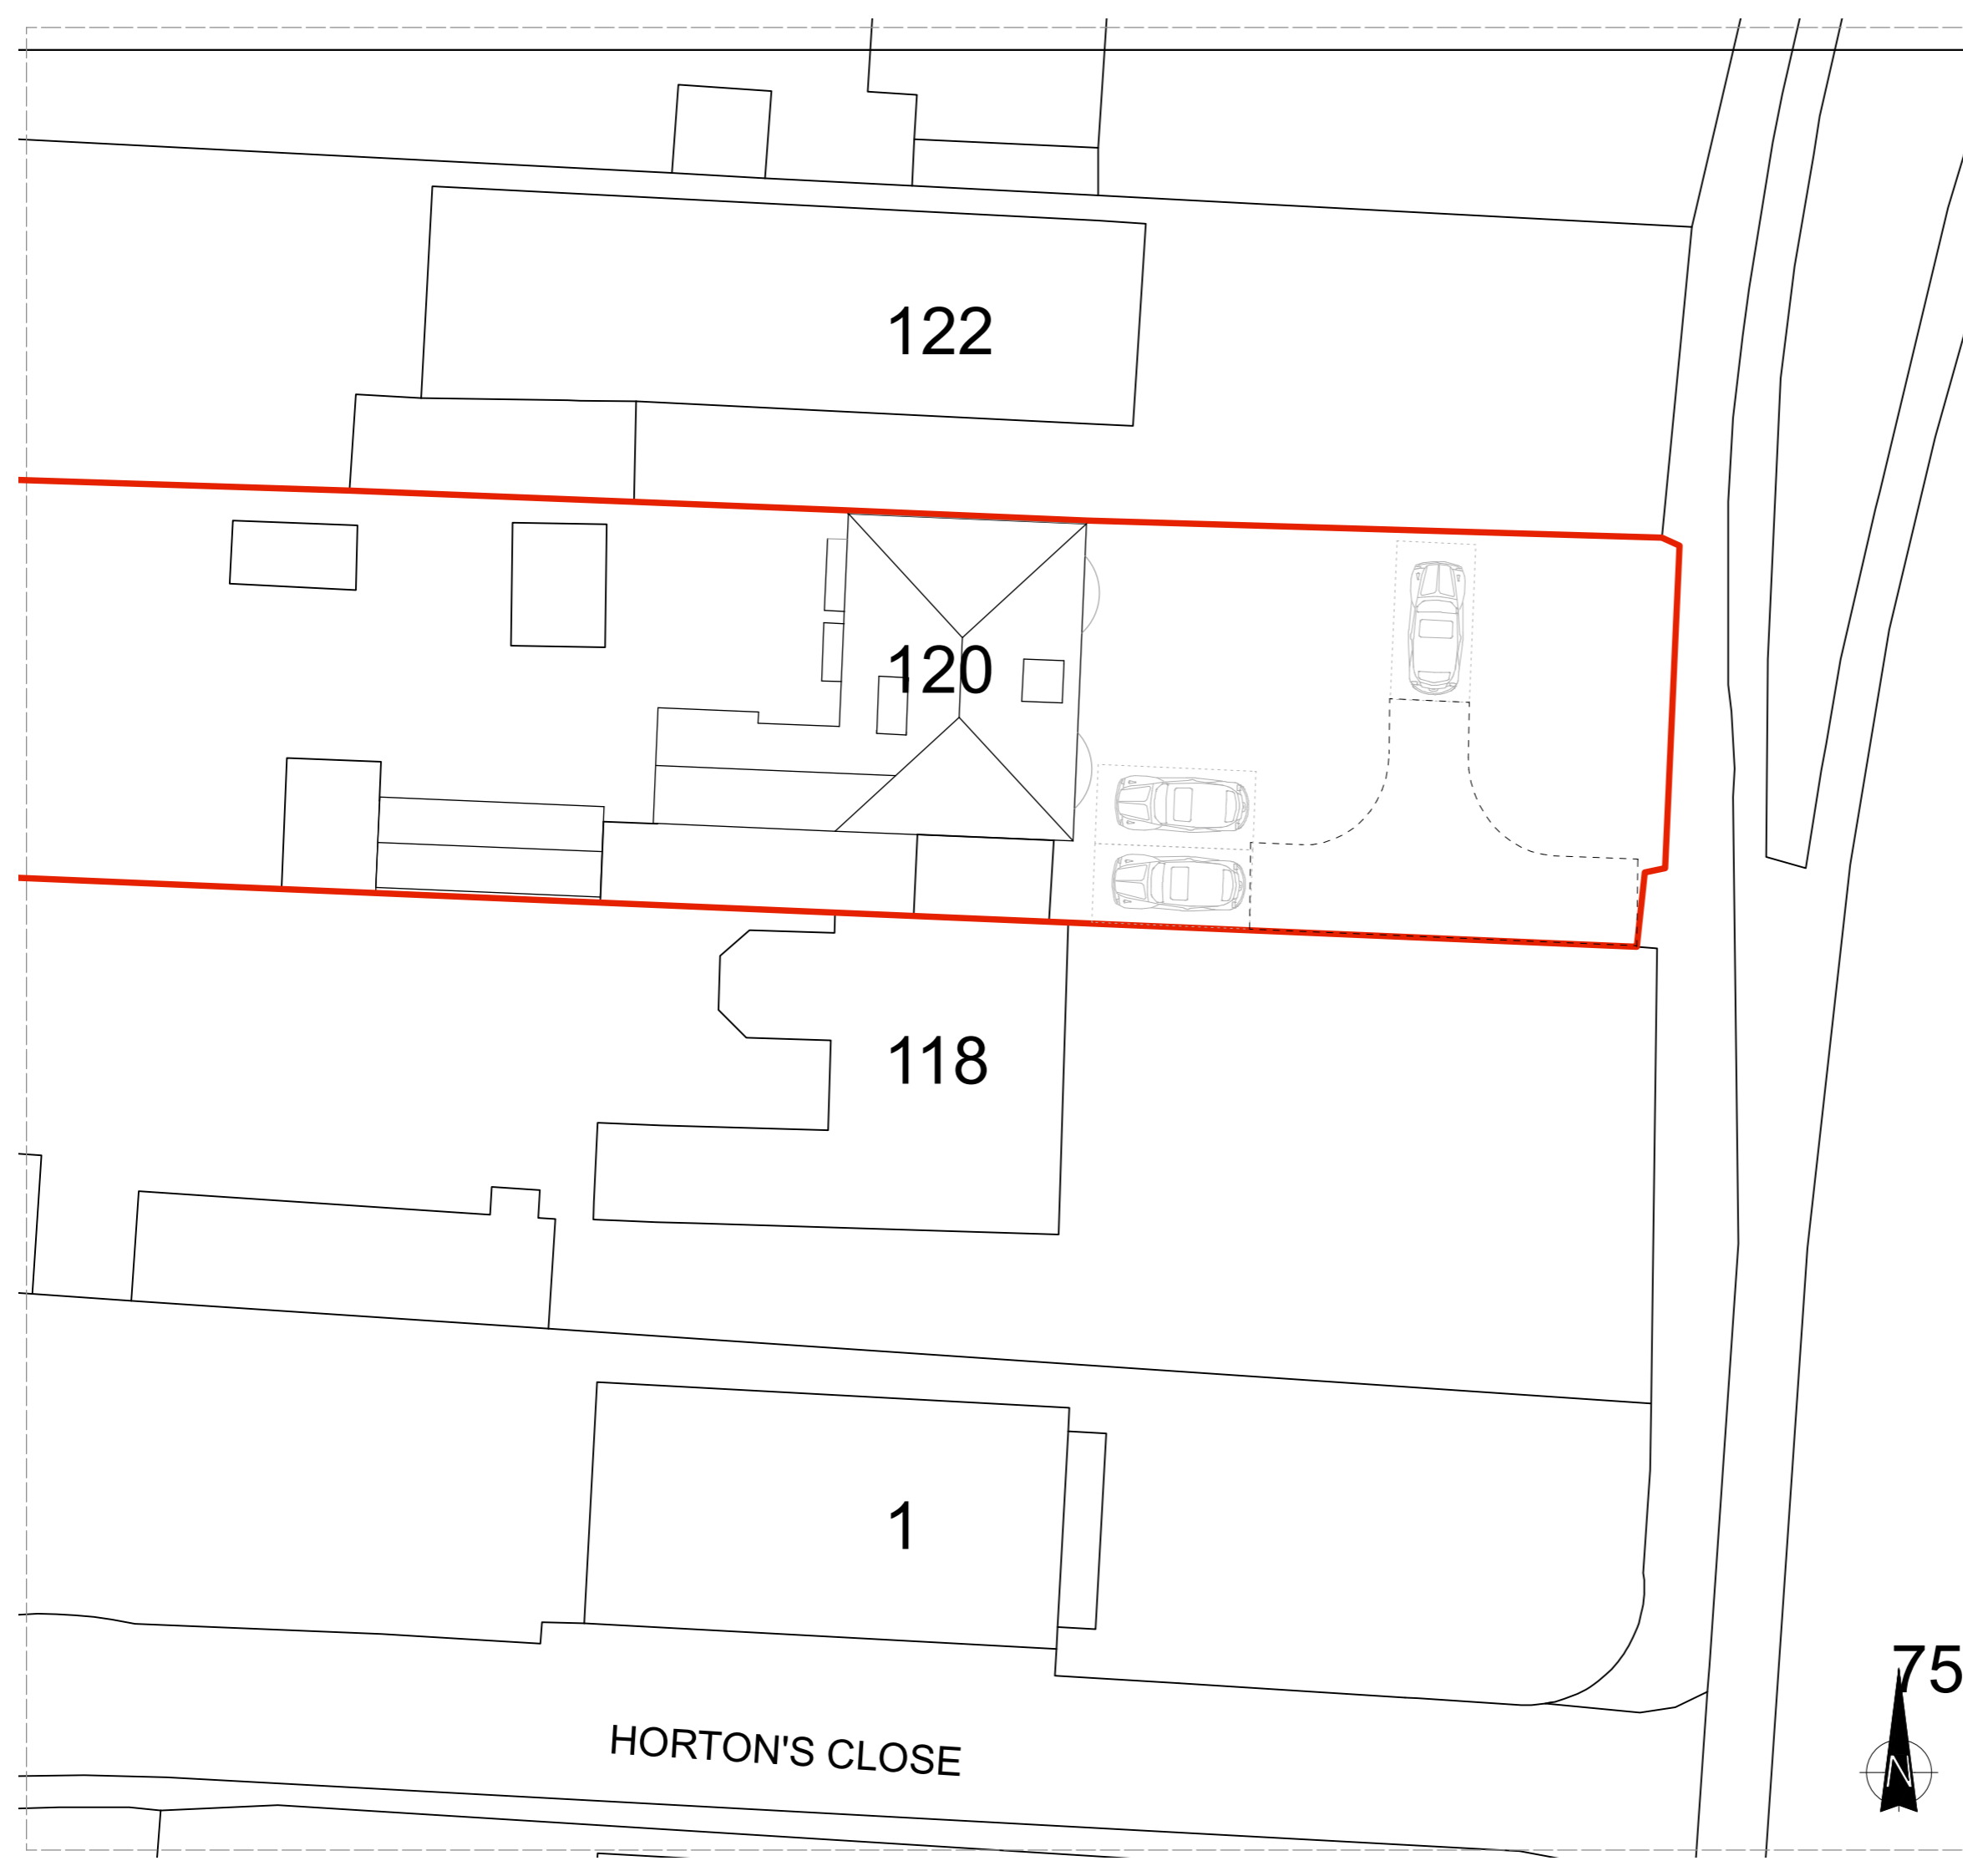

HORTON'S CLOSE

