





side elevation facing 10 Elm Tree Road

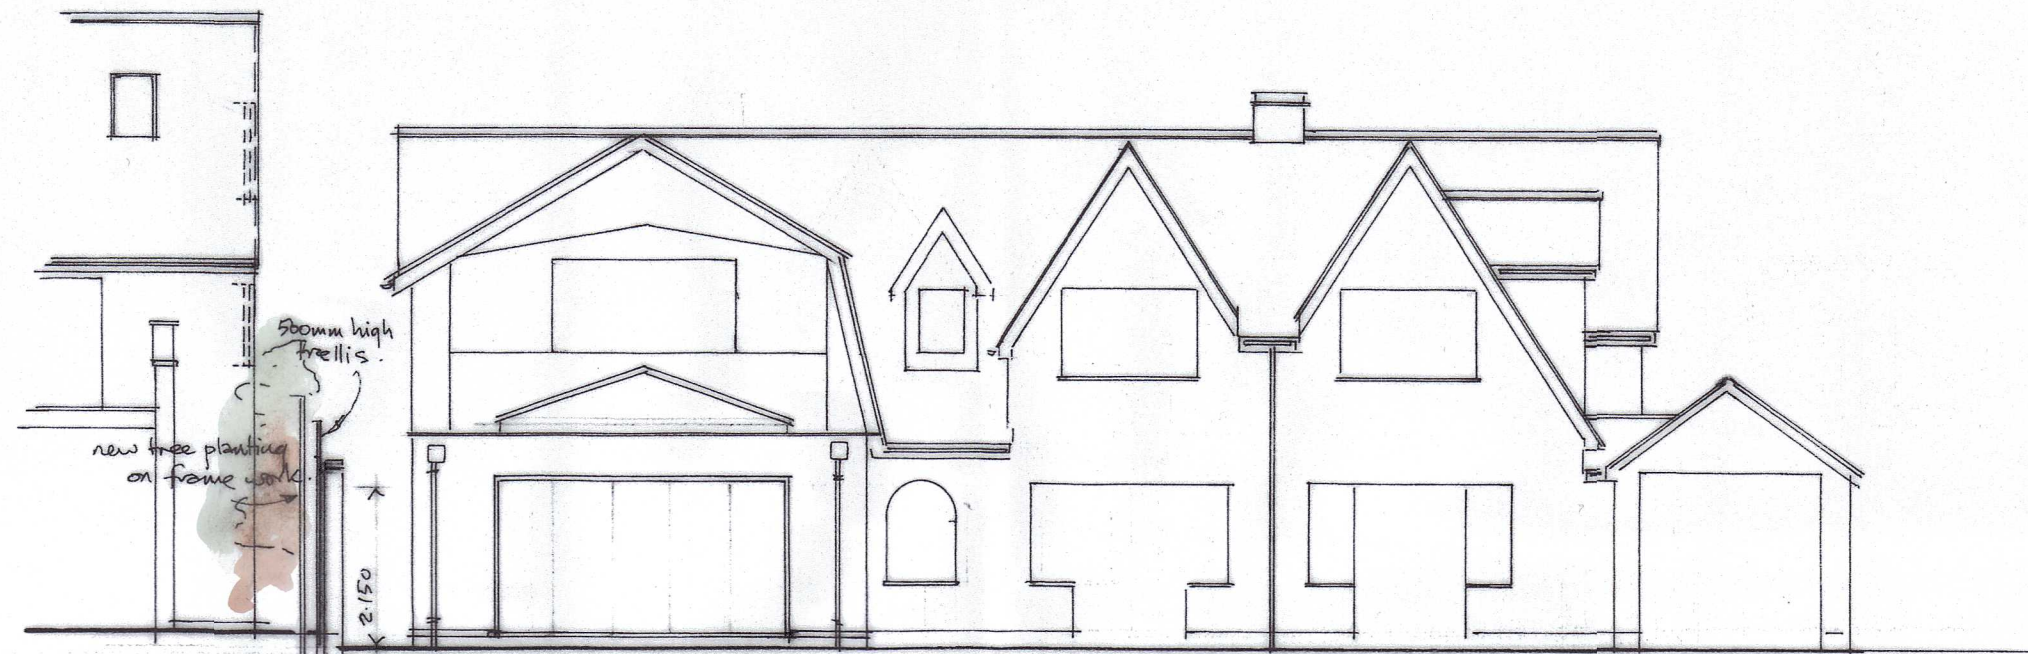

elevation to garden

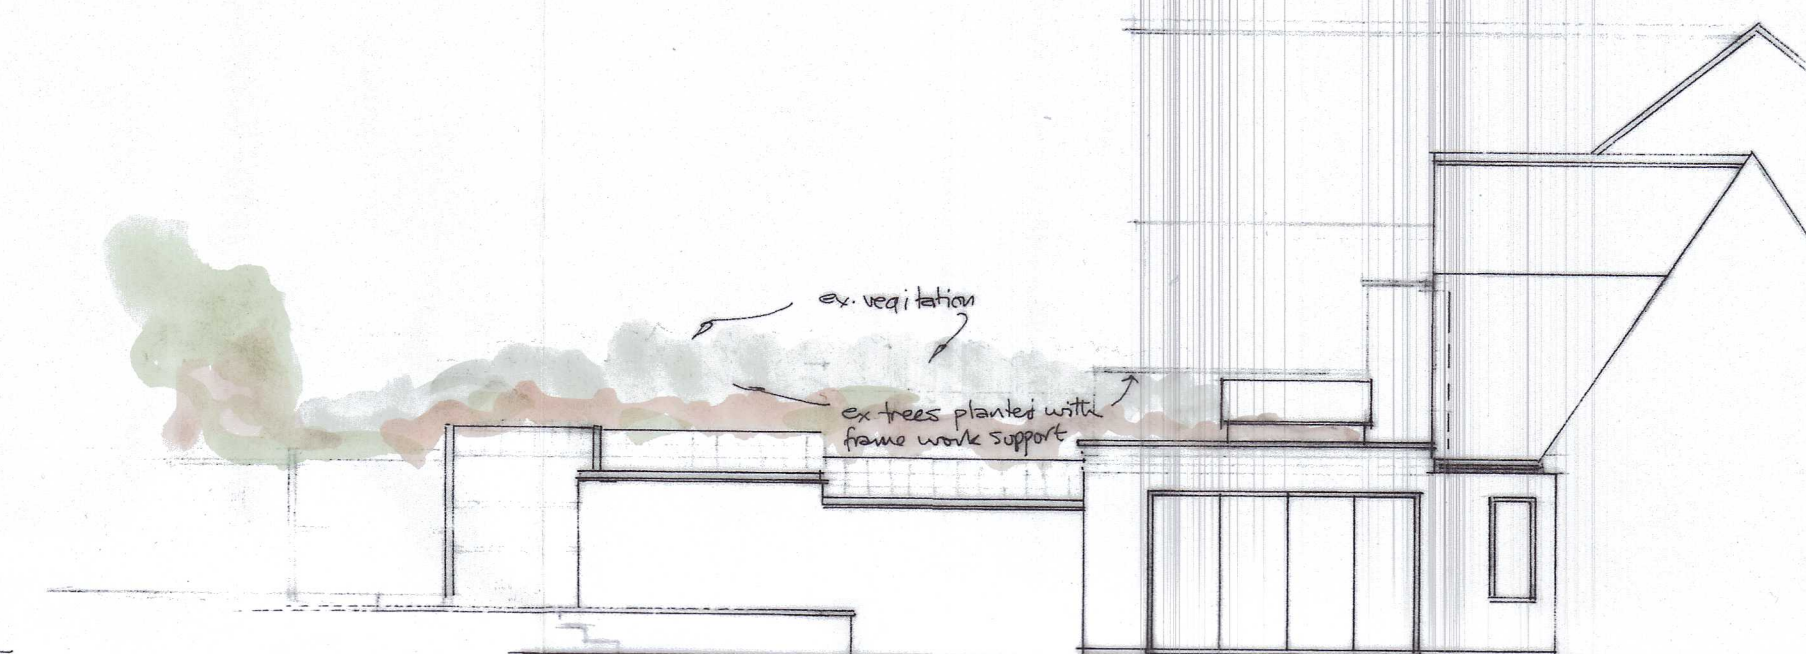

side elevation to terrace

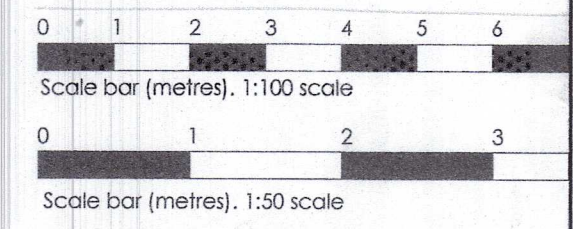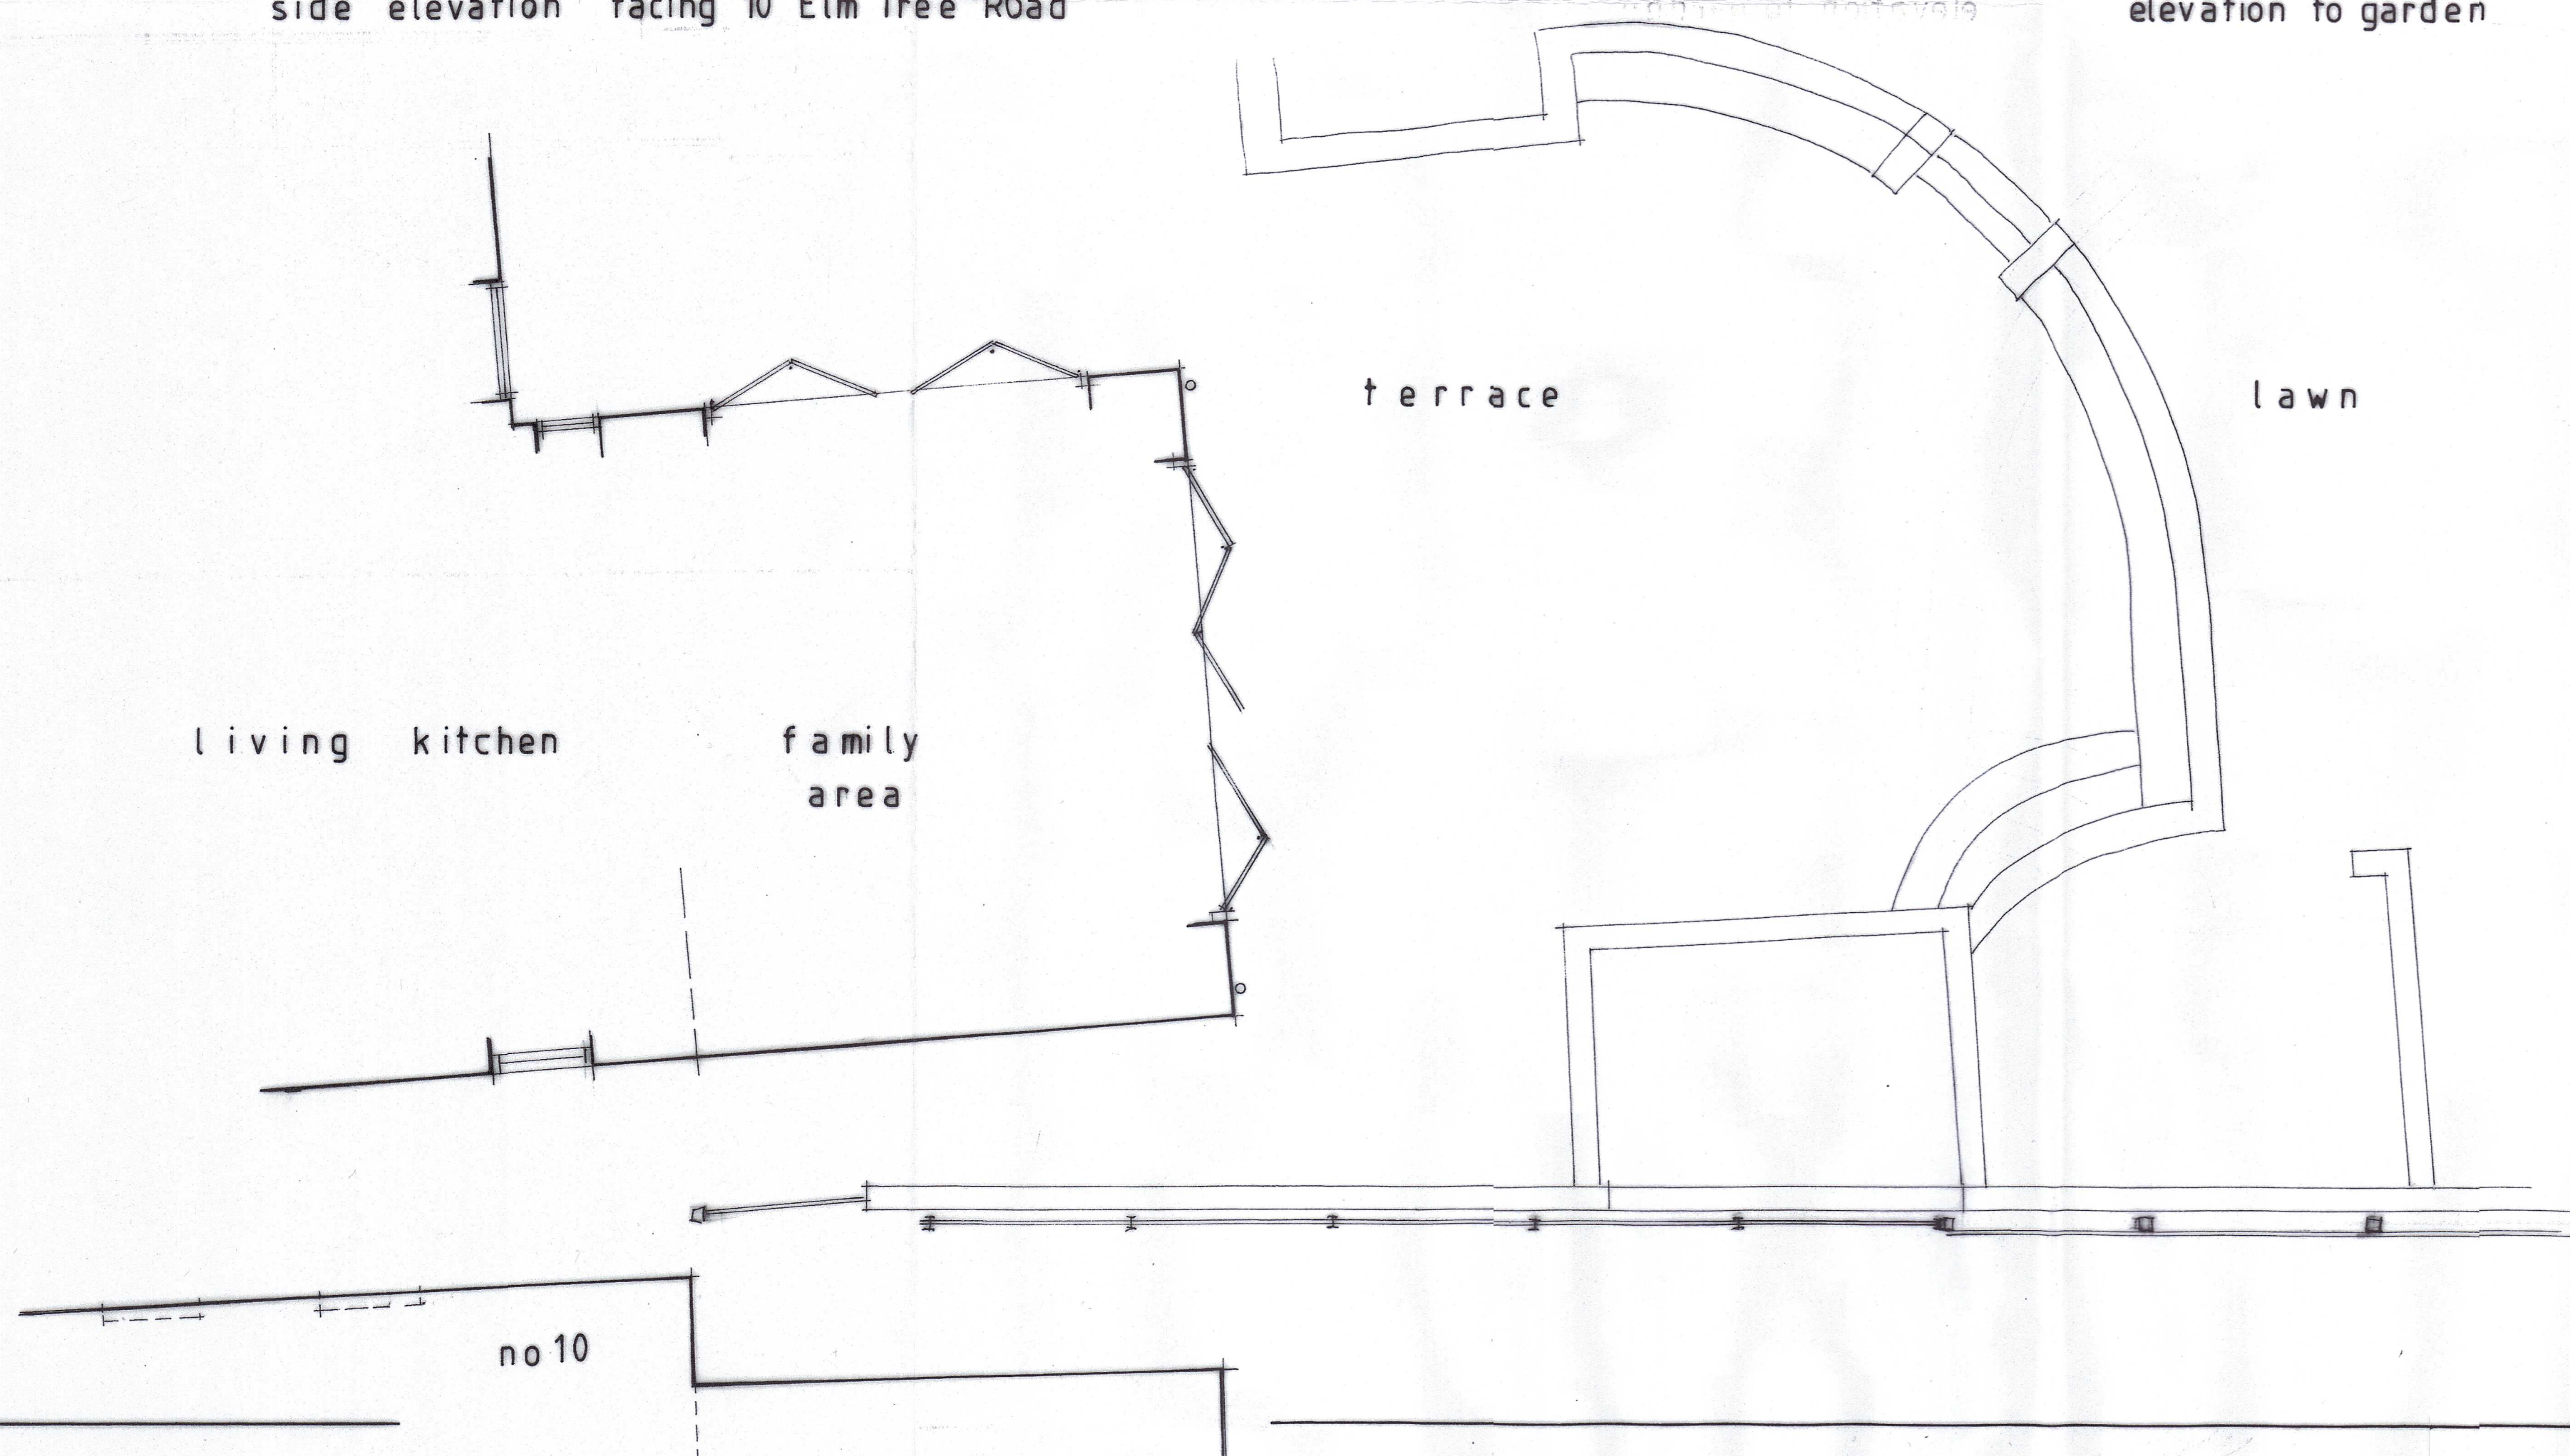

GRAHAM HARRIS PARTNERSHIP Ltd.
 ARCHITECTURAL SERVICES
 11 RIDGEWAY LITTLEHORPE
 LEICESTERSHIRE LE19 2JJ
 TELEPHONE 0116 2752275
 Email: gra.h@btinternet.com

Plan of Property as Existing
 9 Elm Tree Road
 COSBY
 Leicestershire
 LE9 1SR
 For
 Mr N. & Mrs S. Beeby

Drawing No: 5276 / NSB / 14
 Drawn By: G. W. H.
 Scale: 1:50 1:100
 Date: 30 / 11 / 2023