


Printed or electronic copies of the plan can be scaled for planning purposes.

This drawing is issued for the sole and exclusive use of the named recipient. Distribution to any third party is on the strict understanding that no liability is accepted by Sturch for any discrepancies, errors or omissions that may be present, and no guarantee is offered as to the accuracy of information shown. © Crown Copyright 2007. All rights reserved. Licence number 100020449


Rev #	Date	Description	By
			sAh

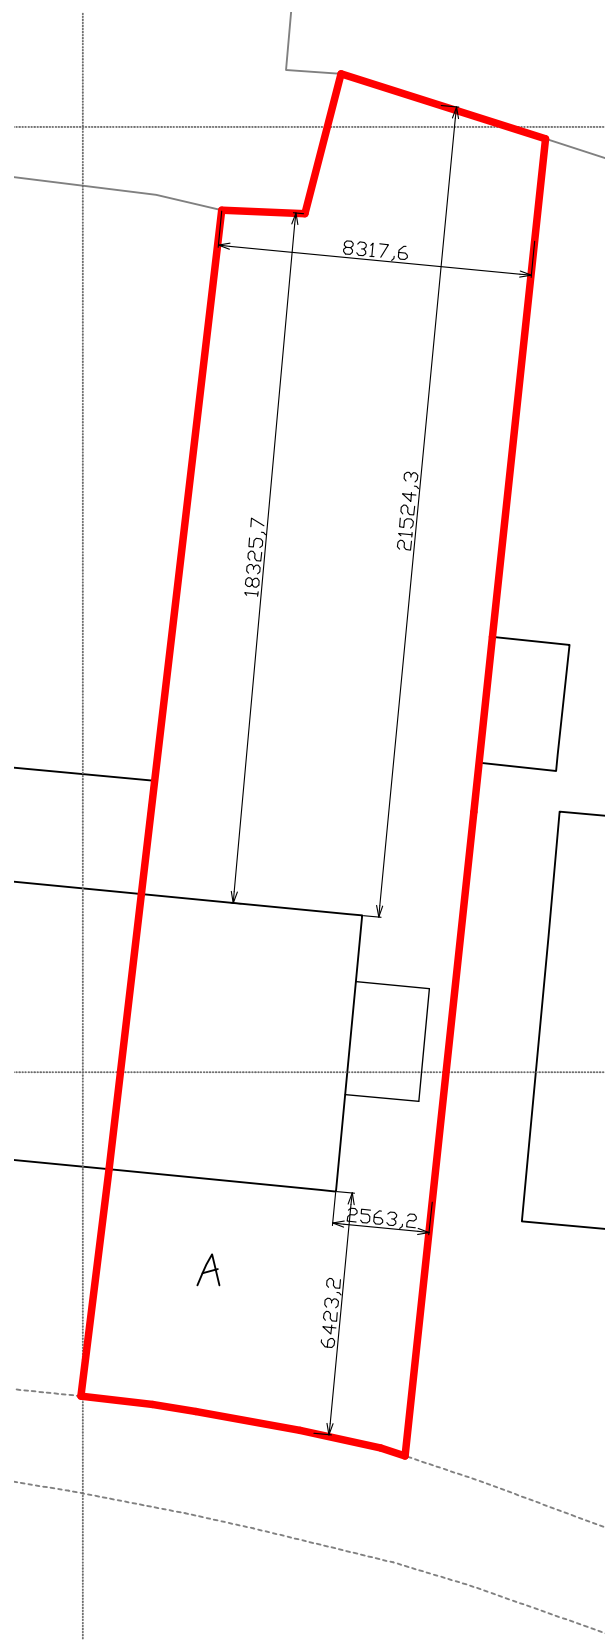

Existing Block Plan

Legend


A - Front gravel area

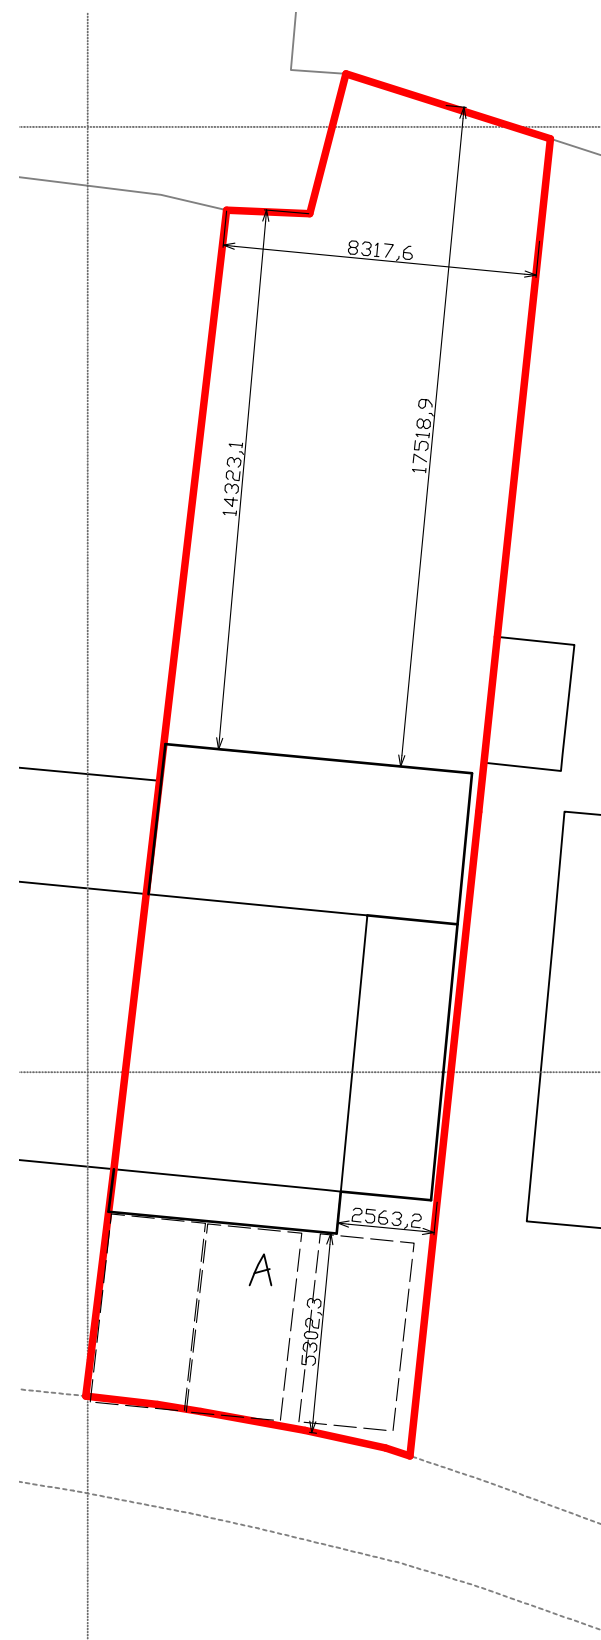

Proposed Block Plan

Legend

A - 3 parking spaces

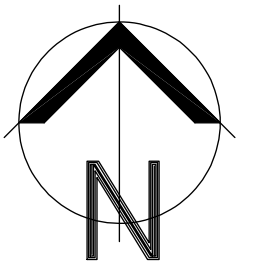

sturch
Tel: 07948 382917 e:lsturch@gmail.com

Project
Proposed extensions and Alterations
16 Brooklands Road,
Cosby

Client
Mr G Sutton

Drawing
Existing and proposed block plans

Drg No: 02-2340_00 Rev #

Scale 1: 200 @A3 Date 28.11.23