
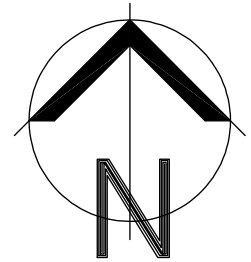


Printed or electronic copies of the plan can be scaled for planning purposes.

This drawing is issued for the sole and exclusive use of the named recipient. Distribution to any third party is on the strict understanding that no liability is accepted by Sturch for any discrepancies, errors or omissions that may be present, and no guarantee is offered as to the accuracy of information shown.
 © Crown Copyright 2007. All rights reserved. Licence number 100020449

Rev	Date	Description	By
A	21.12.23	Road names added	sAh

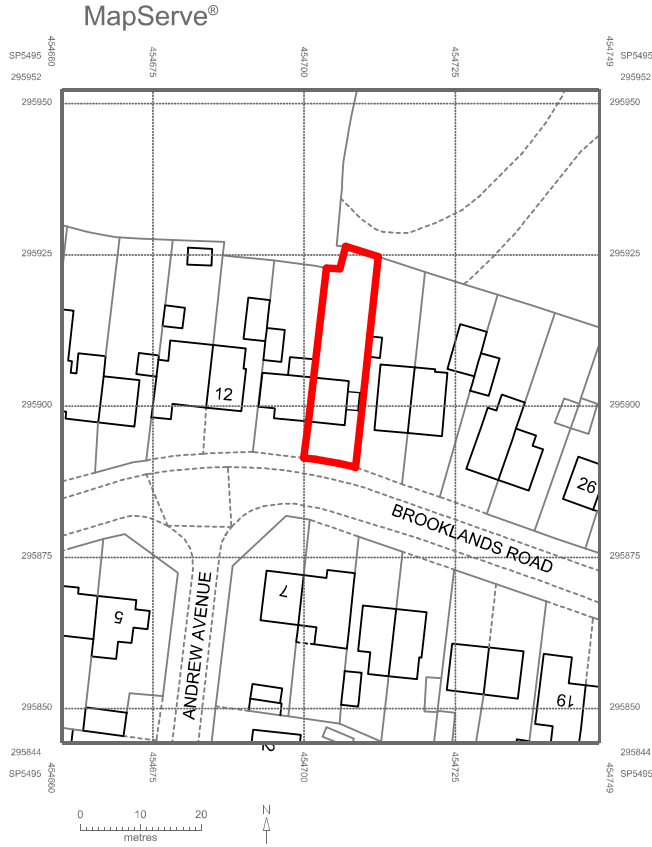

sturch

Tel: 07948 382917 e:1sturch@gmail.com

Project

Proposed extensions and Alterations
 16 Brooklands Road,
 Cosby

Client

Mr G Sutton

Drawing

Location Plan

Drg No: 01-2340_00 Rev A

Scale 1:1250 @A4 Date 28.11.23