
THIS DRAWING IS COPYRIGHT
PRINTED OR ELECTRONIC COPIES OF THIS PLAN CAN BE SCALED FOR PLANNING PURPOSES
ELECTRONIC DATA IS NOT TO BE AMENDED/DELETED WITHOUT RM JAMES PERMISSION

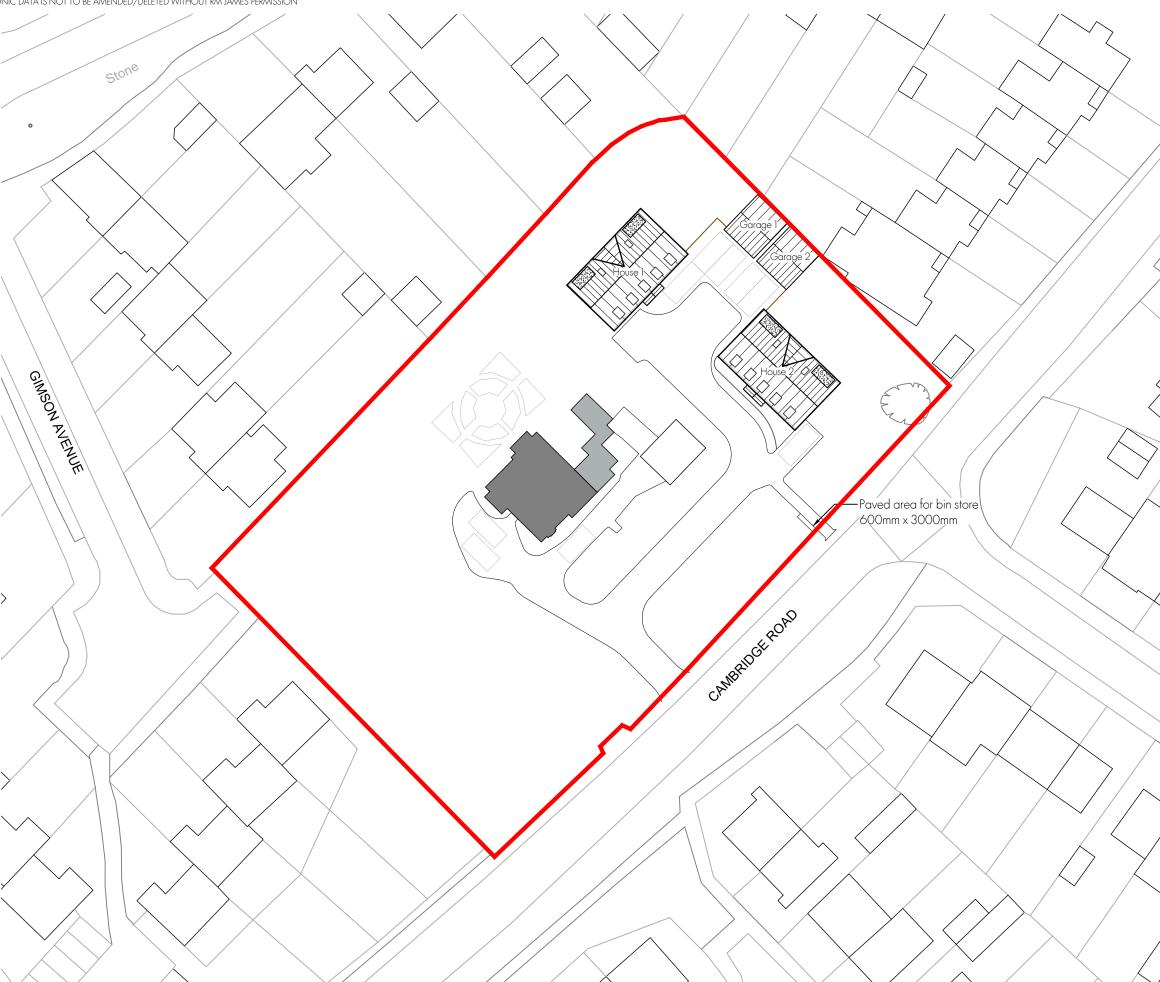

DISCLAIMER NOTES

DRAWING SUBJECT TO FOLLOWING CONDITIONS:

SITE LEVEL SURVEY CONFIRMATION OF LEGAL BOUNDARY & EASEMENTS GROUND INVESTIGATION BY OTHERS STATUTORY AUTHORITY SERVICES INVESTIGATION PLANNING AUTHORITY COMMENTS/APPROVAL HIGHWAY AUTHORITY COMMENTS/APPROVAL CONSERVATION OFFICER COMMENTS/APPROVAL BUILDING CONTROL OFFICER COMMENTS/APPROVAL
FLOOD RISK ASSESSMENT
PARTY WALL ACT 1996

Architectural Design and Technology

0116 286 6370 enquiries@rmjames.co.uk



REVISION

www.mijames.co.uk	CHARTERED PRACTICE
CLIENT	
Skubala Ltd	
PROJECT	
Proposed Dwellings, Land behin	d The
Mount, Cambridge Road, Cosb	У

SCALE 1:500 @ A3 December 2023

STATUS PLANNING PROJECT No DRAWING No

Block Plan

23/402 PL01 23/402