



COPYRIGHT NOTICE:
This drawing is the copyright of the designer and may not be reproduced or used except by written permission.


Do not scale from this drawing. Use figured dimensions only. All levels and dimensions to be checked on site. All level and dimensional discrepancies are to be brought to the immediate attention of SMARTeCH Design. Responsibility cannot be accepted for alteration and/or deviation from this design without prior acknowledgement of SMARTeCH Design.
Copyright reserved. This drawing may only be used for the client and location specified in the title block. It may not be copied or disclosed to any other third party without prior written consent from SMARTeCH Design.

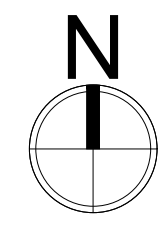

Site Location Plan (Scale 1:1250)

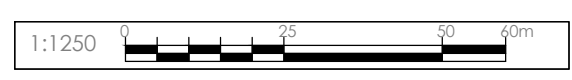

NEW STREET

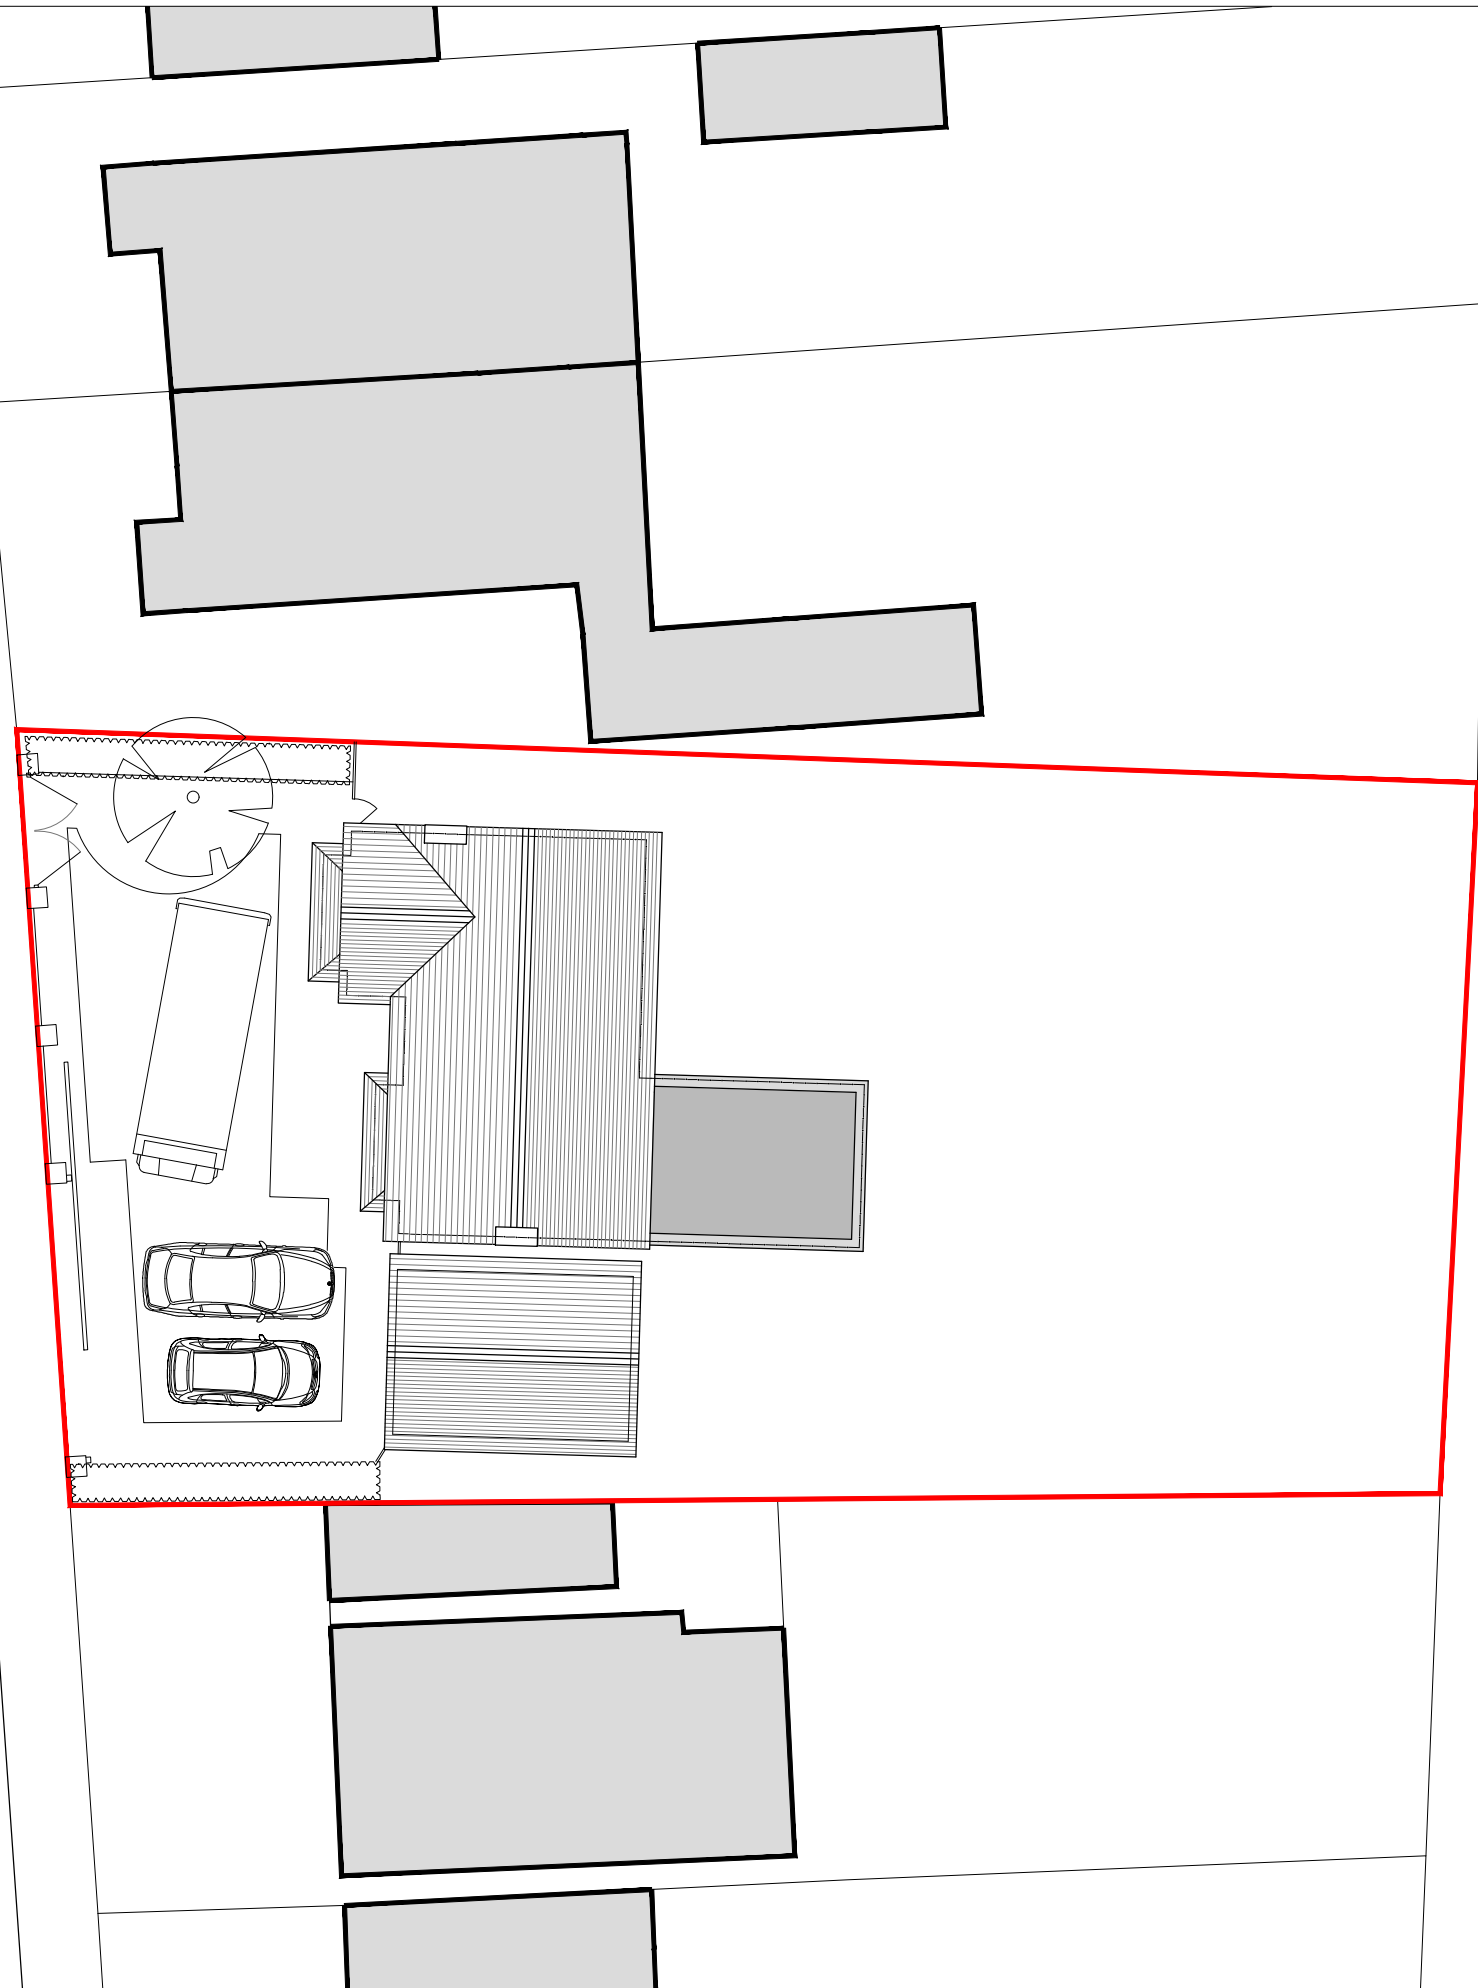

Block Plan (Scale 1:200)



PLANNING

Rev.	Date	Drawn	Note
SMARTeCH DESIGN			
T: 01664 371056 / 07723 185246 E: info@smartechdesign.co.uk Sarah Mickowski trading as SMARTeCH Design			
Project: Proposed New Boundary Wall 29 New Street Blaby For Mr & Mrs Wright			
Drawing Title: Site Location & Block Plan			
Scale: as shown@A3	Drawn: SM	Status: PLANNING	Date: July 2023
Drawing Number: 0084-P02-001			Revision: -