
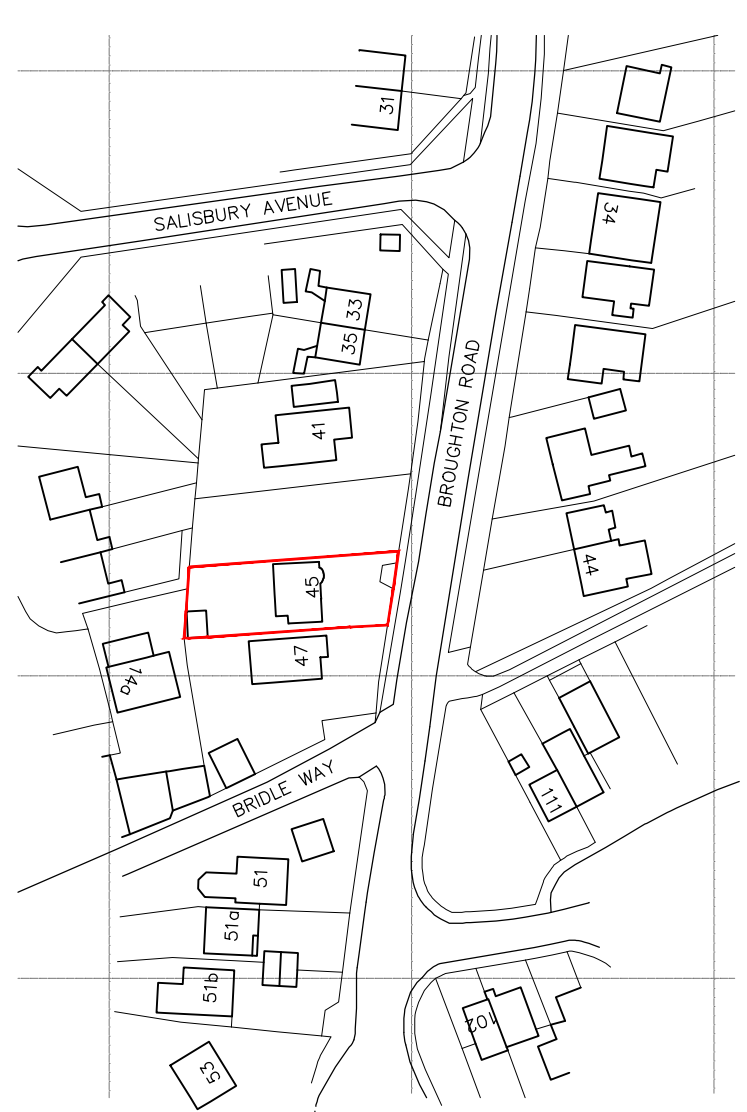




**COPYRIGHT NOTICE:**  
This drawing is the copyright of the designer and may not be reproduced or used except by written permission.

No file scale from this drawing. Not signed documents only. All text and dimensions to be checked on site. All text and dimensional annotations are to be brought to the immediate attention of SMARTeCH Design. Responsibility cannot be accepted for alterations and/or deviation from this design without prior acknowledgement of SMARTeCH Design. Copyright reserved. This drawing may only be used for the client and location specified in the title block. It may not be copied or disclosed to any other third party without prior written consent from SMARTeCH Design.

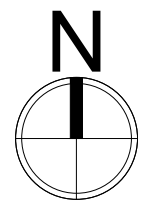


Ordnance Survey (c) Crown Copyright 2023. All rights reserved. Licence number 100022432

**Site Location Plan** (Scale 1:1250)

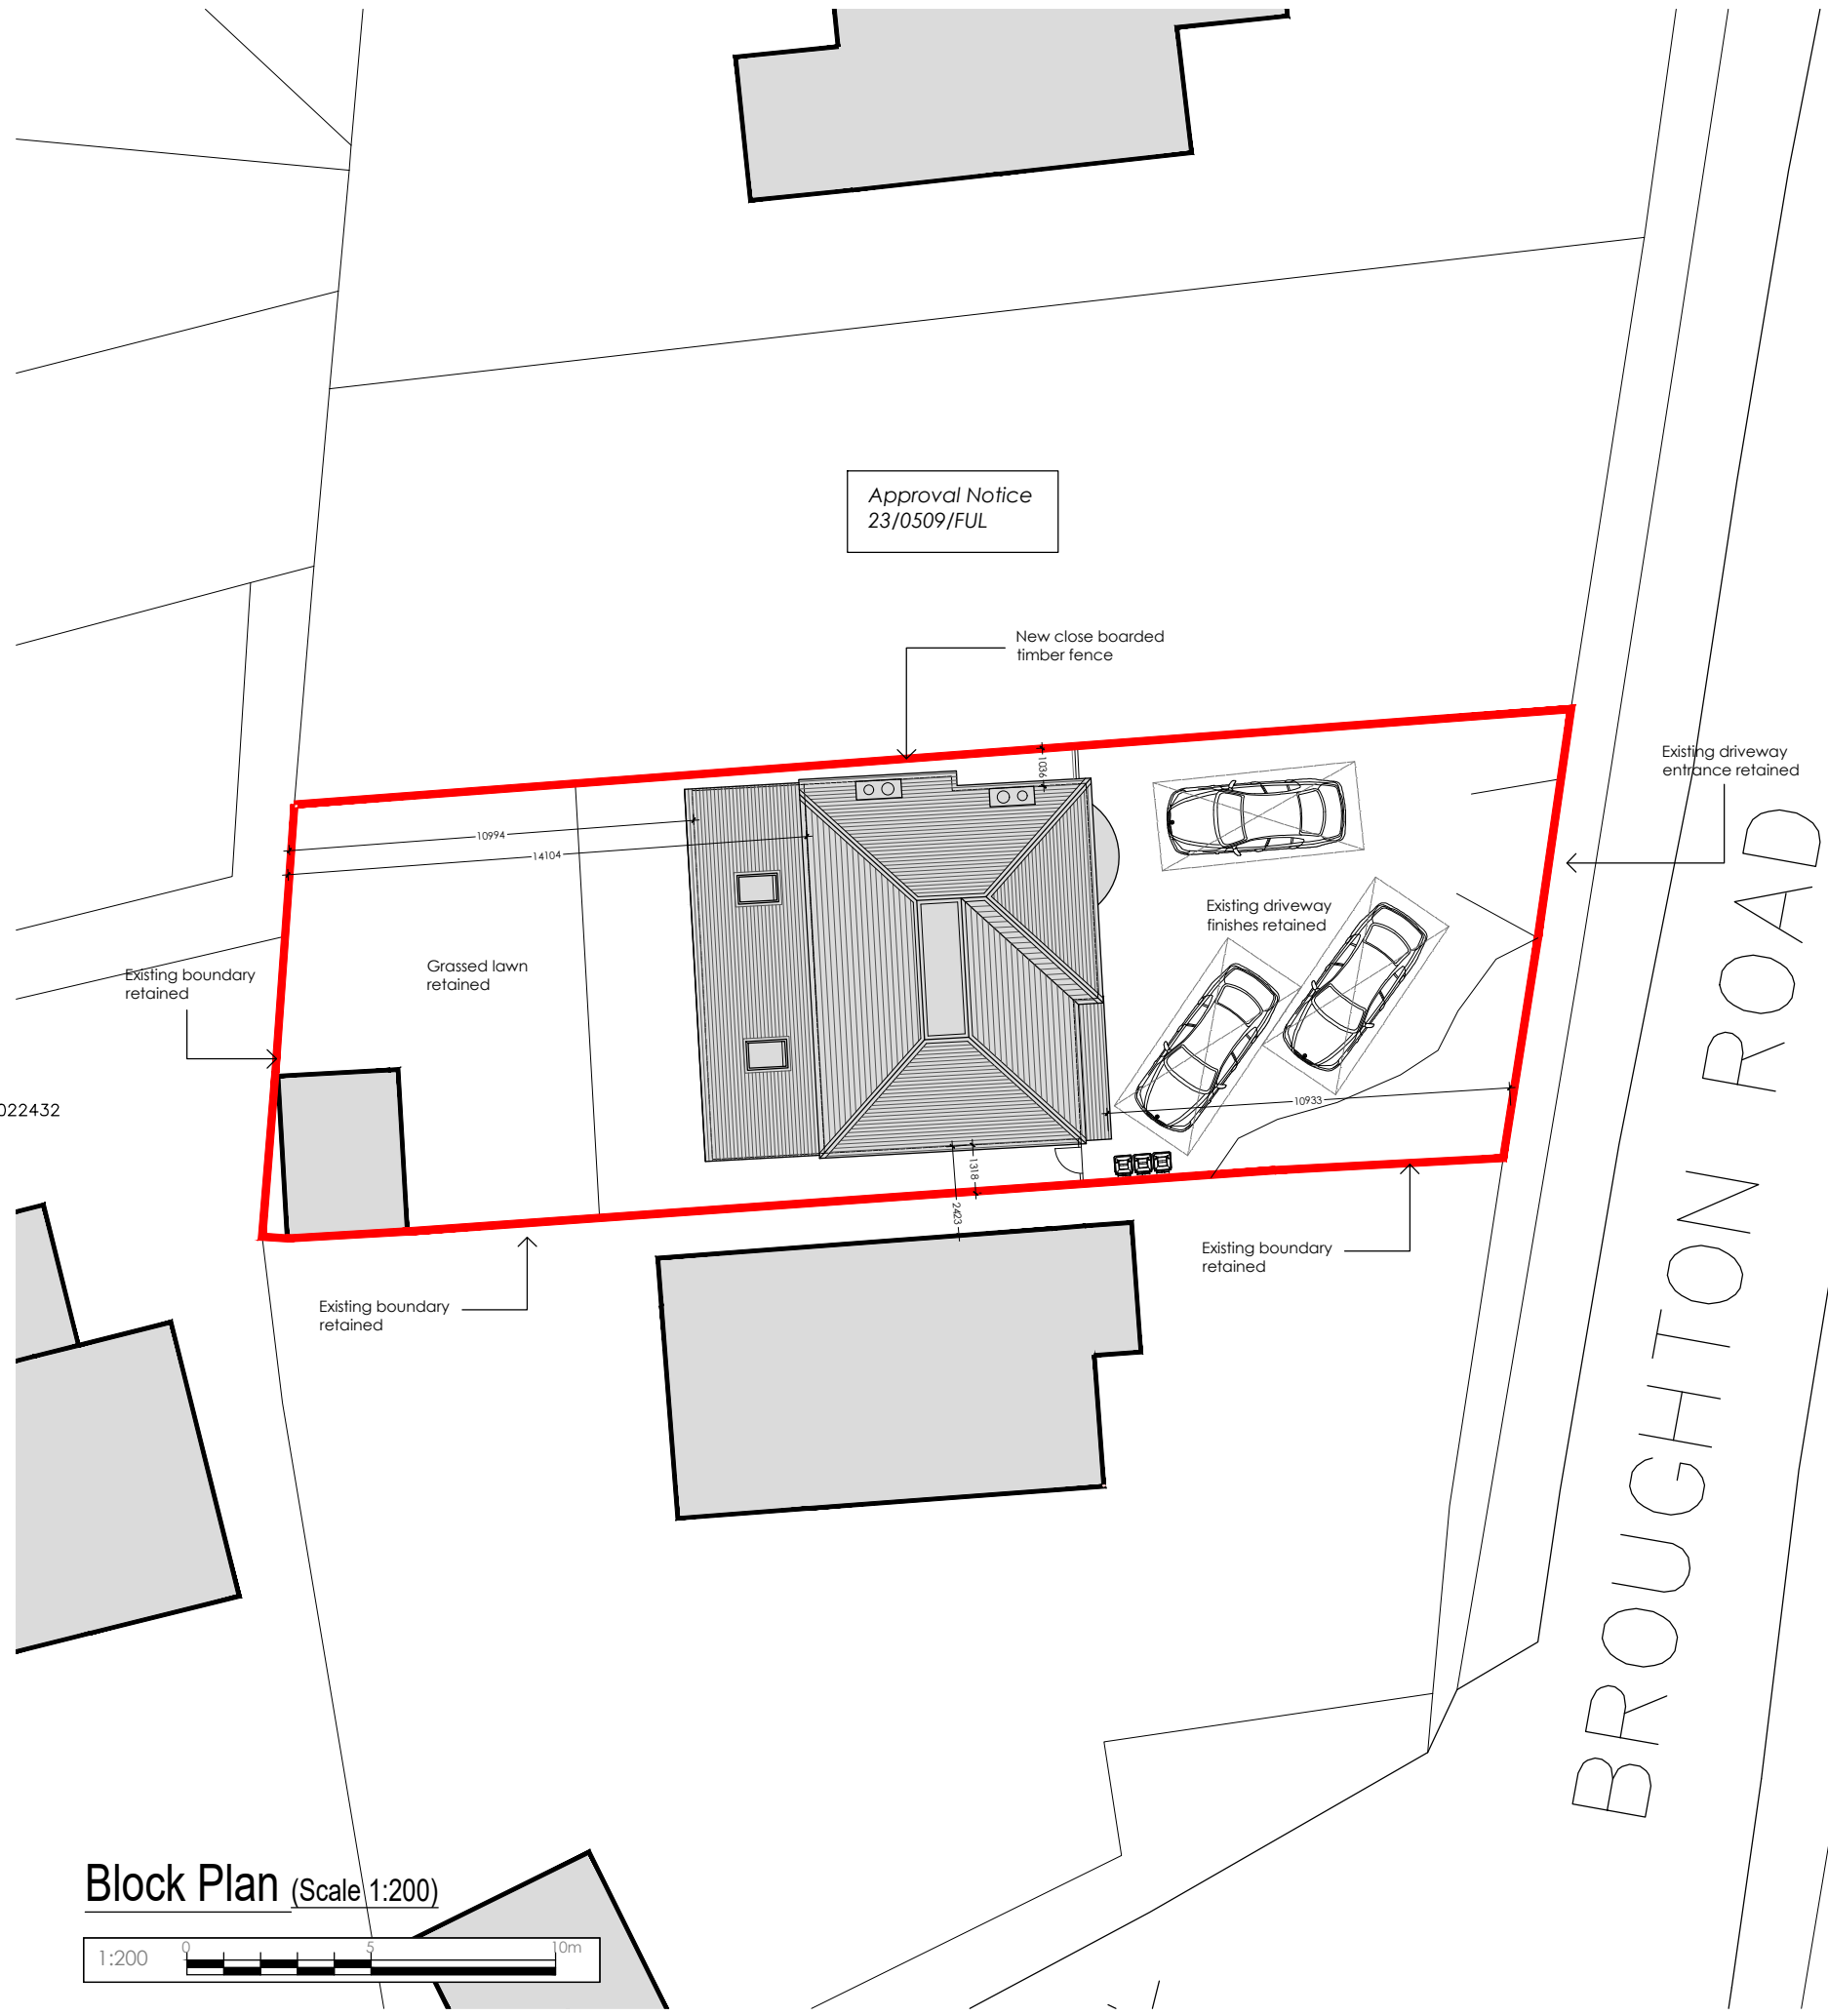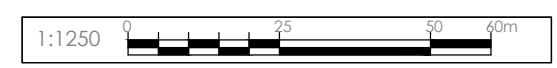

**Block Plan** (Scale 1:200)

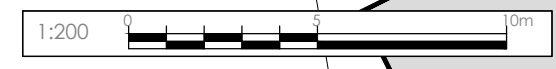

**PLANNING**

<small>T: 01664 371256 / 07723 185746 E: info@smarttechdesign.co.uk Sarah Mickowski trading as SMARTeCH Design</small>			
<b>Project:</b> Proposed Extension & Alterations 45 Broughton Road Croft For Interior Mode			
<b>Drawing Title:</b> Site Location & Block Plan			
<b>Scale:</b> as shown/BA3	<b>Drawn:</b> SM	<b>Status:</b> PLANNING	<b>Date:</b> Dec 2023
<b>Drawing Number:</b> 0110-P02-002		<b>Revision:</b> 	