


Section through ramp and handrail detail

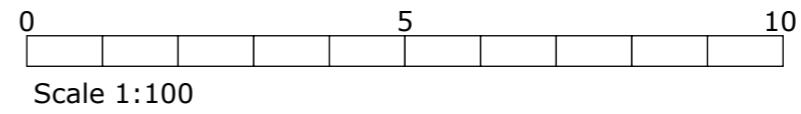

Dawn Hare
 HNC Building
 36 Balderstone Road
 Freckleton
 Preston PR4 1YL
 Tel: 01772 462763
 Mobile: 07960 119040
 Email: Dawn.Hare64@gmail.com

CLIENT
 Mr Adrian Wolton
 Beacon Church

PROJECT
 Alterations to church Building
 at 42 Reads Ave
 Blackpool FY1 4DE

DRAWING DESCRIPTION

Proposed scheme B
Ground floor Plan

SCALE
 1:100 at A3


DATE DRAWN
 12th December 2023

REVISION
 A - Planning drawing 09/01/24

2023-1638-04a

Copyright © DMH Architectural Services 2019

This drawing is to be read in conjunction with all other related drawings and documents. The Contractor is to check and verify all dimensions on site prior to ordering materials or commencement of the construction works. The designer should be contacted immediately if assumptions used in the design and drawing preparations differ to that found on site. No drawing files will be made available to the customer or any third party. The design is restricted to the site it is intended for only.

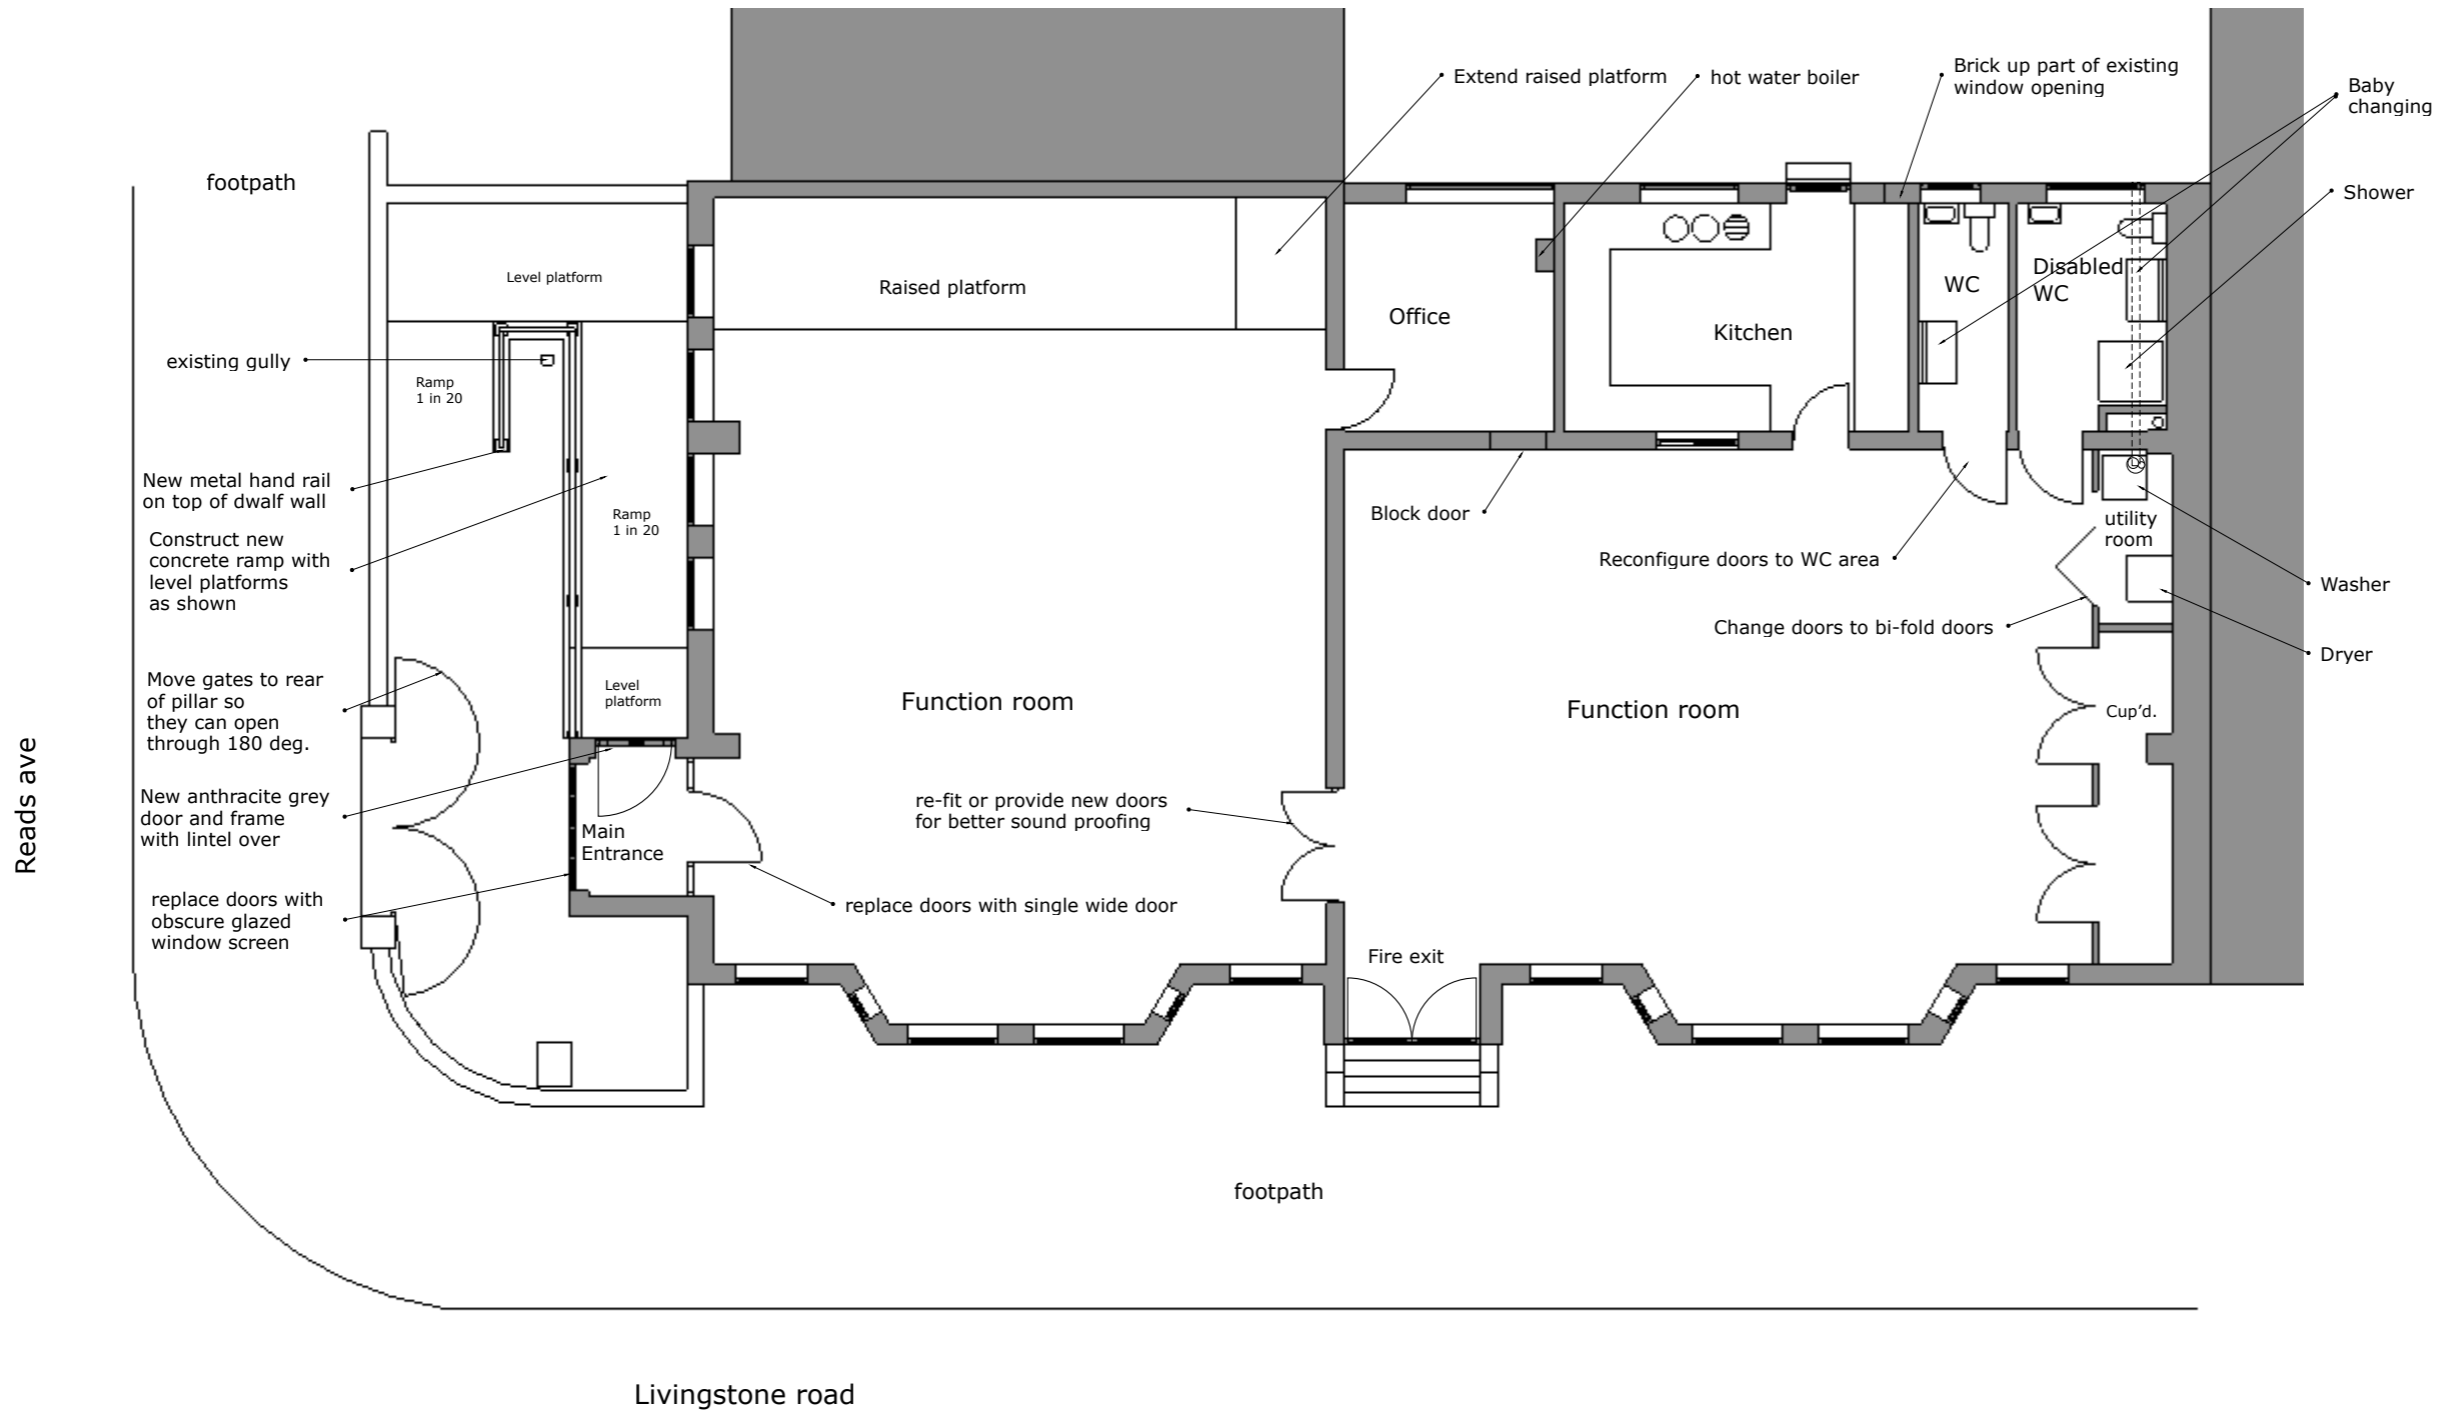

GROUND FLOOR PLAN