



Ordnance Survey, (c) Crown Copyright 2023. All rights reserved. Licence number 100022432

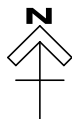

Scale 1:1250

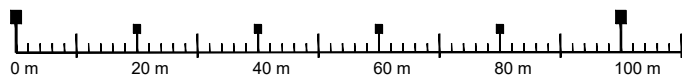

Rev	Description	Date		
			Applicant: Mr G Topping	
			Project: PROPOSED WORKS BELL PLACE COTTAGE FORFAR	
			Dwg No. LP-01	Date. NOV23
			Title: LOCATION PLAN	Dwg Size. A4
			Scale. 1/1250	

Do not scale from this drwg. All sizes must be checked on-site.

The ownership of copyright of this drwg & respective computer generated data will remain the property of the owner in accordance with the Copyright, Design & Patents Act 1988.