
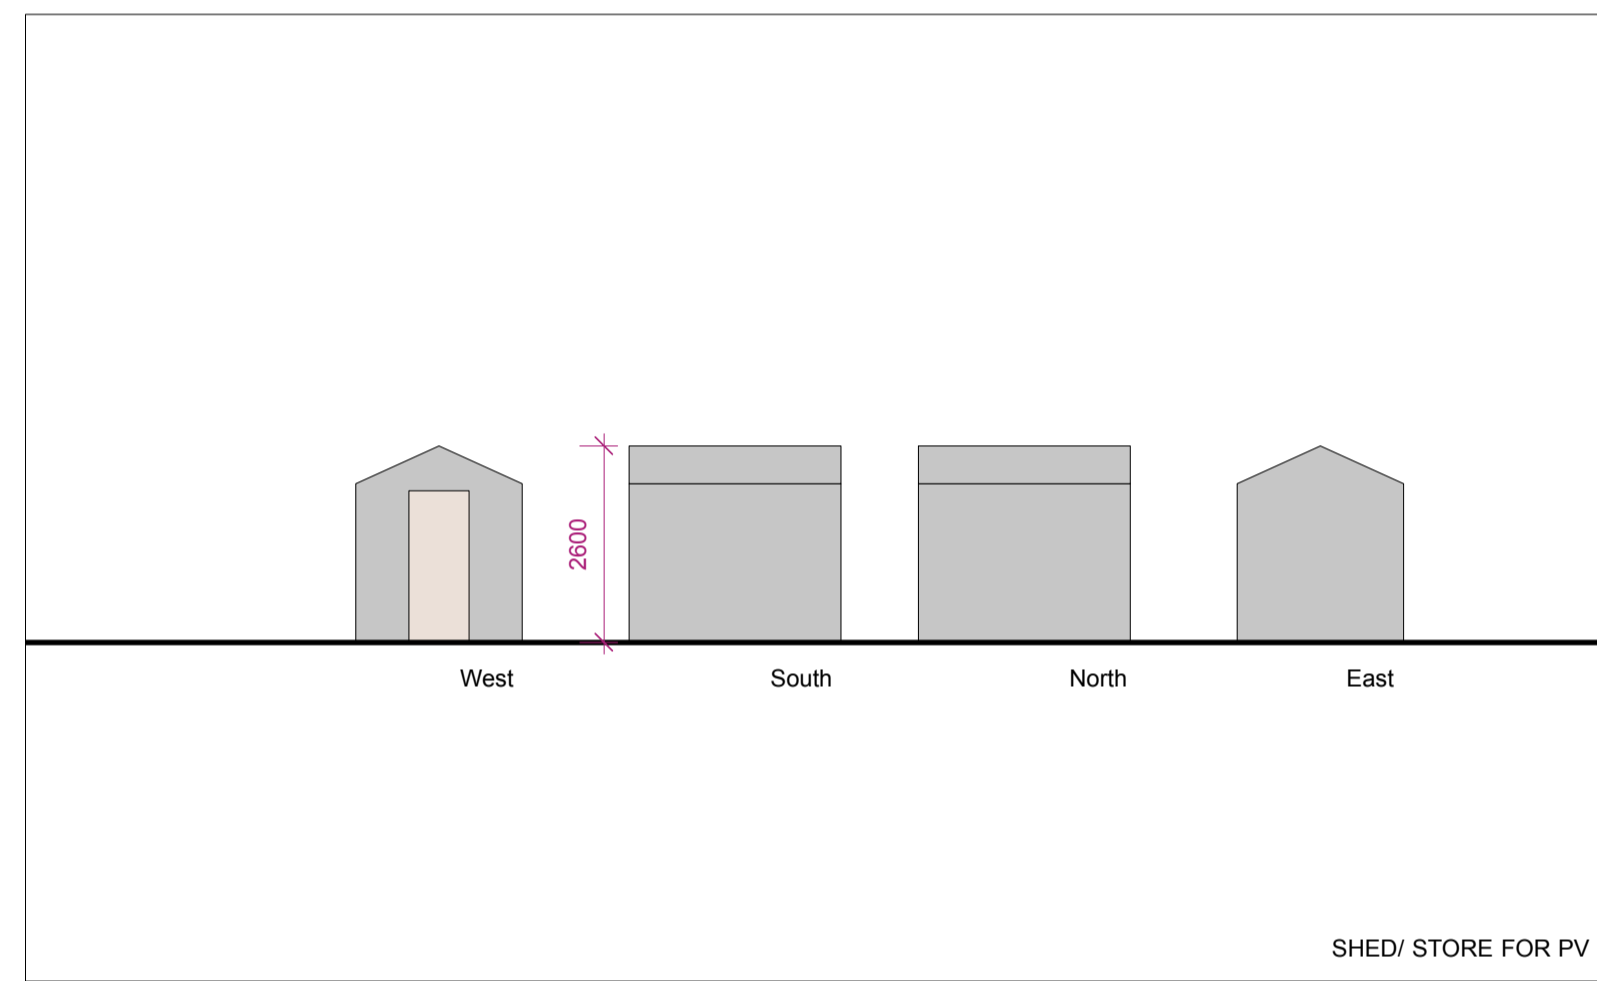


50 M
45
40
35
30
25
20
15
10
5
0

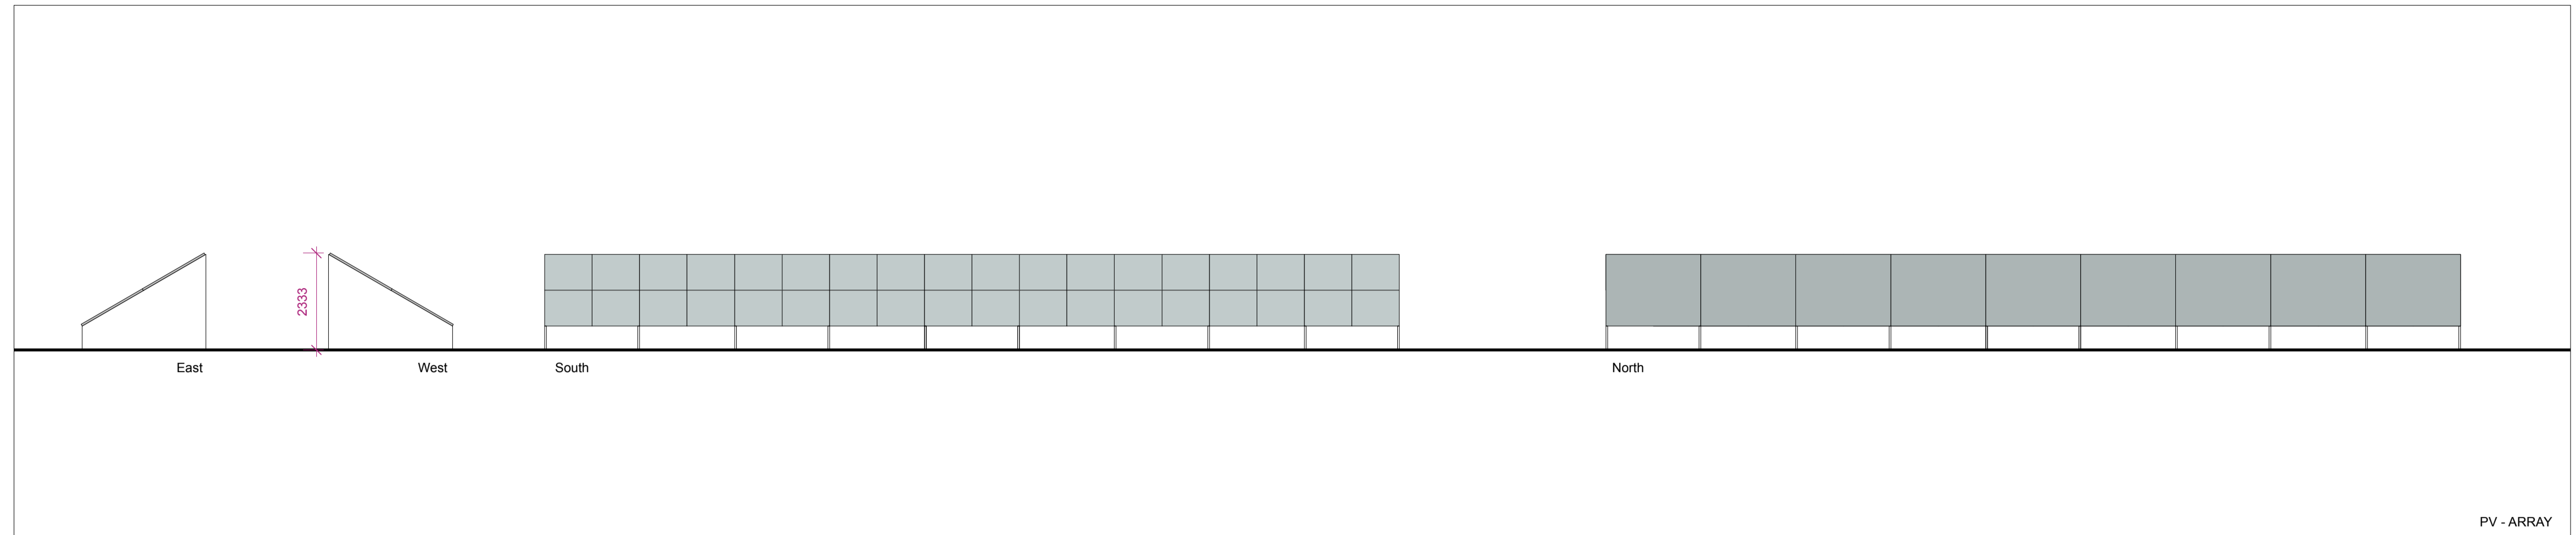

Rev

 www.beecharchitects.com	Church Farm Barn The Street Thornodon Suffolk IP23 7JR e enquiries@beecharchitects.com t 01379 678442
	CLIENT Juliet and Bonamy Grimes

PROJECT Monks Hall Syleham Eye IP21 4LN
--

DRAWING Proposed PV

SCALE	DATE	DRAWN BY	CHECKED
1:100 @ A1	Jan 2023		
DRAWING NUMBER	JOB NUMBER	STATUS	REV
WD33	466	TENDER	

This drawing is copyright and remains the property of Beech Architects Ltd. Original size A1. Scale shown will be incorrect if reproduced in any other format. All dimensions to be checked on site.