



Unit 6 & 7 Ground Floor - Existing

1 : 100

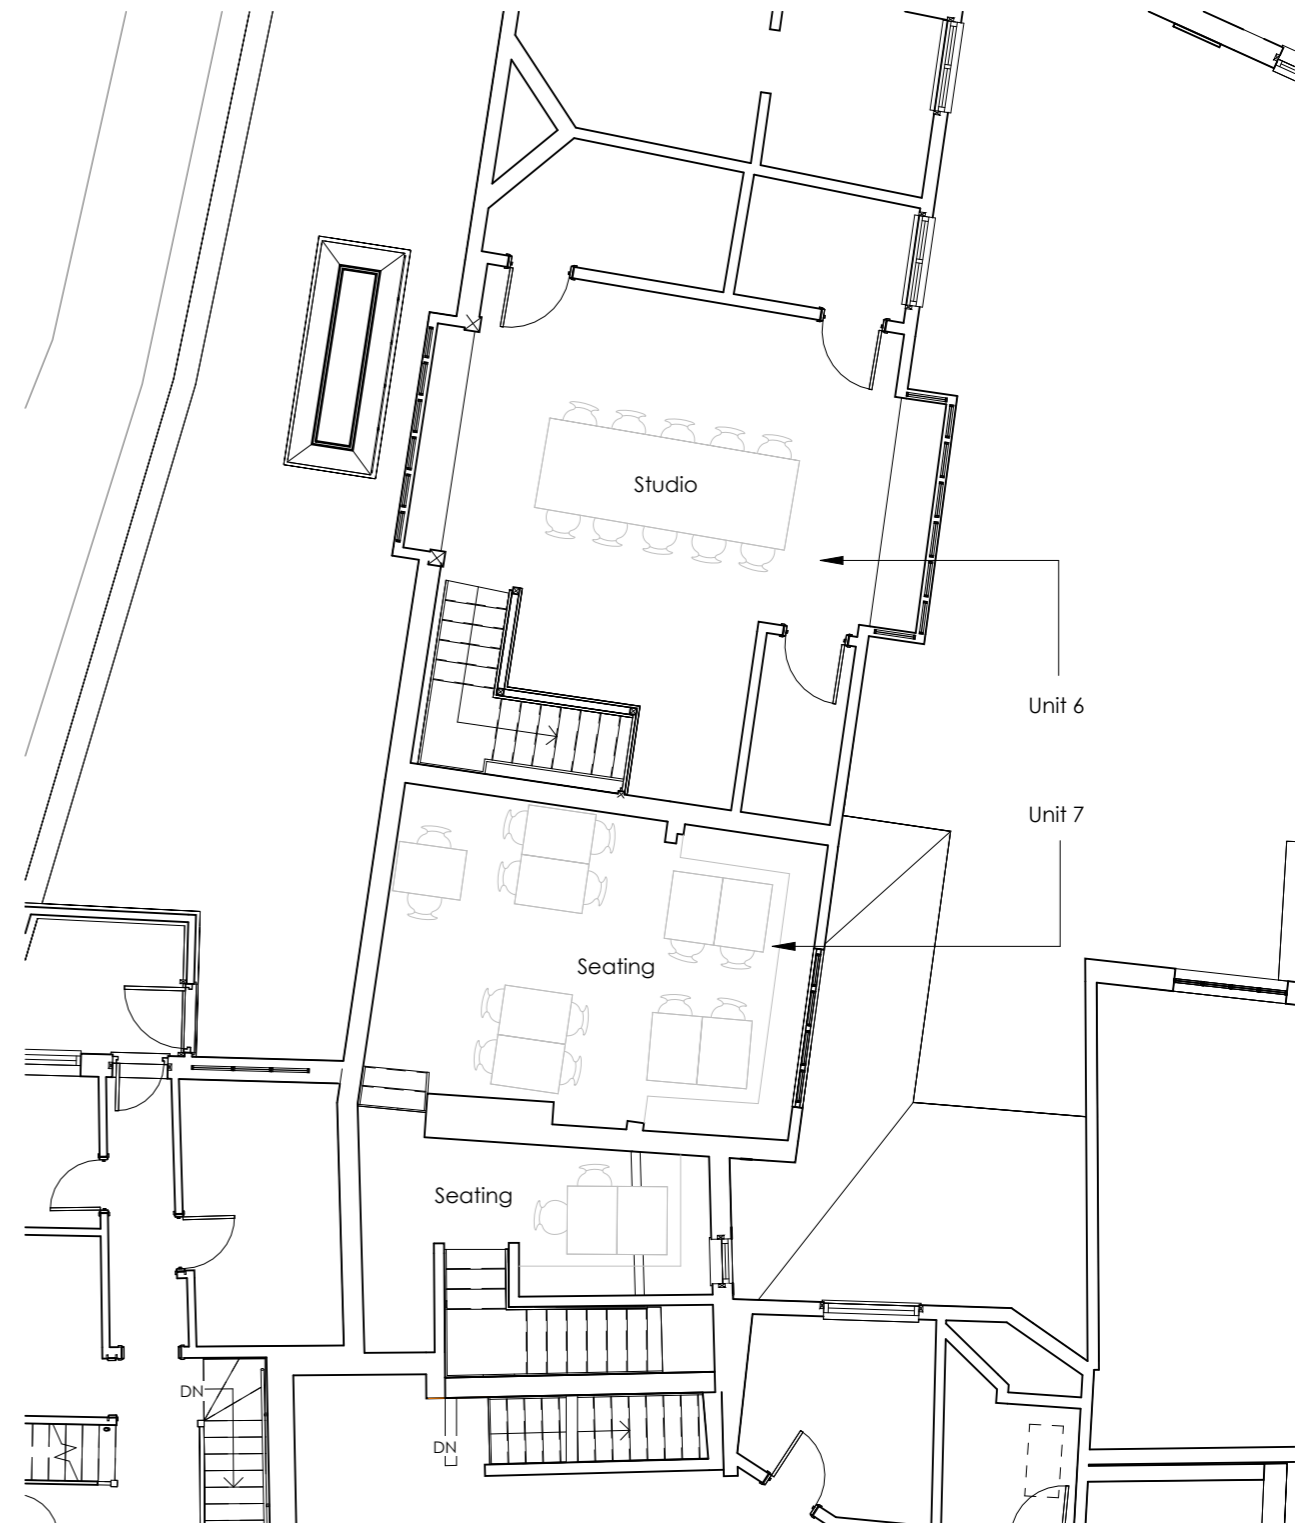

Unit 6 & 7 First Floor - Existing

1 : 100

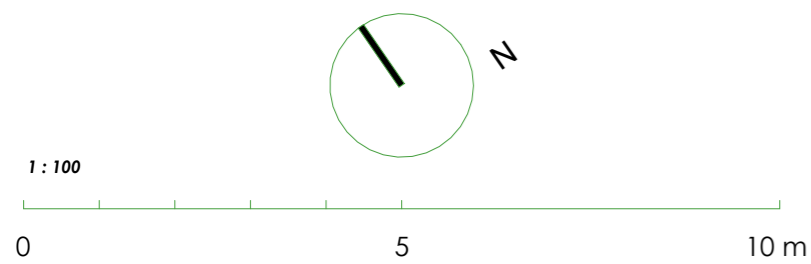

Rev	Date	Description

Client: *Modece Ltd*
 Project: **Modece Property**
 Address: *The Old Fox Yard, Ipswich Street, Stowmarket, Suffolk, IP14 1AB*
 Status: Planning submission
 Date Printed: 18/12/2023 10:30:36
 Drawn By: **HW** Checked By: **MB**

Drawing Title: **102** Drawing Title: *Unit 6 & 7 Existing Plans*
 Revision: Scale @ A3: **1 : 100**



4 The Old Fox Yard, Ipswich Street,
 Stowmarket, IP14 1AB
 T 01284 830085
 studio@modece.com
 www.modece.com
 © COPYRIGHT Modece Architects Limited