


location plan  
scale 1:1250



proposed block plan  
scale 1:500

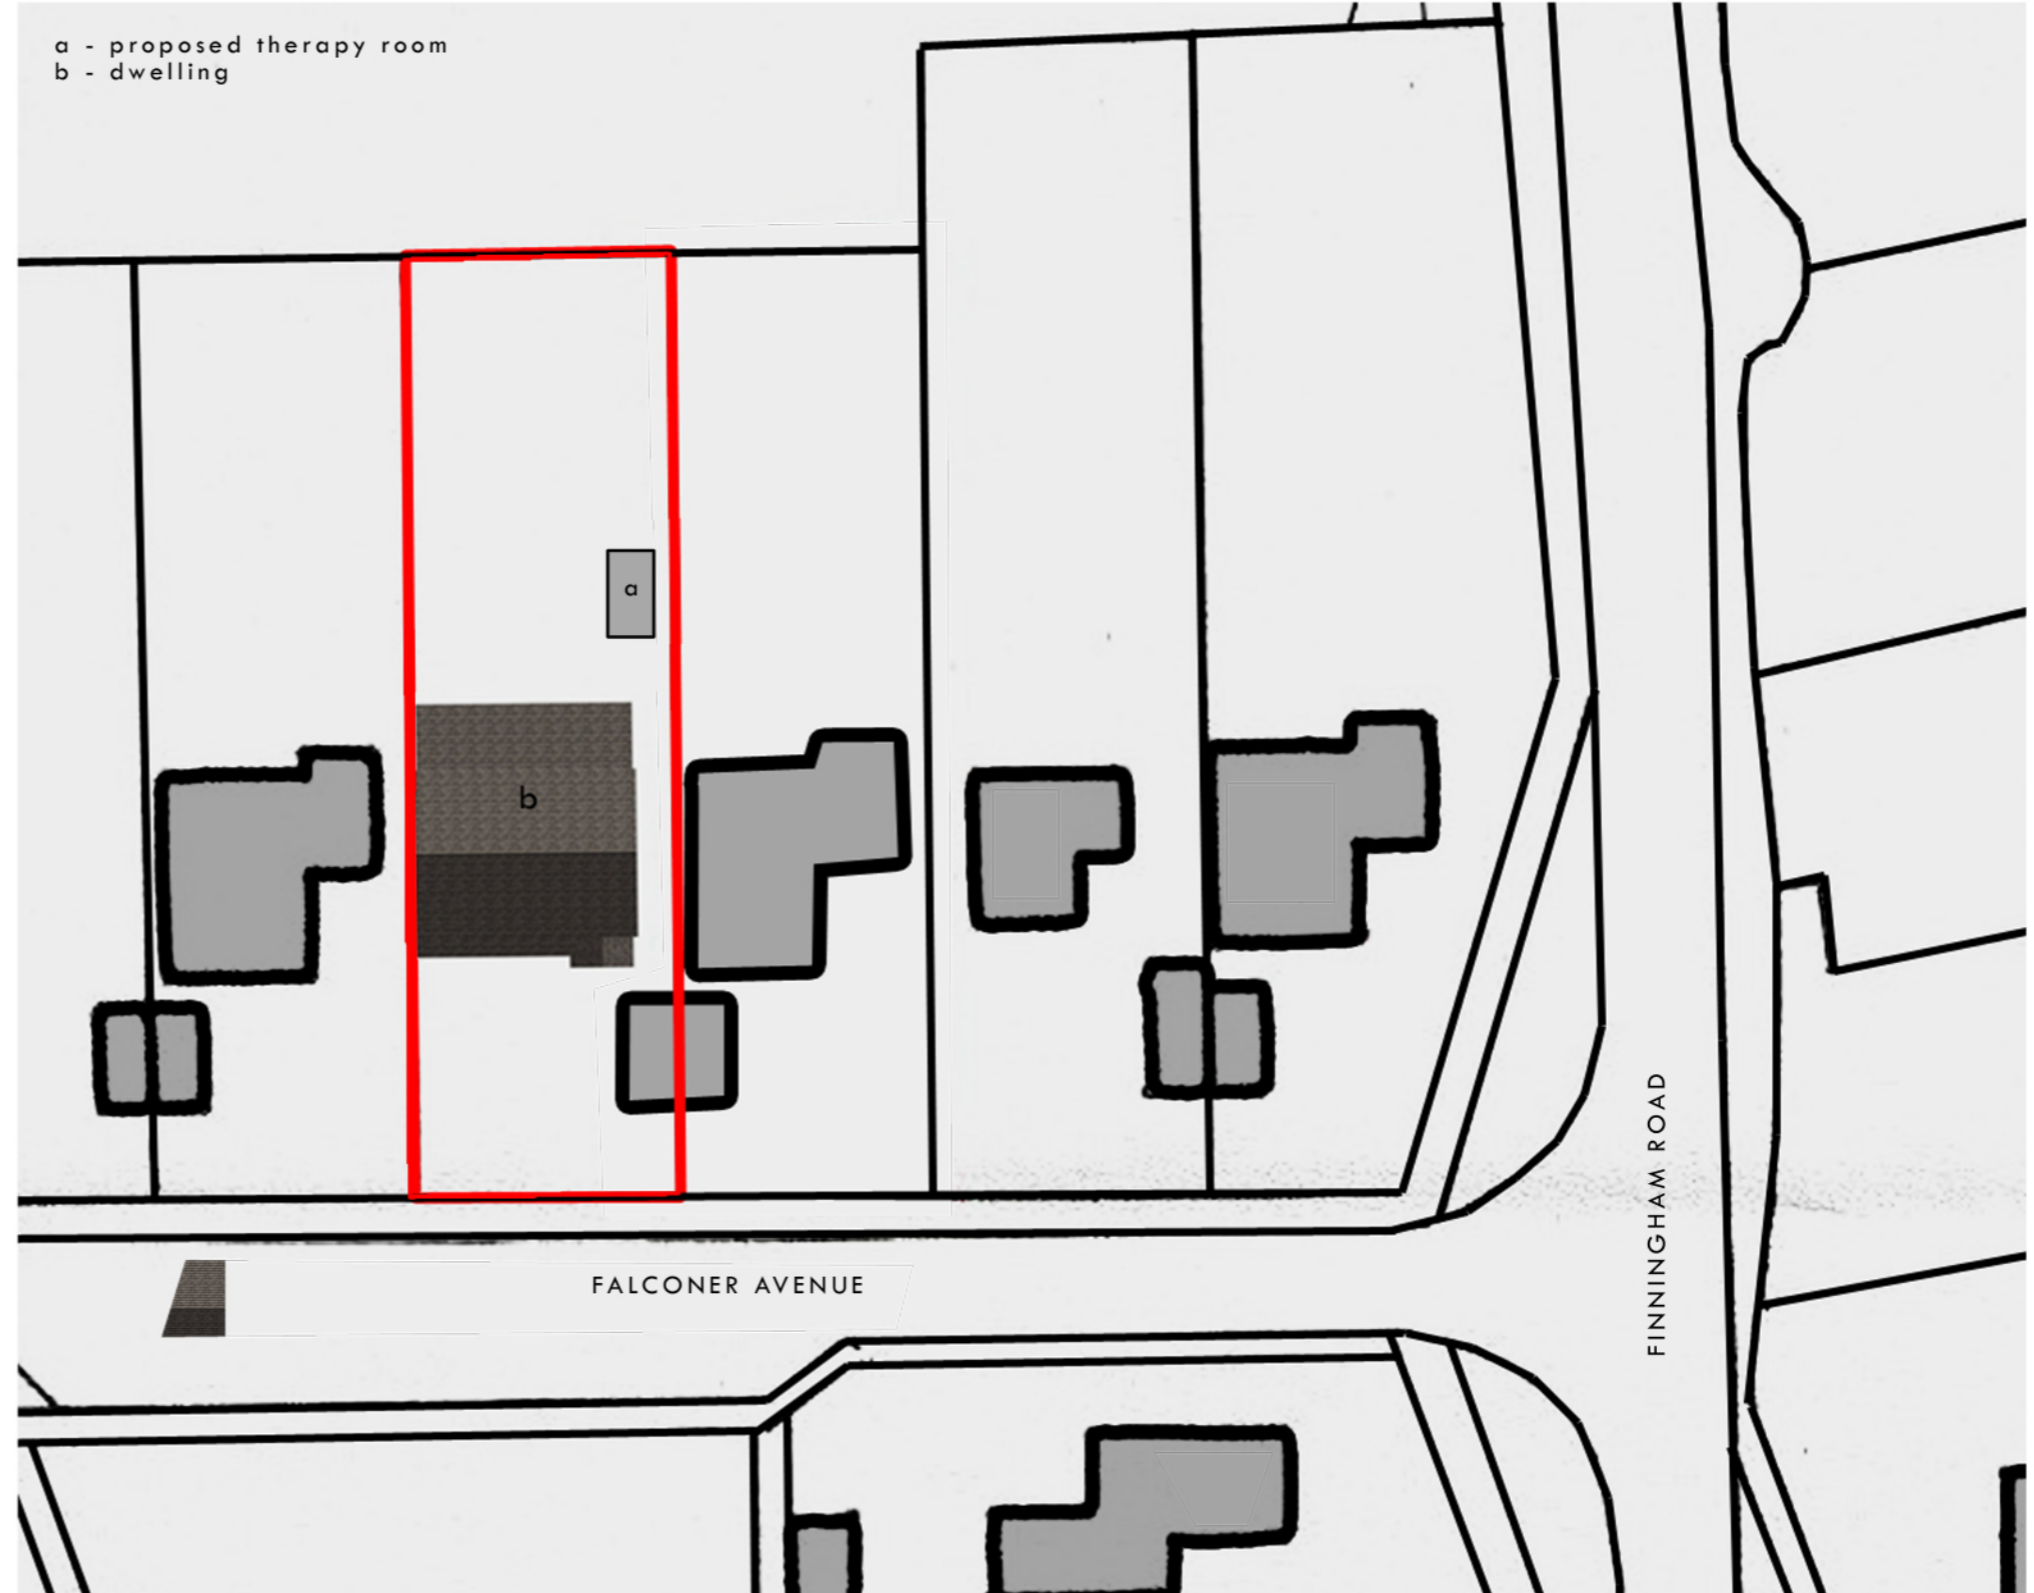

<p>Revision: A - Drawing amendment</p>
--

Contractor to check all measurements on site prior to the commencement of work and notify TD Design of any discrepancies. All setting out to be approved by TD Design prior to fabrication. TD Design retain the copyright ownership of the drawings which must not be copied without written consent.

Drawing: Location & Proposed Block Plan  
Number: PL002a  
Scale: varies @ A3

Site: 6 Falconer Avenue, Old Newton. IP14 4JP

