



DOOR D-1-03

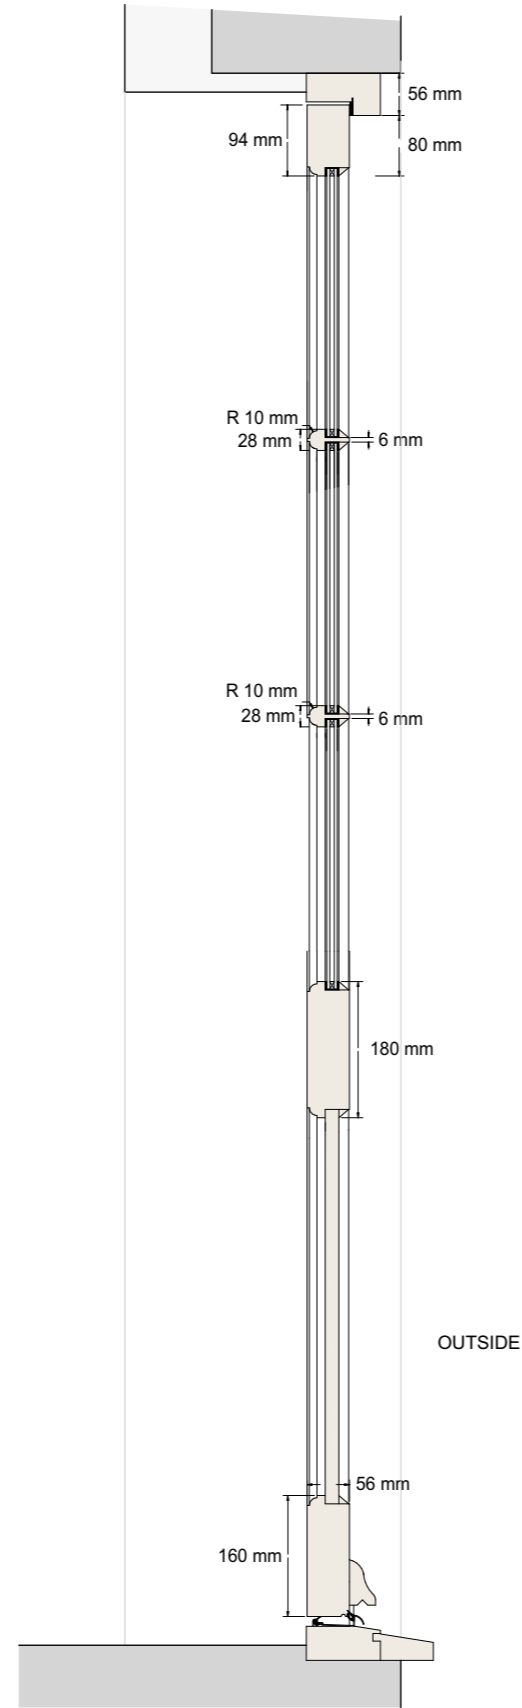

SECTION DETAIL

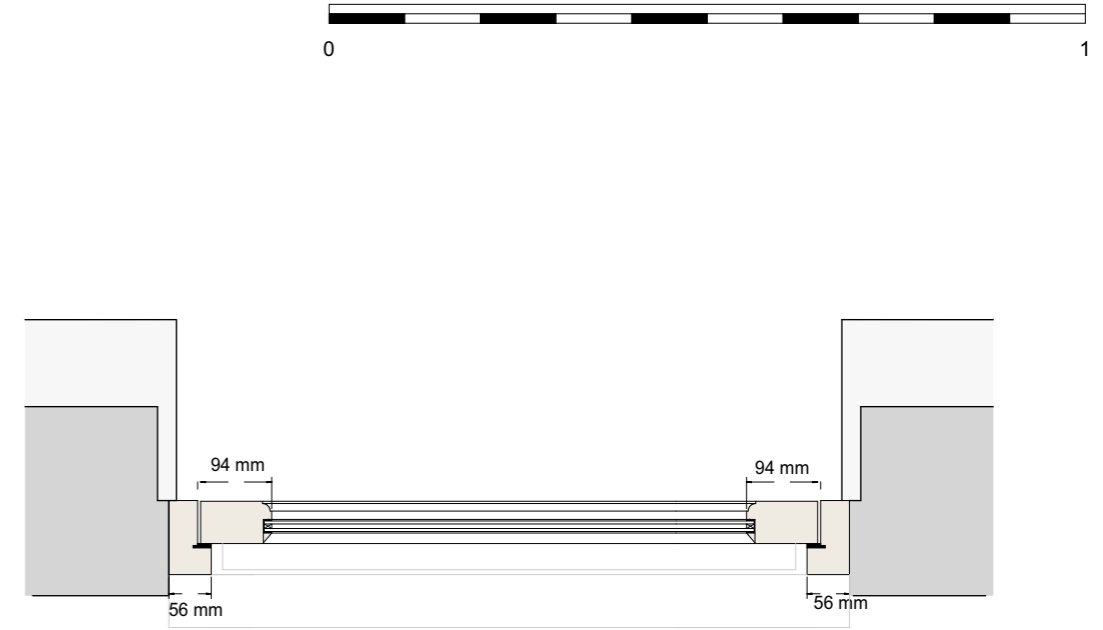

PLAN DETAIL

PAINTED TIMBER EXTERNAL PANELLED DOOR WITH OVOLO PROFILES AND 14mm HERITAGE DOUBLE GLAZED UNITS

Sections profiles and dimensions based on fabricators proposals date 13 December 2023

All details represented on this drawing provided by JPT Joinery

NOTE:

- Not for construction, all dimensions limited for planning and listed building consent purposes only.
- Suitable seals to be fitted to threshold, jambs, meeting stiles and door head to be included. Suitability of proprietary seals checked to ensure weather tightness and prevention of drafts and water ingress.

Table of revisions. WIP denotes 'work in progress'

Rev	Ch ID	Description	Date
A	Ch-02	First Issue	22/12/2023

This documents and its design content is copyright ©. It shall be read in conjunction with all other associated project information including models, specifications, schedules and related consultants documents. Do not scale from documents unless for planning purposes. All dimensions to be checked on site. Immediately report any discrepancies, error or omissions on this document to the Originator. If in doubt ASK. Limitations on the use of information in this drawing is described in our terms of appointment.

hmad architects
 The Nook | Simmonds Place
 Saunders Way | Cullompton
 EX15 1BS
 01392 459777
 mail@hmad.co.uk

Project:
 The Old Vicarage, Woodbury Salterton. EX5 1PG
 for D Wright & M Wright

Drawing title:
Door Details - proposed external door

Drawing number: **2342 3217** Revision: **A**

For use up to and not beyond RIBA stage:

3 Spatial Co-ordination

Drawing scale(s) 1:10 @ A3
 originator: mr checked: mr