



AGRICULTURAL BUILDING - CLUBWORTHY

ELEVATION DRAWINGS

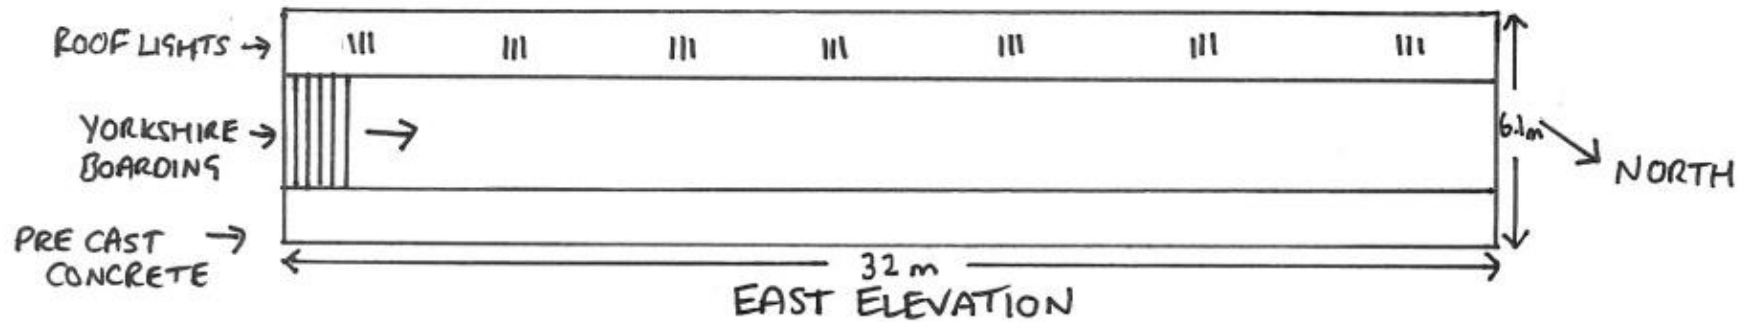

SCALE 1:200 @ A4

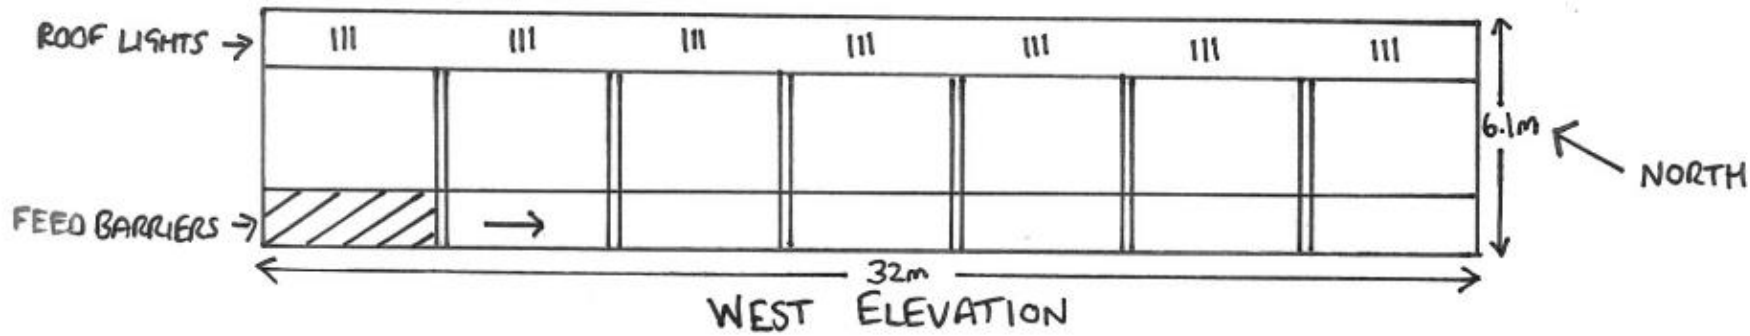