



54 NUTBROOK STREET

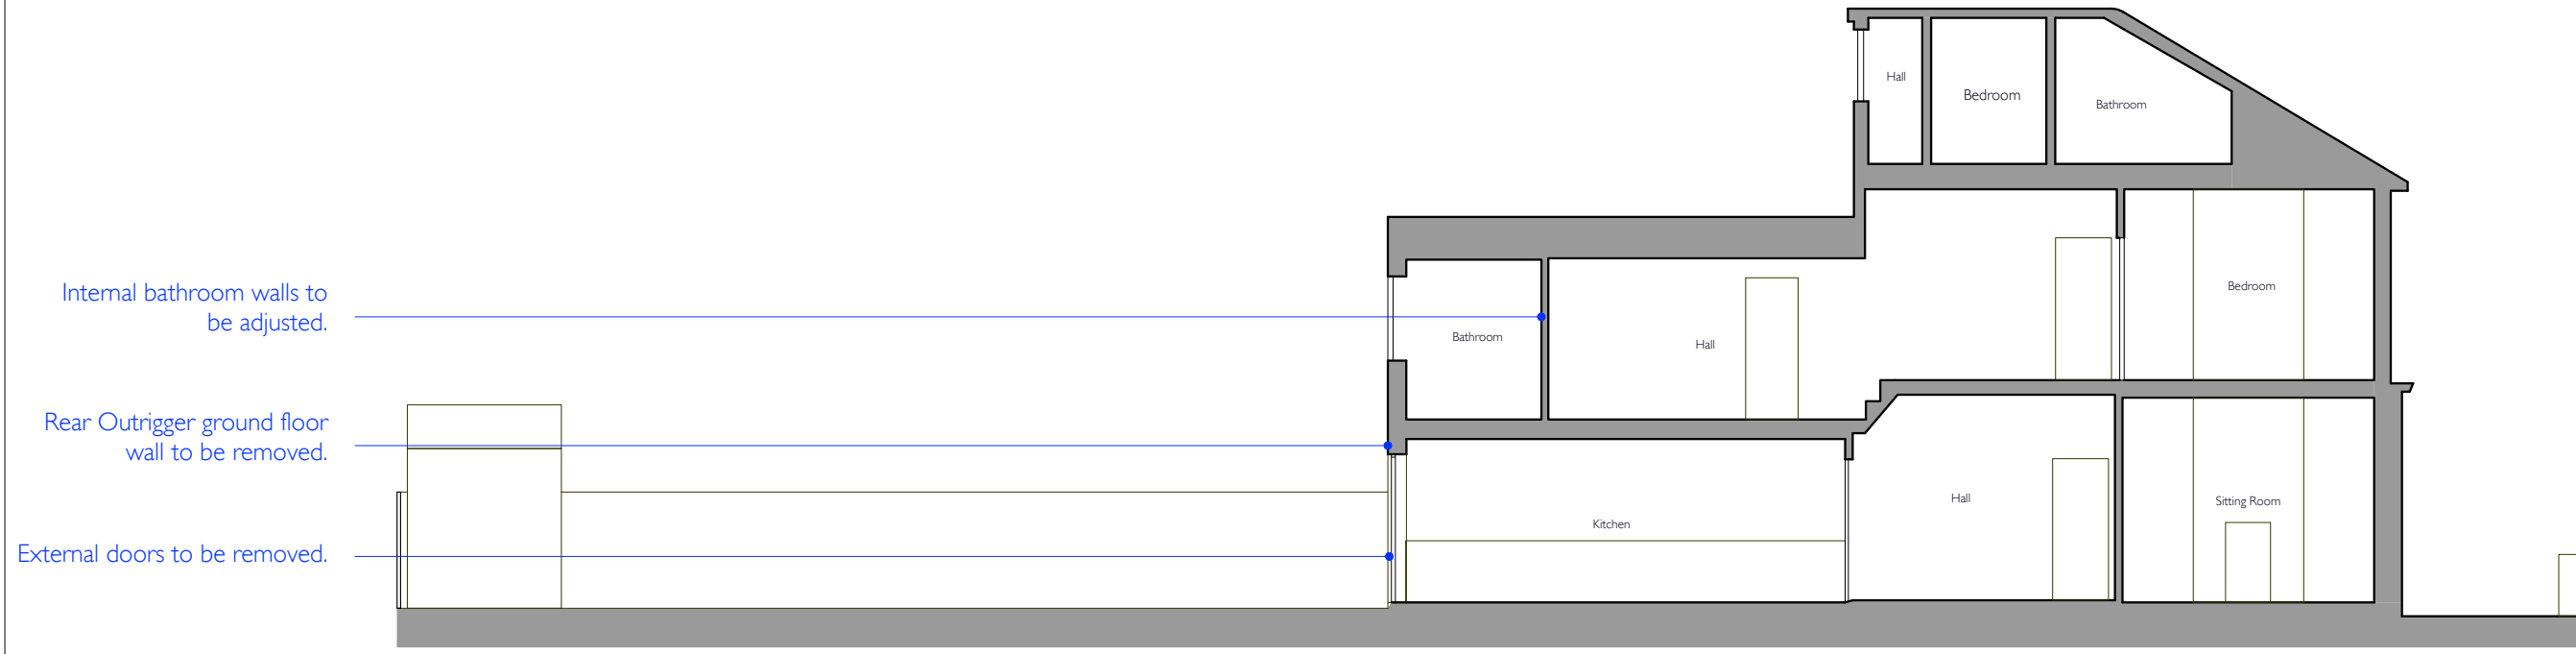

Datum - 8.00m
EXISTING SECTION CC

EXISTING SECTION CC
SCALE 1-100 @ A3

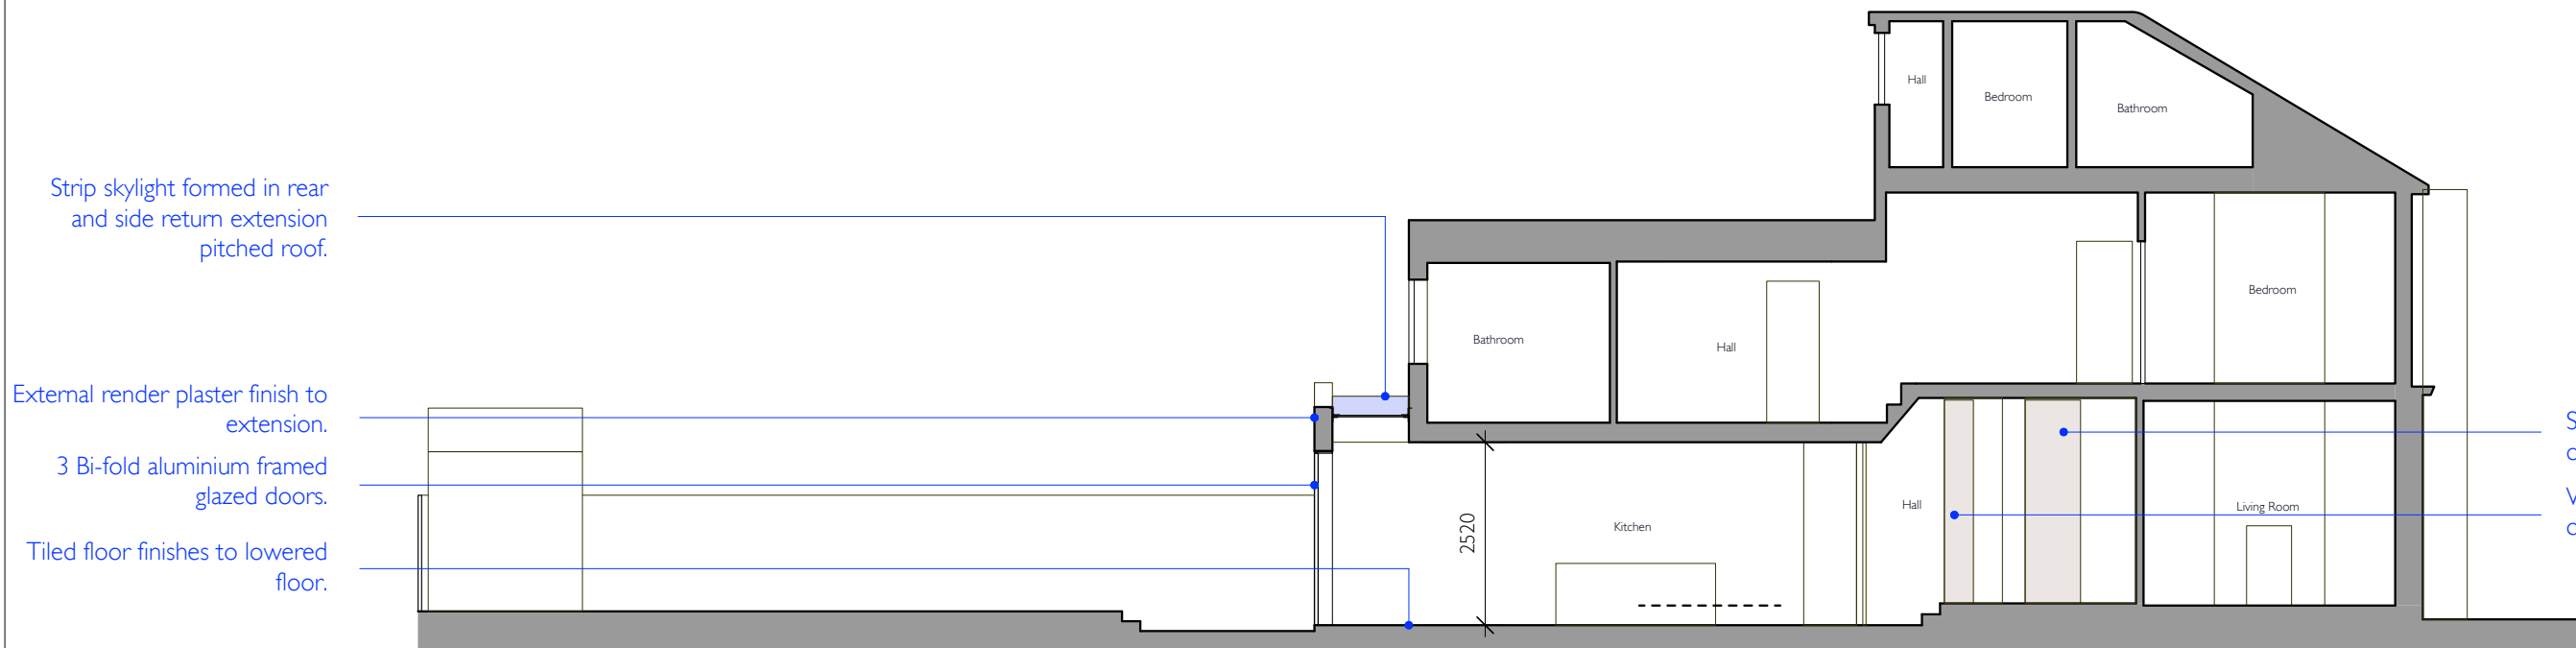

Datum - 8.00m
PROPOSED SECTION CC

PROPOSED SECTION CC
SCALE 1-100 @ A3



DO NOT SCALE
ALL DIMENSIONS AND LEVELS TO BE VERIFIED ON SITE BY CONTRACTOR PRIOR TO COMMENCEMENT OF WORKS
ANY DISCREPANCIES OR AMBIGUITIES TO BE REPORTED IMMEDIATELY TO THE ARCHITECT PRIOR TO CONSTRUCTION OR FABRICATION
DRAWINGS TO BE READ IN CONJUNCTION WITH RELEVANT ENGINEER'S DRAWINGS

ORIENTATION

ISSUE

PLANNING

REVISION NOTES

PROJECT 54 NUTBROOK STREET			
TITLE EXISTING AND PROPOSED SECTION CC			
SCALE 1:100 @ A3	REVISION 0	PROJECT NO. 302	DRAWING NO. PL 08

DANIEL HARRIS
ARCHITECTS
UNIT 5, OLD STABLE HOUSE
53-55 NORTH CROSS ROAD
LONDON, SE12 9ET
dhh@dha-architects.com
www.dha-architects.com
© 2022
ALL RIGHTS RESERVED

