


NOTES

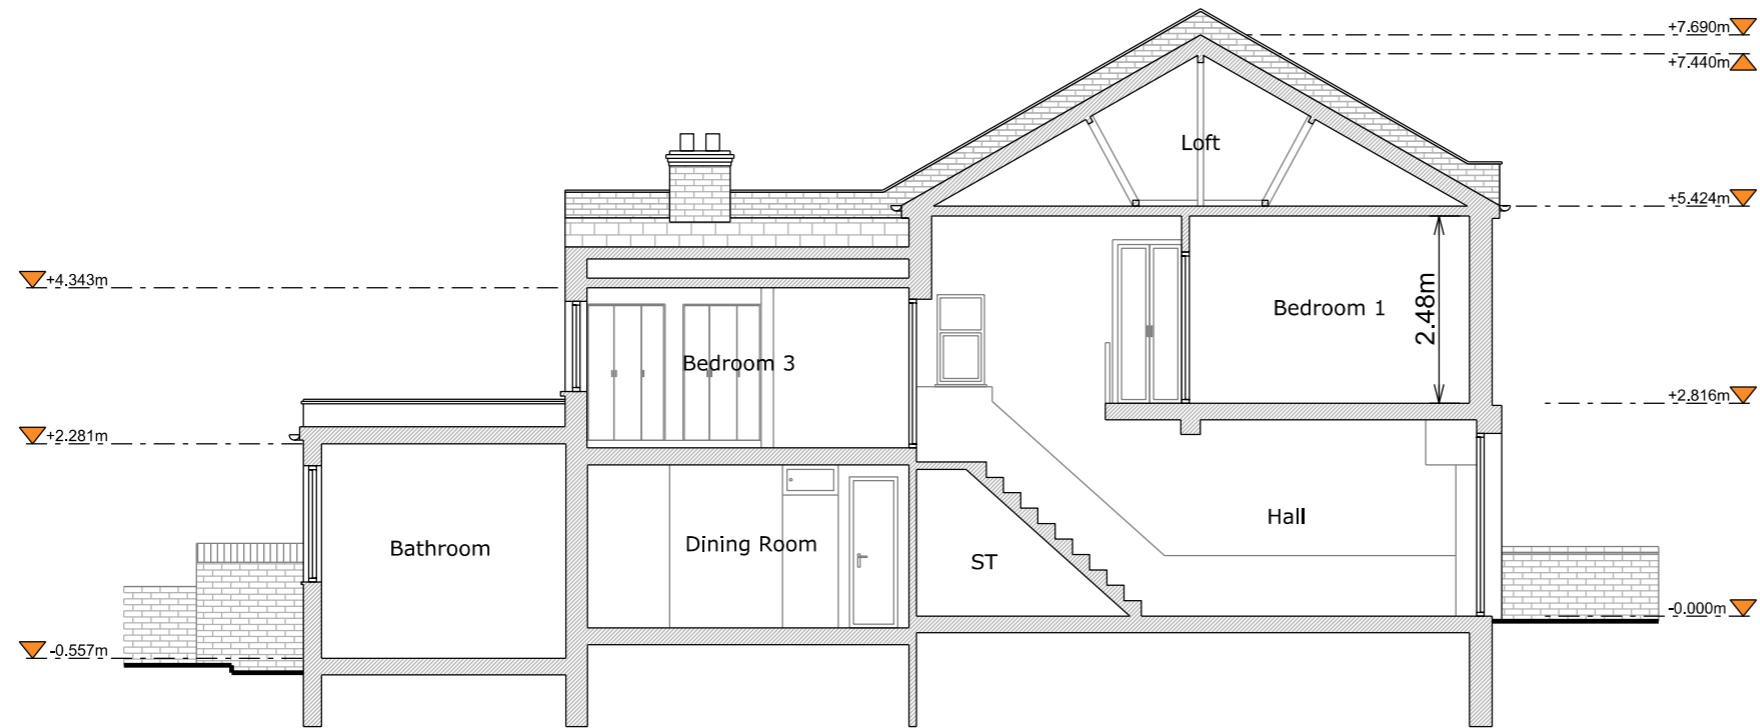

Section A - A

-	-	-
-	-	-
-	-	-
<b>A</b>	<b>26-12-2023</b>	<b>Planning</b>

REV	DATE	DESCRIPTION
-----	------	-------------

STATUS  
**Planning**

CLIENT  
**Nathalie Mendes & Lionel Healling**

PROJECT  
**30 Denman Road, London SE15 5NP**

DRAWING DESCRIPTION  
**Exstng Section**

LOCAL AUTHORITY  
**Southwark Council**

DRAWN BY	CHECKED BY
<b>HD</b>	<b>NS</b>

SCALE	SHEET SIZE
<b>1:100</b>	<b>A3</b>

DATE	REVISION
<b>26-12-2023</b>	<b>A</b>

DRAWING NO.  
**1236 - 01 - 301**

SCALE BAR

