

NOTES

Do not scale from drawings

MATERIALS

- Walls**
- London stock brick
- Flat Roof**
- GRP (fibreglass)
- Windows**
- Grey timber/aluminium
- Doors**
- Grey aluminium sliding
- Guttering, Downpipes & Fascias**
- Aluminium

REV	DATE	DESCRIPTION
C	26-12-2023	Planning
B	26-12-2023	Preliminary
A	22-12-2023	Preliminary

REV	DATE	DESCRIPTION

STATUS

Planning

CLIENT

Nathalie Mendes & Lionel Healing

PROJECT

30 Denman Road, London SE15 5NP

DRAWING DESCRIPTION

Proposed Elevations

LOCAL AUTHORITY

Southwark Council


DRAWN BY	CHECKED BY
CZ	NS

SCALE	SHEET SIZE
1:100	A3


DATE	REVISION
26-12-2023	C

DRAWING NO.
1236 - 01 - 204

SCALE BAR

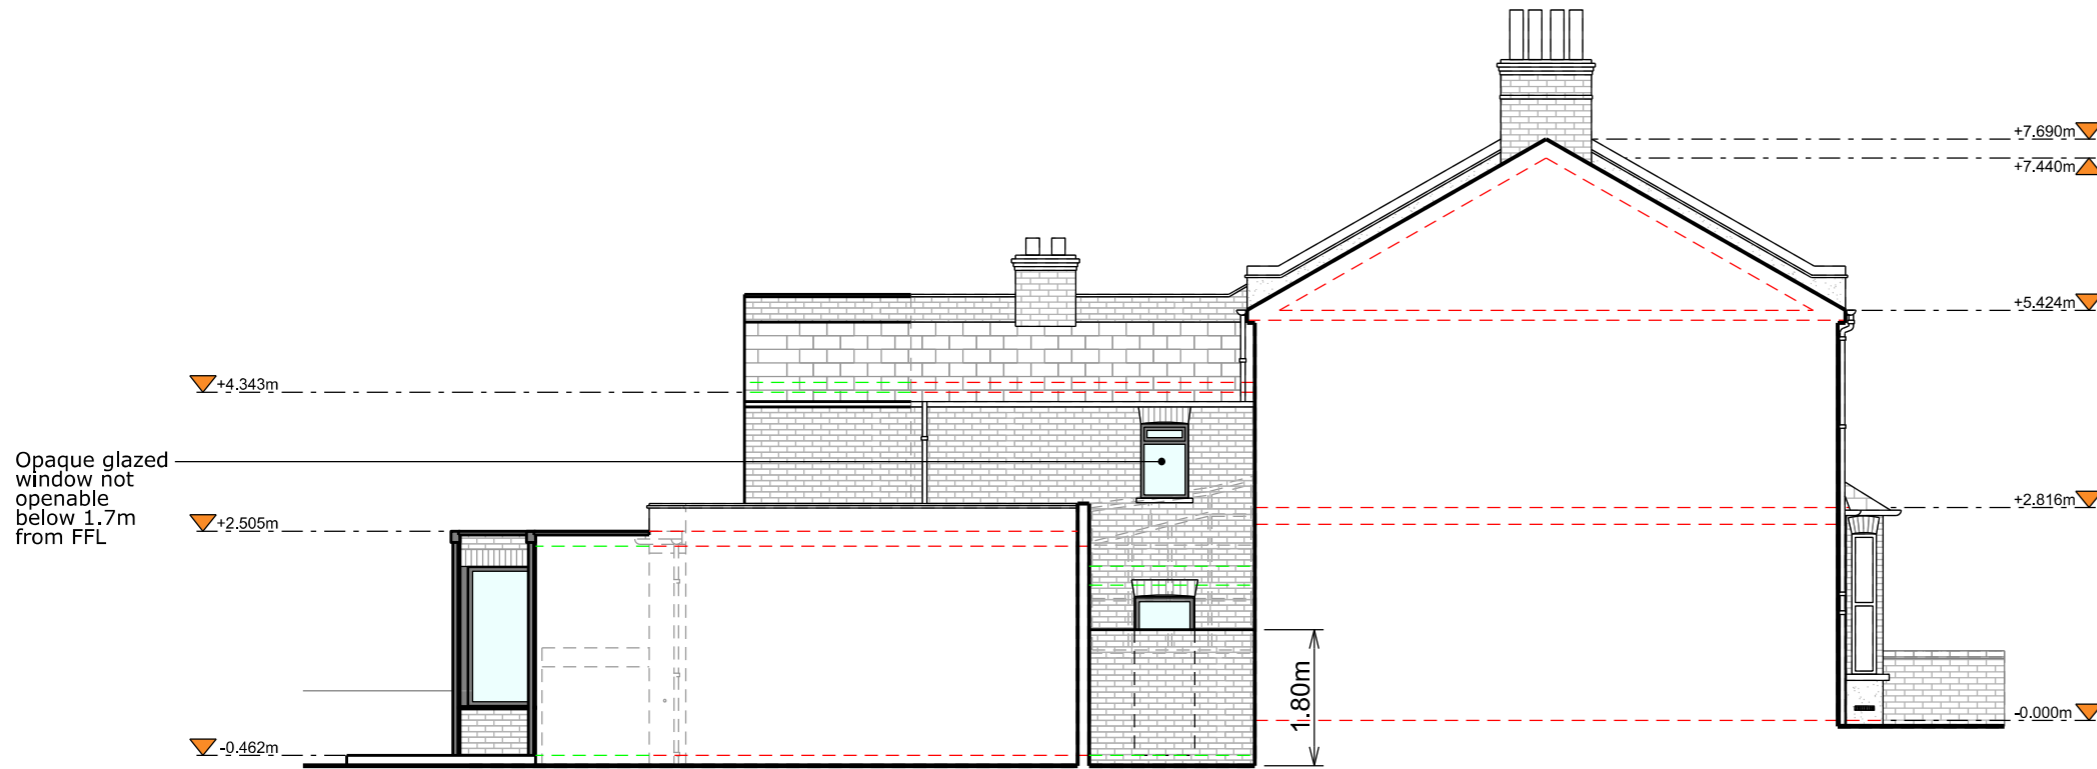

Left Side Elevation

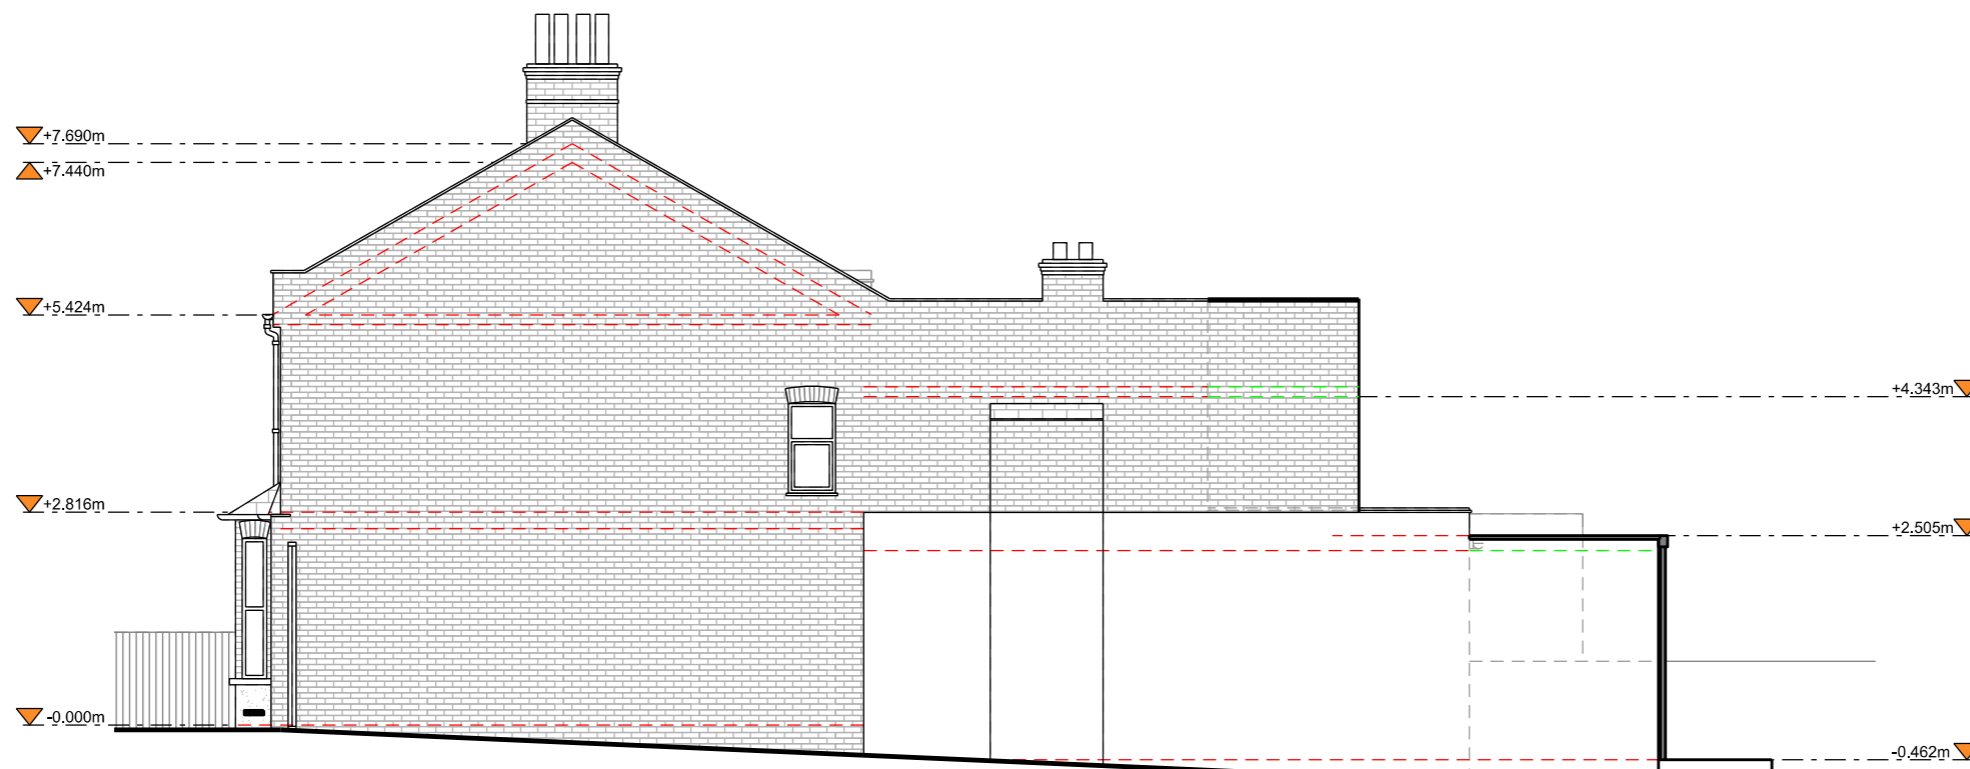

Right Side Elevation