



NOTES

**Do not scale from drawings**

-

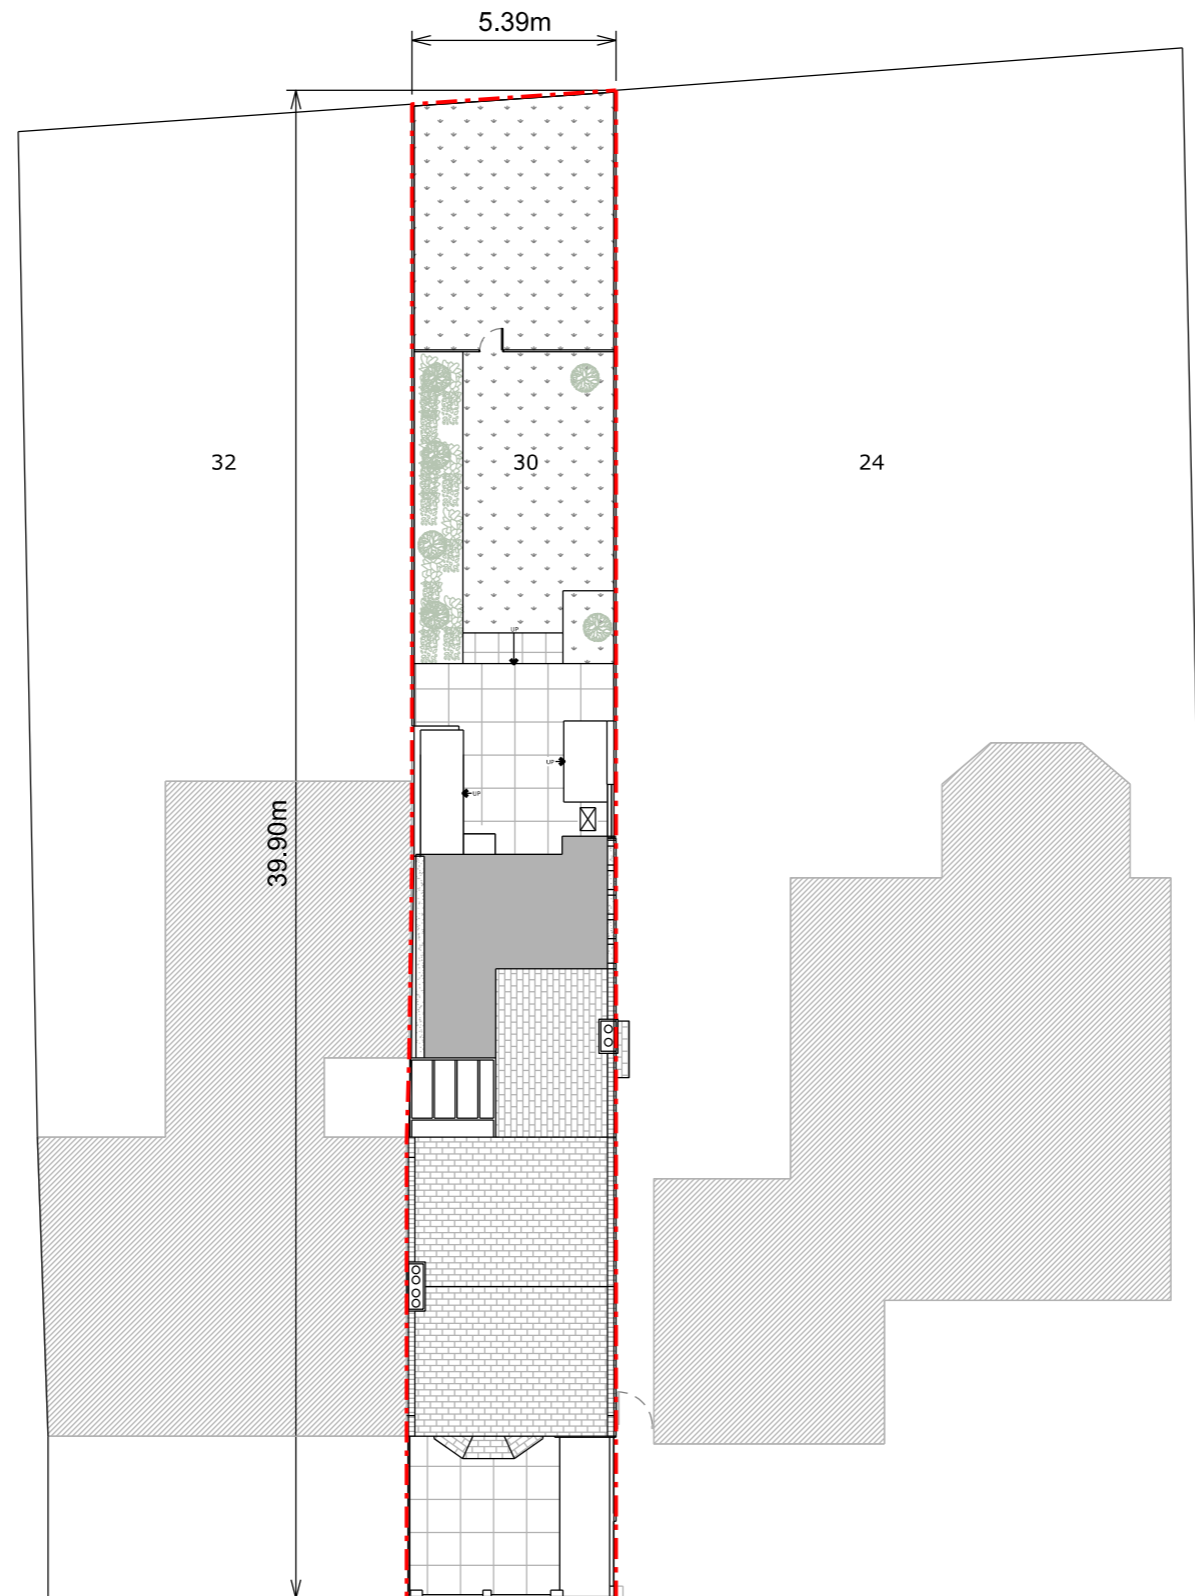

Existing Block Plan

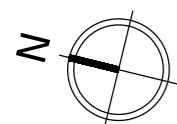

-	-	-
-	-	-
-	-	-
-	-	-
<b>A</b>	<b>26-12-2023</b>	<b>Planning</b>

REV	DATE	DESCRIPTION
-----	------	-------------

STATUS

**Planning**

CLIENT

**Nathalie Mendes & Lionel Healing**

PROJECT

**30 Denman Road, London SE15 5NP**

DRAWING DESCRIPTION

**Existing Block Plan**

LOCAL AUTHORITY

**Southwark Council**

DRAWN BY	CHECKED BY
<b>HD</b>	<b>NS</b>

SCALE	SHEET SIZE
<b>1:200</b>	<b>A3</b>

DATE	REVISION
<b>26-12-2023</b>	<b>A</b>

DRAWING NO.  
**1236 - 01 - 401**

SCALE BAR



NOTES

**Do not scale from drawings**

-

REV	DATE	DESCRIPTION
C	26-12-2023	Planning
B	26-12-2023	Preliminary
A	22-12-2023	Preliminary

REV	DATE	DESCRIPTION

STATUS

**Planning**

CLIENT

**Nathalie Mendes & Lionel Healing**

PROJECT

**30 Denman Road, London SE15 5NP**

DRAWING DESCRIPTION

**Proposed Block Plan**

LOCAL AUTHORITY

**Southwark Council**


DRAWN BY	CHECKED BY
<b>CZ</b>	<b>NS</b>

SCALE	SHEET SIZE
<b>1:200</b>	<b>A3</b>

DATE	REVISION
<b>26-12-2023</b>	<b>C</b>

DRAWING NO.  
**1236 - 01 - 402**

SCALE BAR

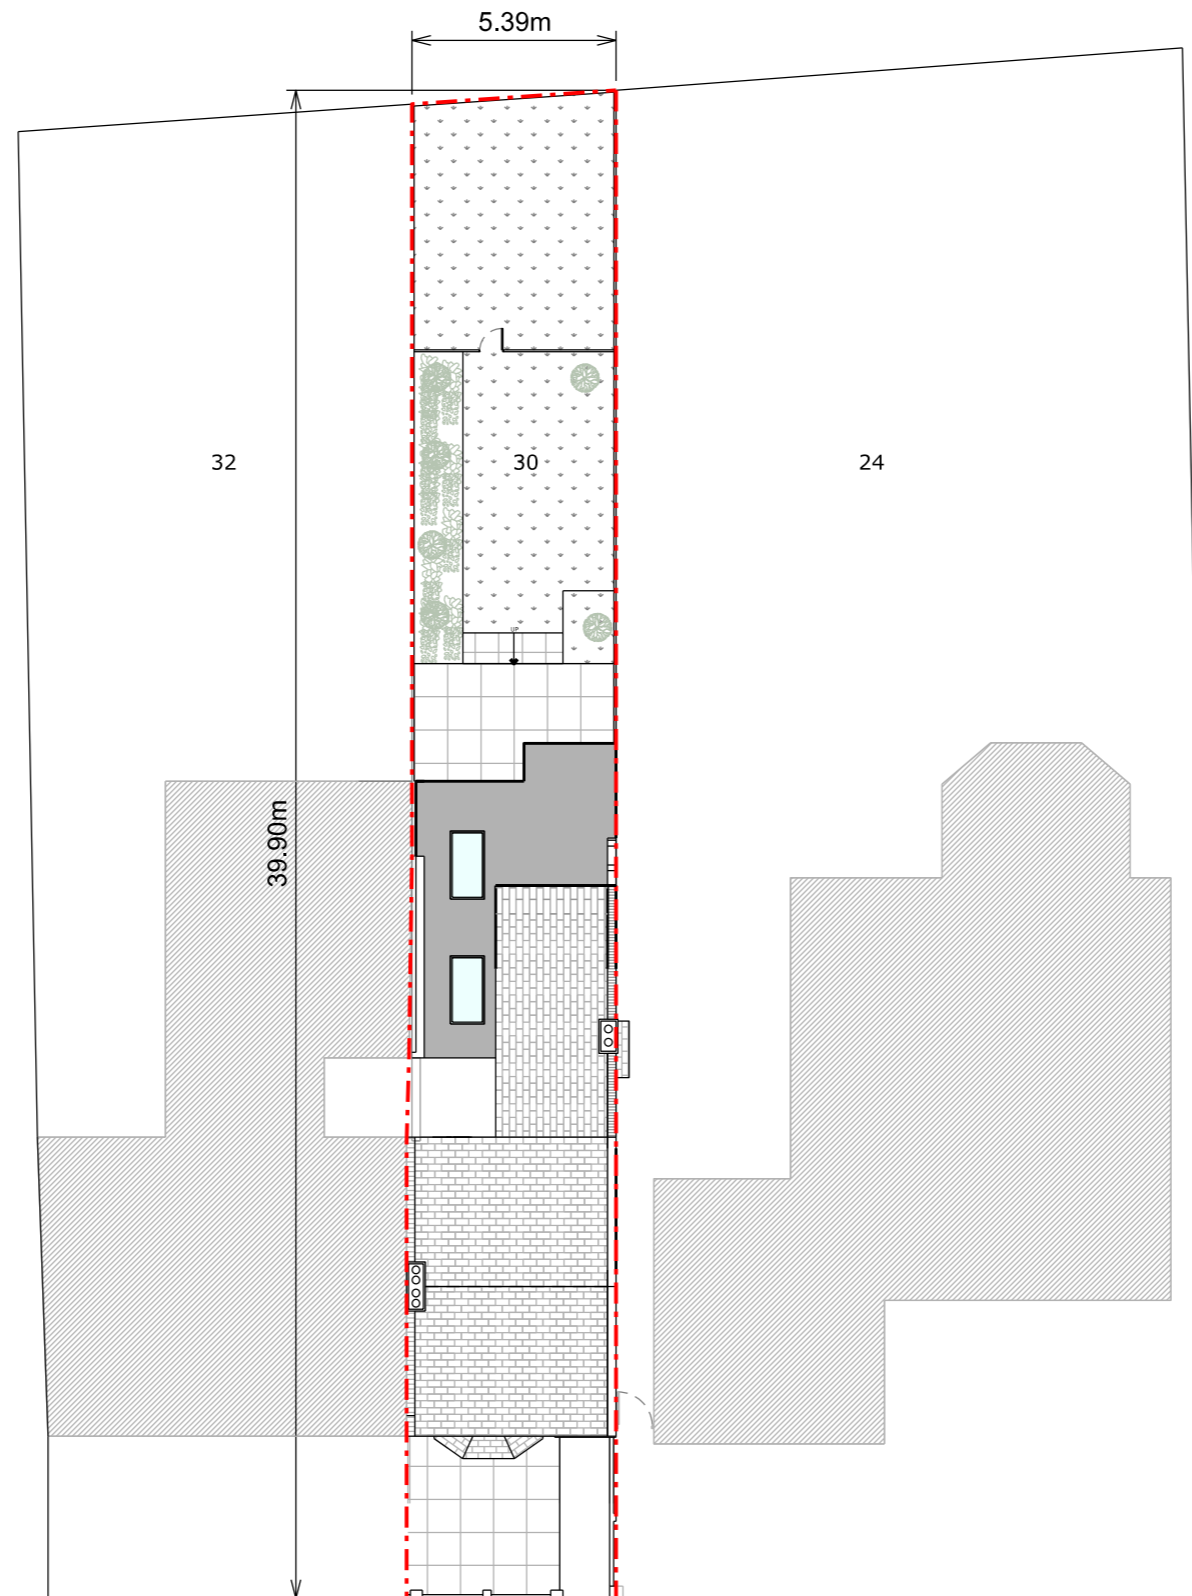

Proposed Block Plan

