

NOTES

Do not scale from drawings

MATERIALS

- Walls**
- London stock brick
- Pitched Roof**
- Slate tiles
- Flat Roof**
- Felt
- Windows**
- White uPVC casement
- Doors**
- White uPVC and painted timber
- Guttering, Downpipes & Fascias**
- Black uPVC guttering and downpipes with white painted timber fascias
- Architectural Details**
- White painted plinth

-	-	-
-	-	-
-	-	-
-	-	-
A	26-12-2023	Planning

REV	DATE	DESCRIPTION
-----	------	-------------

STATUS

Planning

CLIENT

Nathalie Mendes & Lionel Healing

PROJECT

30 Denman Road, London SE15 5NP

DRAWING DESCRIPTION

Exstng Elevations

LOCAL AUTHORITY

Southwark Council



DRAWN BY	CHECKED BY
HD	NS

SCALE	SHEET SIZE
1:100	A3

DATE	REVISION
26-12-2023	A

DRAWING NO.
1236 - 01 - 202

SCALE BAR

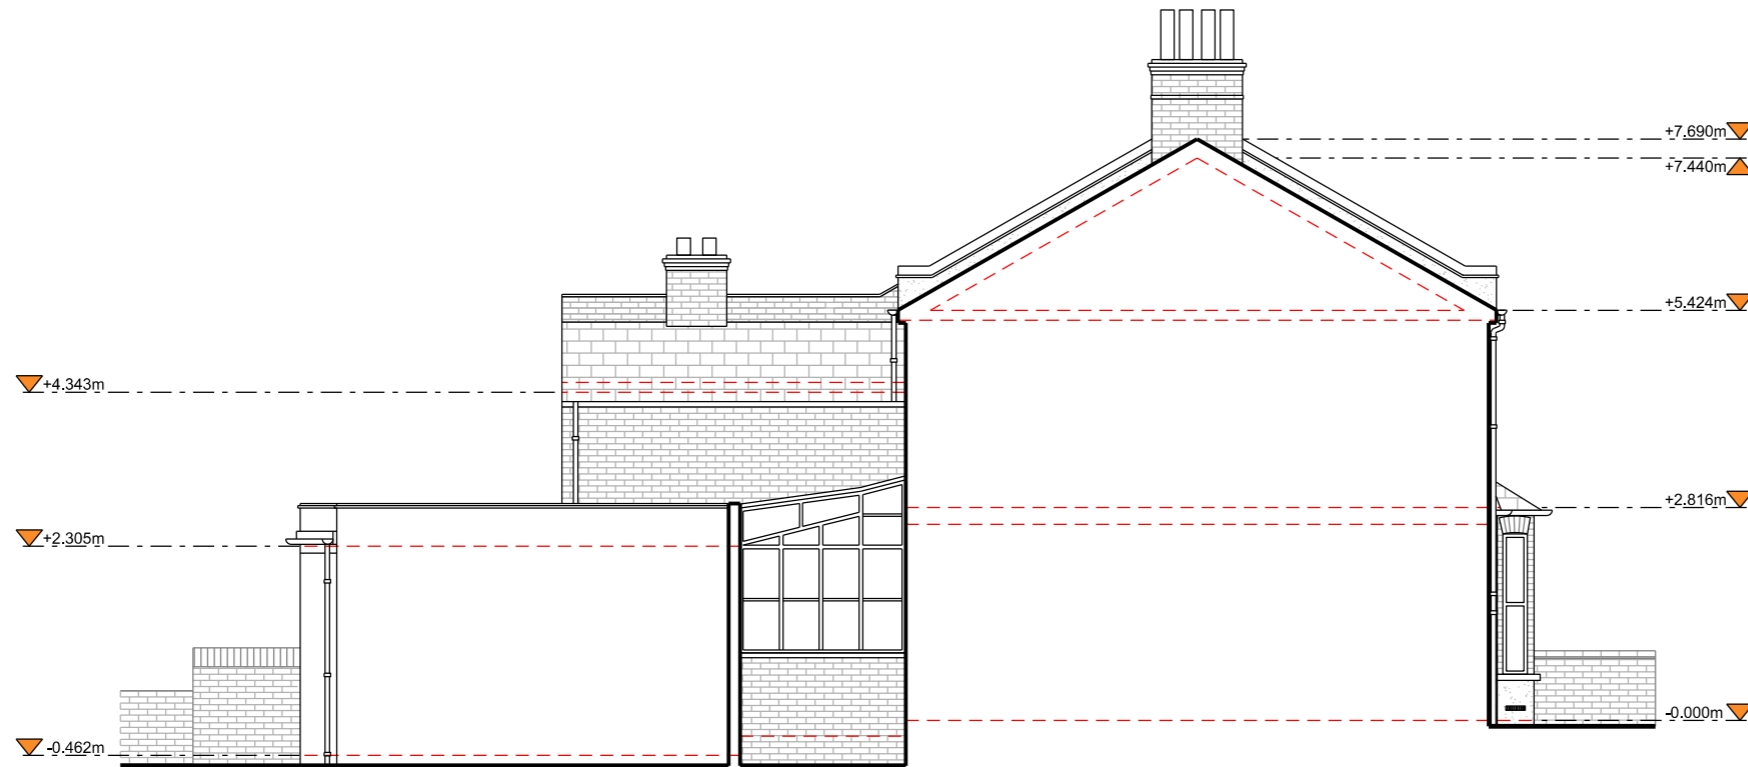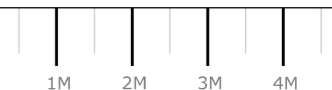

Left Side Elevation



Right Side Elevation