




RevNo	Revision note	Date	Signature	Checked

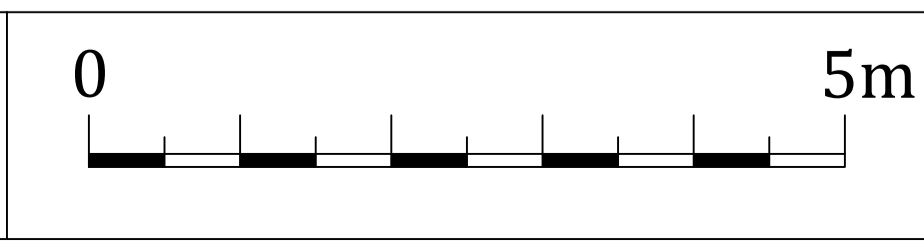

0 5m

one-world design architects
www.one-worlddesign.co.uk

Hawksfold

Proposed Plan

Drawn by CM	Checked by CM	Date 26/05/2023	File Name 394-21-02	A3 Scale 1:100	A1 Scale 1:50