


Do not scale from this drawing. All dimensions are approximate and should be checked on site prior to construction.  
All discrepancies must be reported to the Architect for verification prior to commencement of the affected works.  
This drawing is Copyright protected and must not be reproduced or used without prior written permission.

Notes:

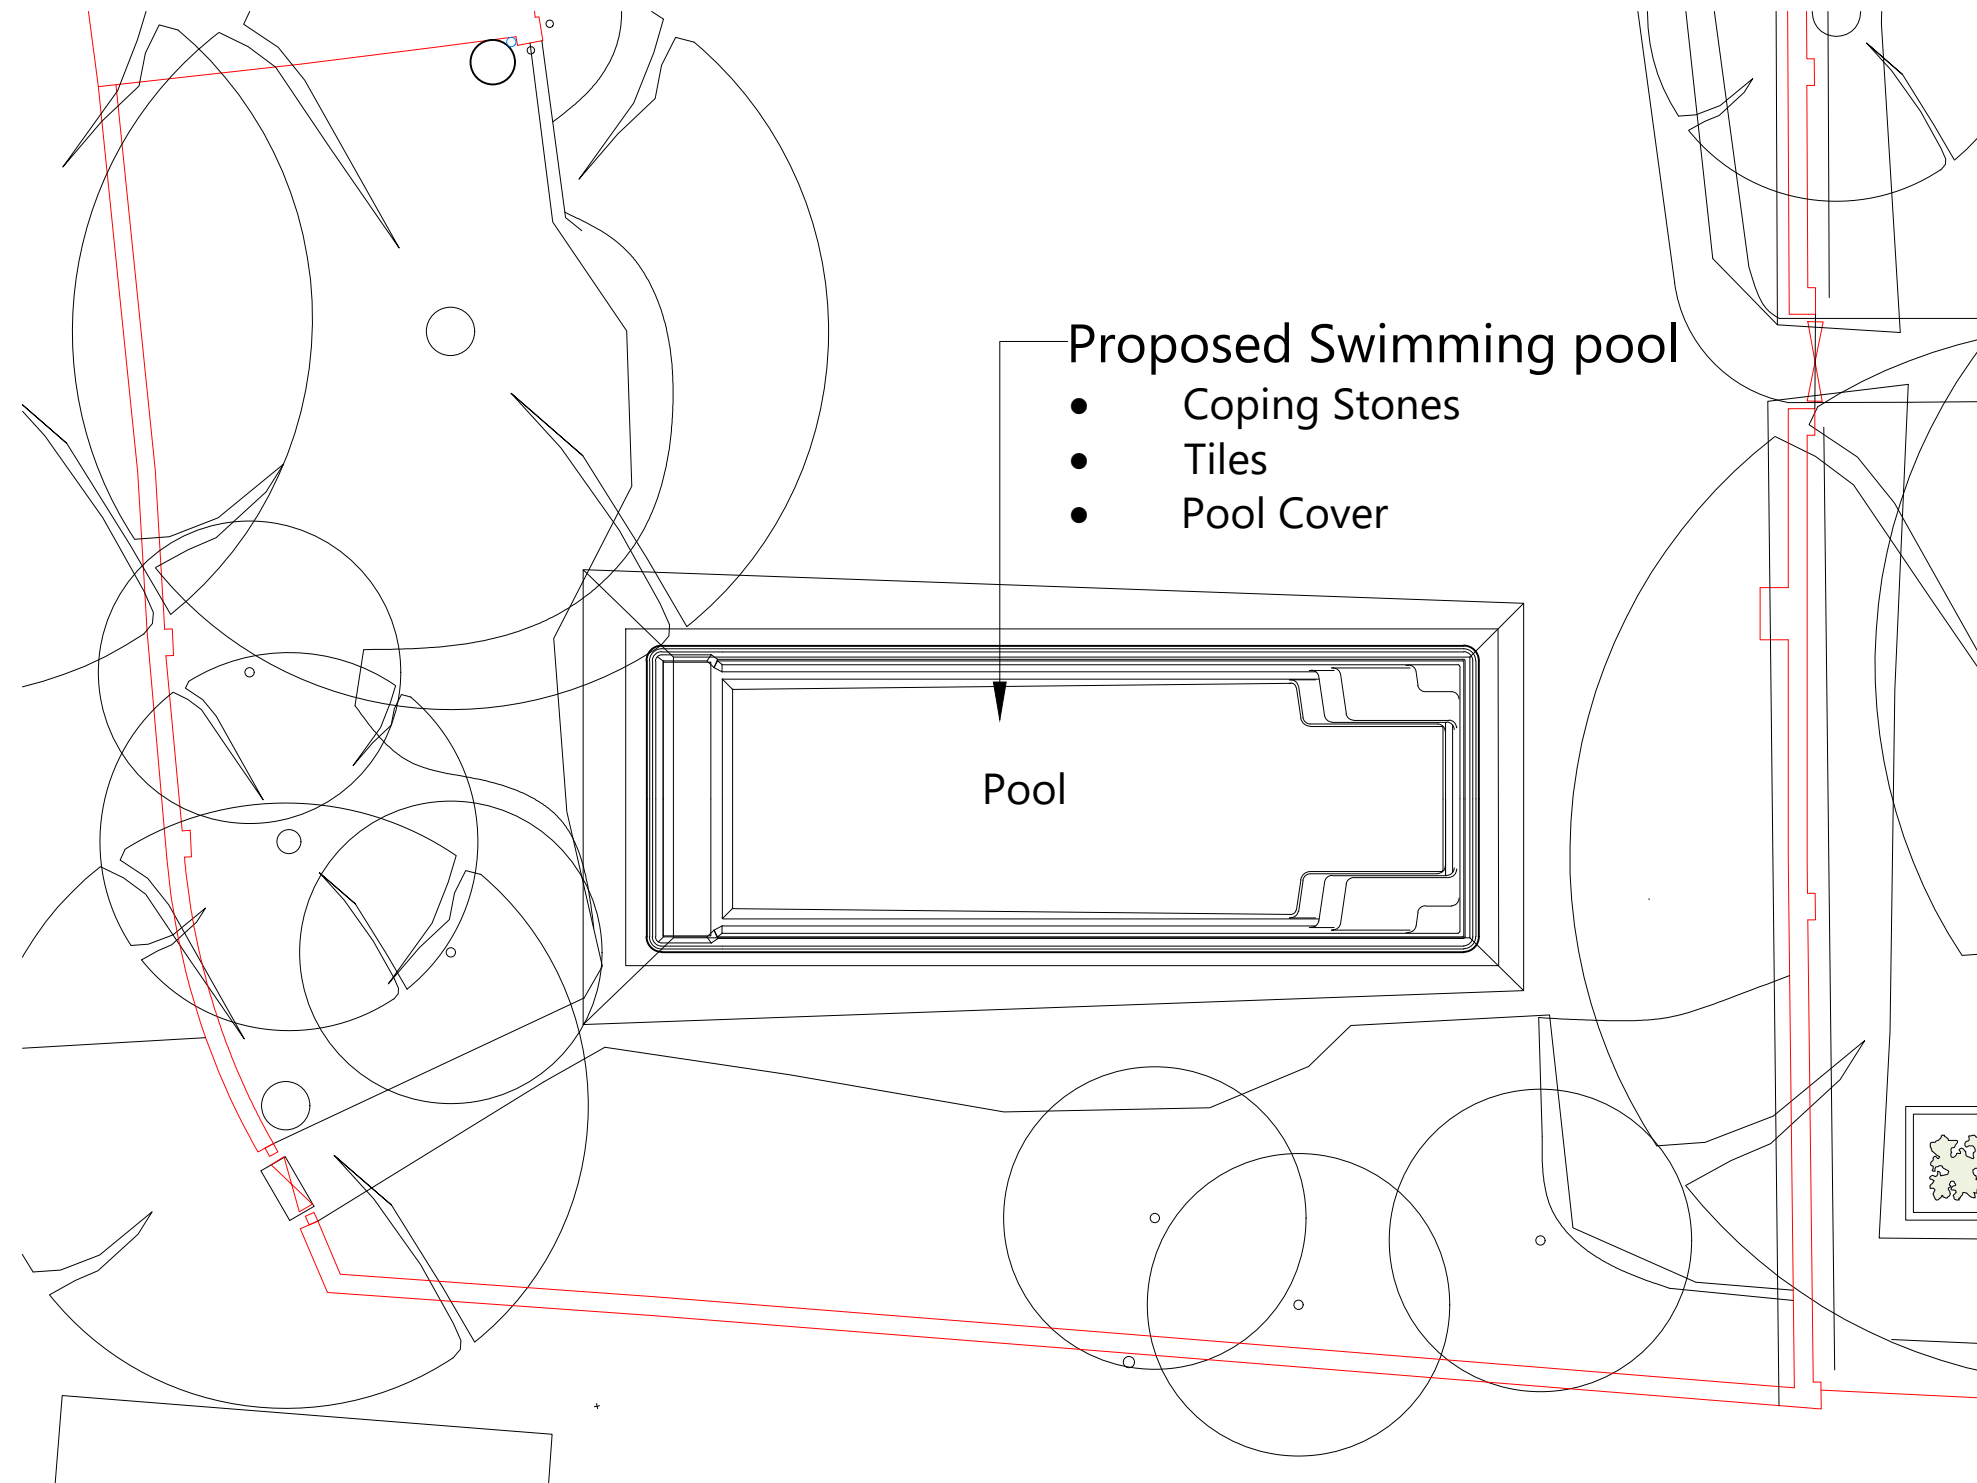

**RIACH**  
architects

65 BANBURY ROAD, OXFORD, OX2 6PE  
01865 553 772 | mail@riacharchitects.com | www.riacharchitects.com

CLIENT  
C/O Agent

PROJECT  
2 Temple Street, Brill

DRAWING TITLE  
Proposed Swimming Pool

DATE	SCALE	SIZE
December 2023	1:100	A3

STAGE	DRAWN	CHECKED
Planning	Others	-

DRAWING NO.	REVISION
2015_P.201	-



0 2.5 5 7.5 10m  
Scale 1:100