



1 PROPOSED FRONT WEST ELEVATIONS
1 : 200



2 PROPOSED SOUTH SIDE ELEVATION - PLOT 16A
1 : 200

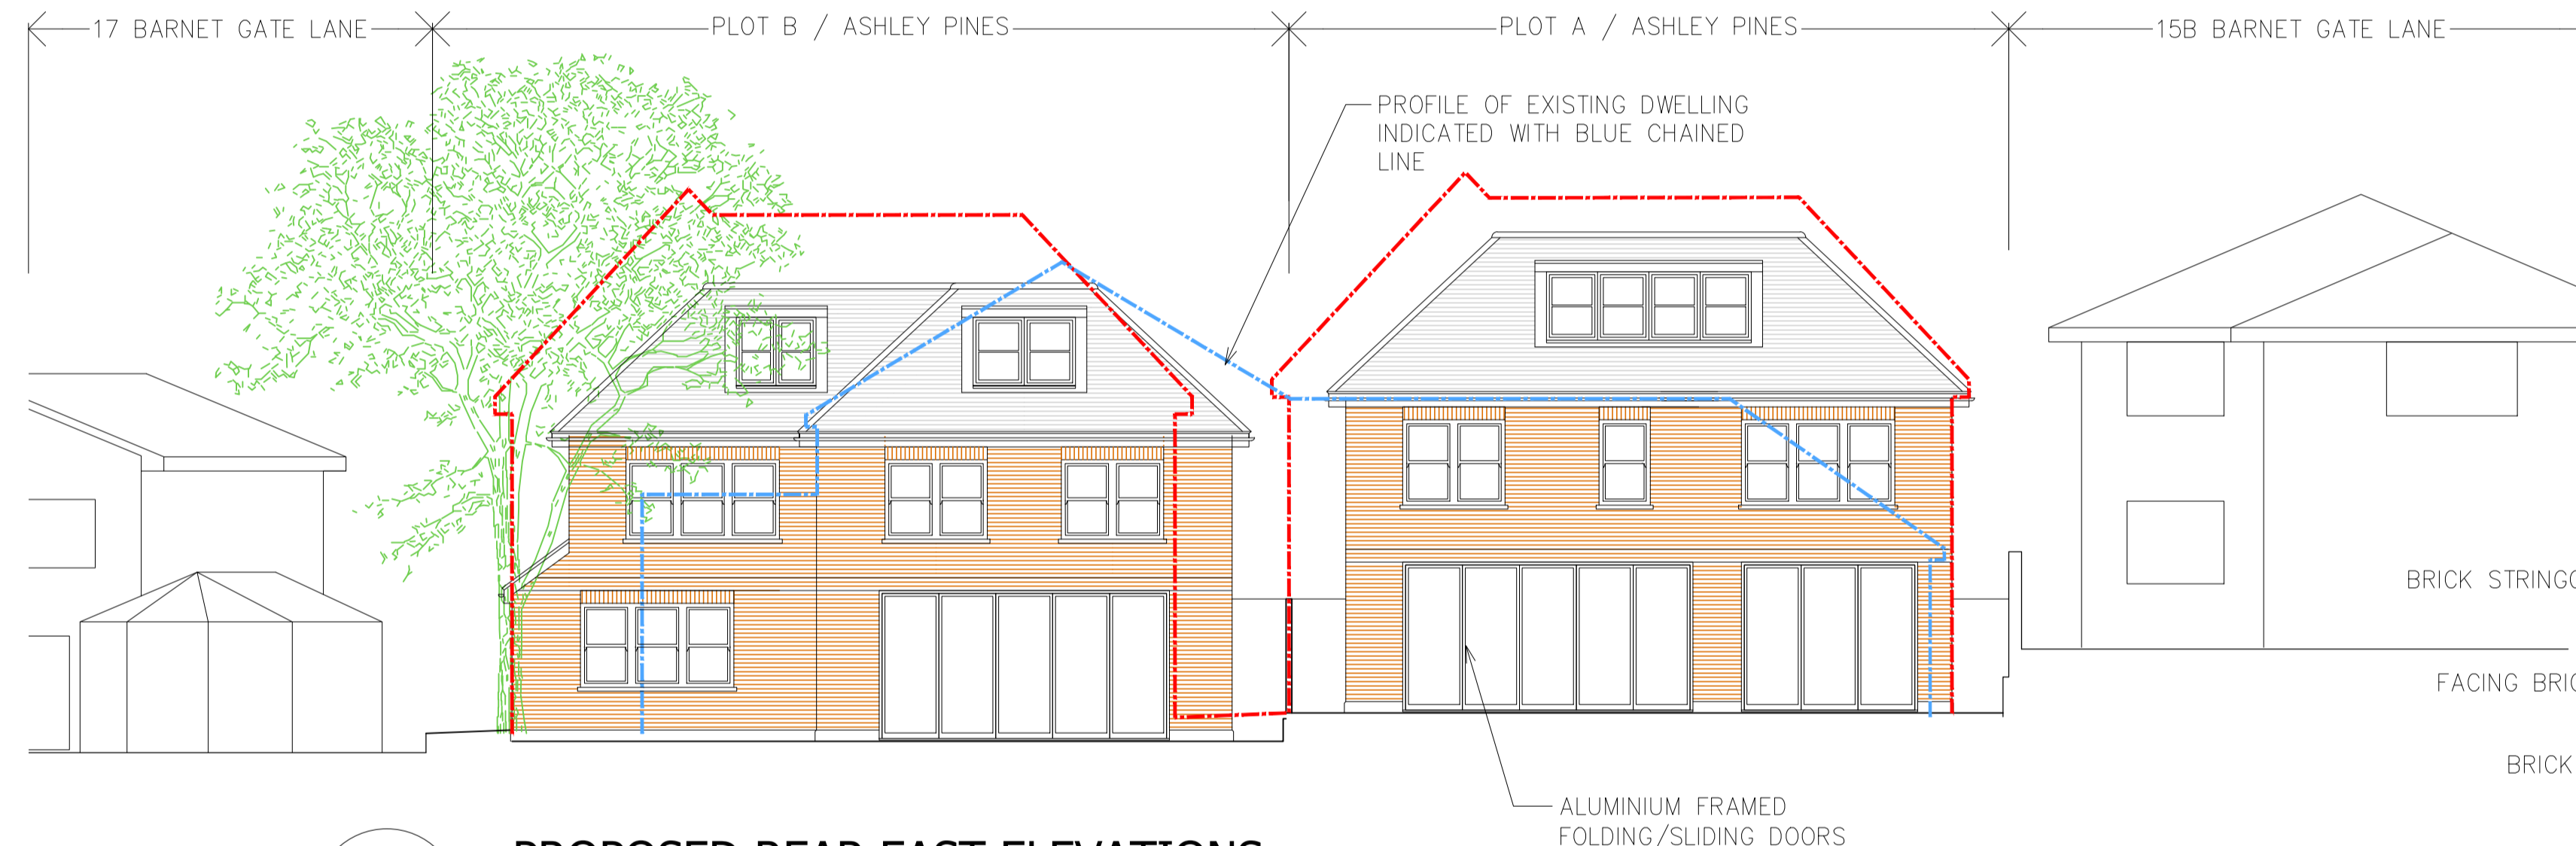


3 PROPOSED REAR EAST ELEVATIONS
1 : 100

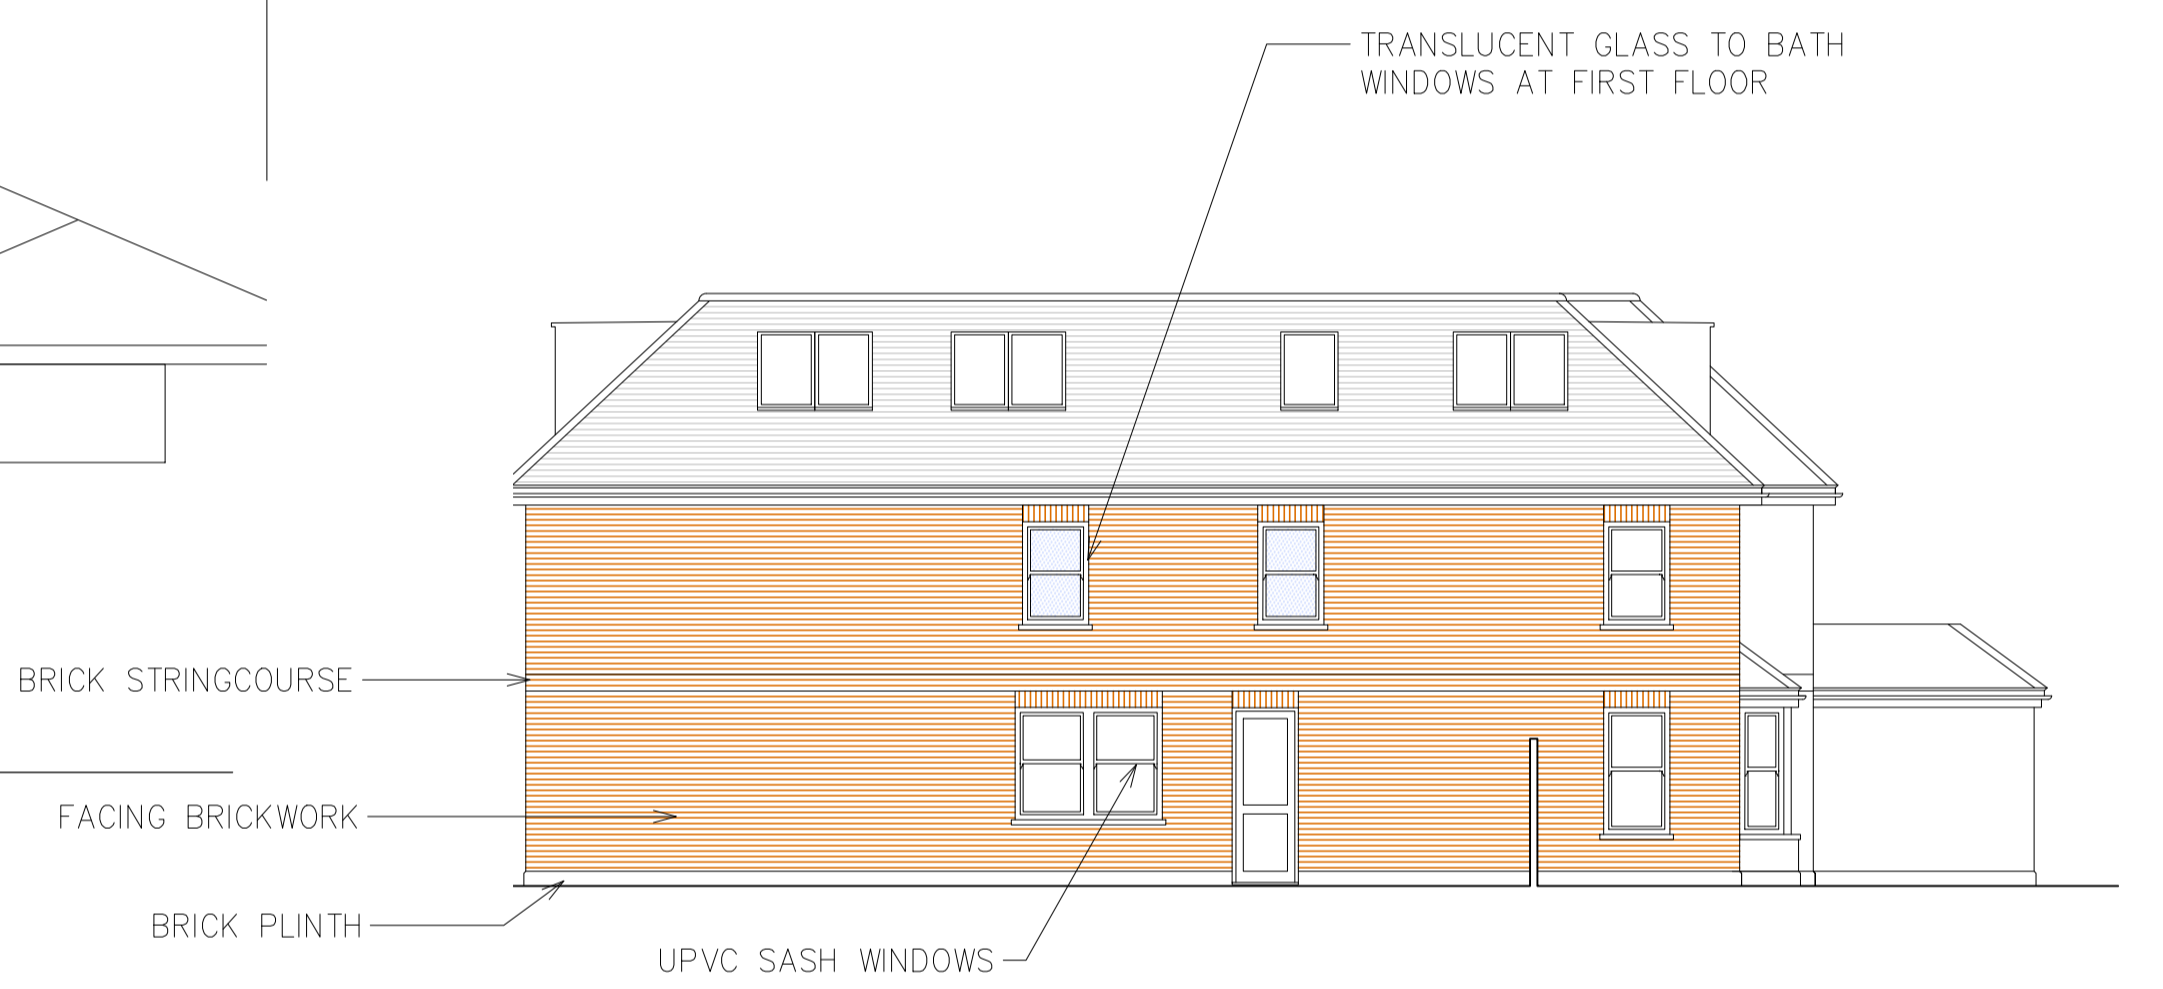

4 PROPOSED NORTH SIDE ELEVATION - PLOT 16B
1 : 100



5 PROPOSED NORTH SIDE ELEVATION - PLOT 16A
1 : 100

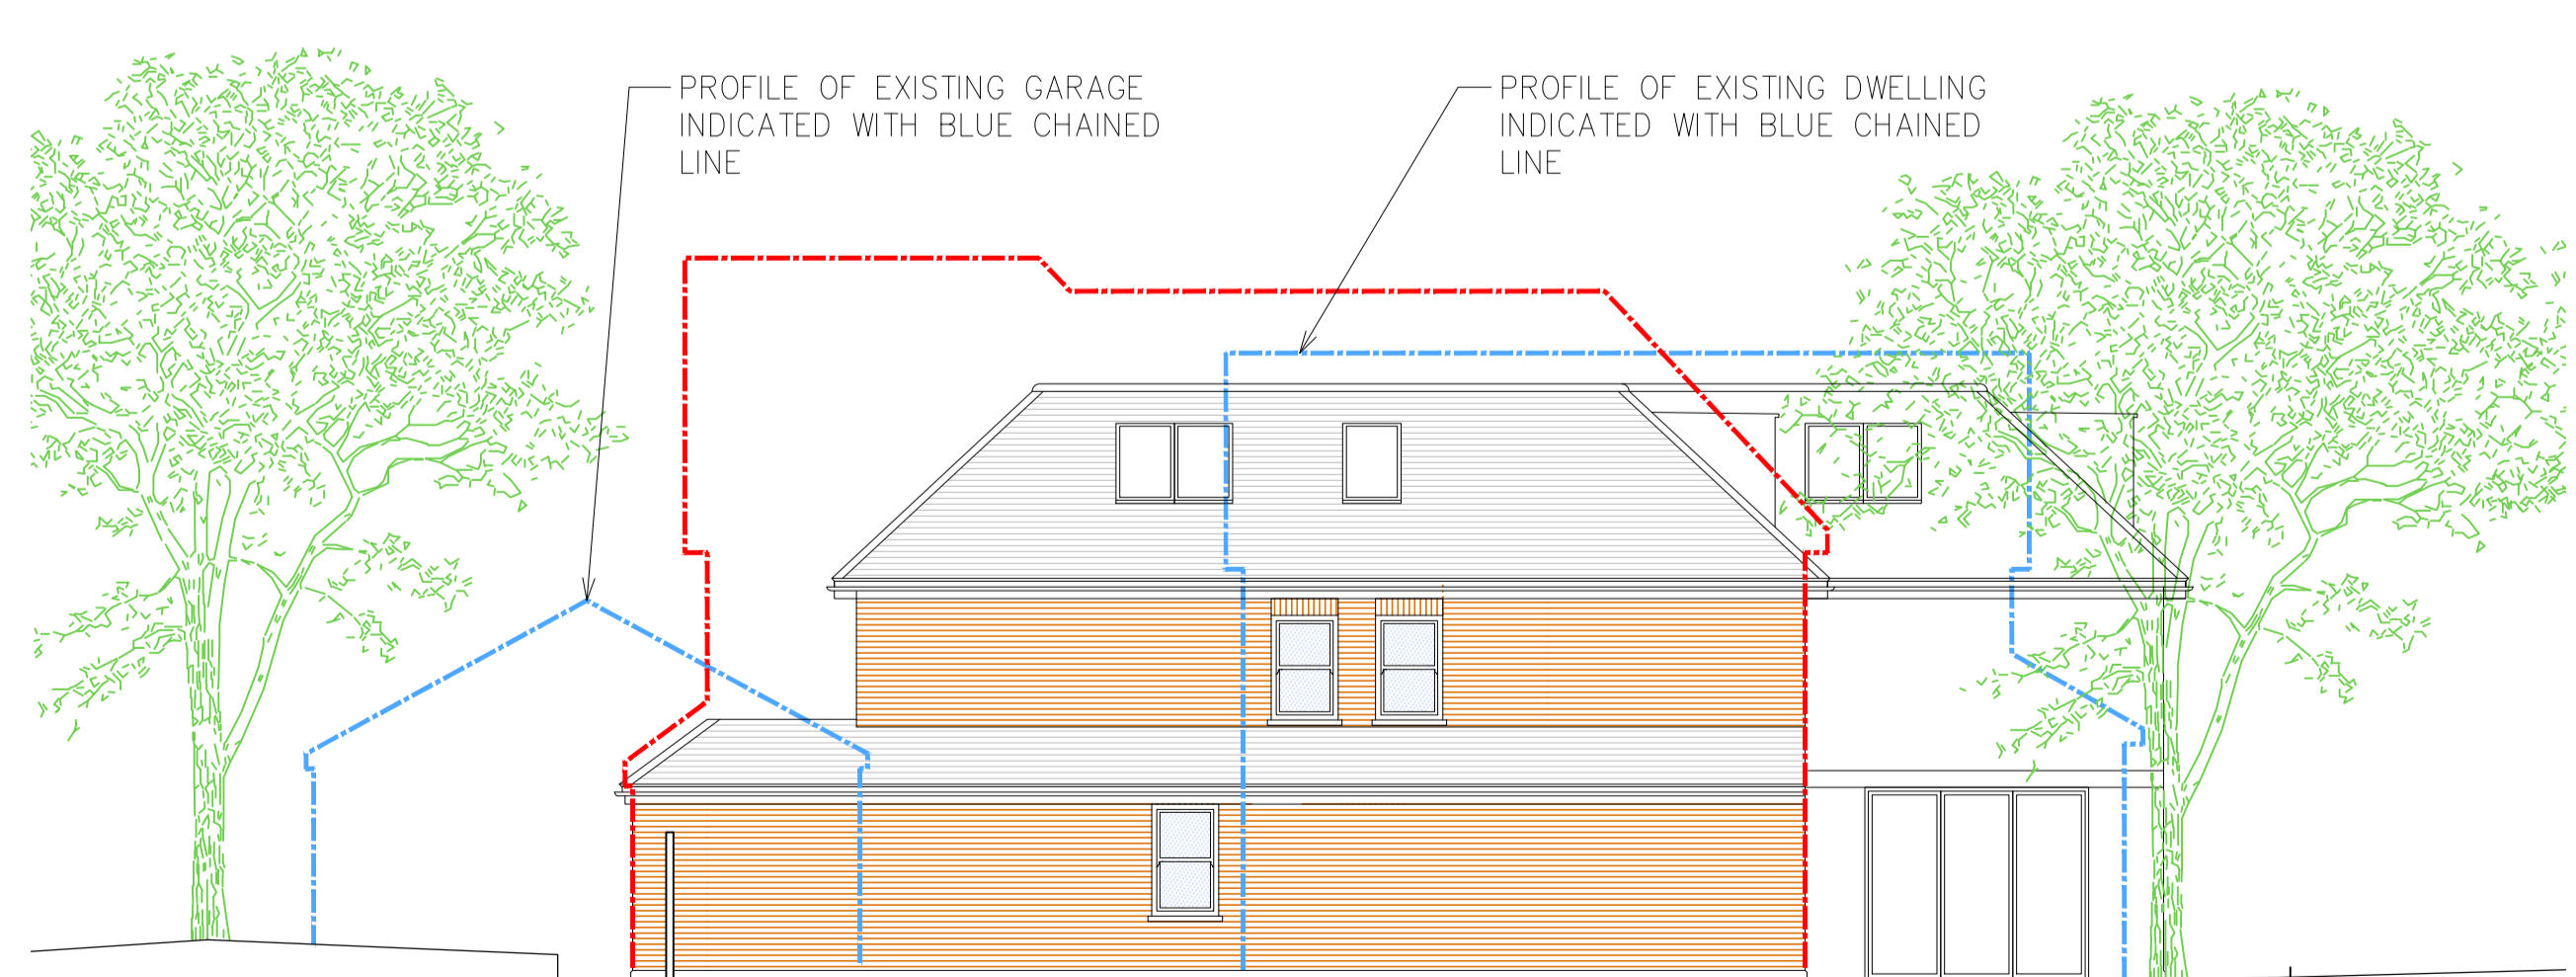

6 PROPOSED SOUTH SIDE ELEVATION - PLOT 16B
1 : 100

