
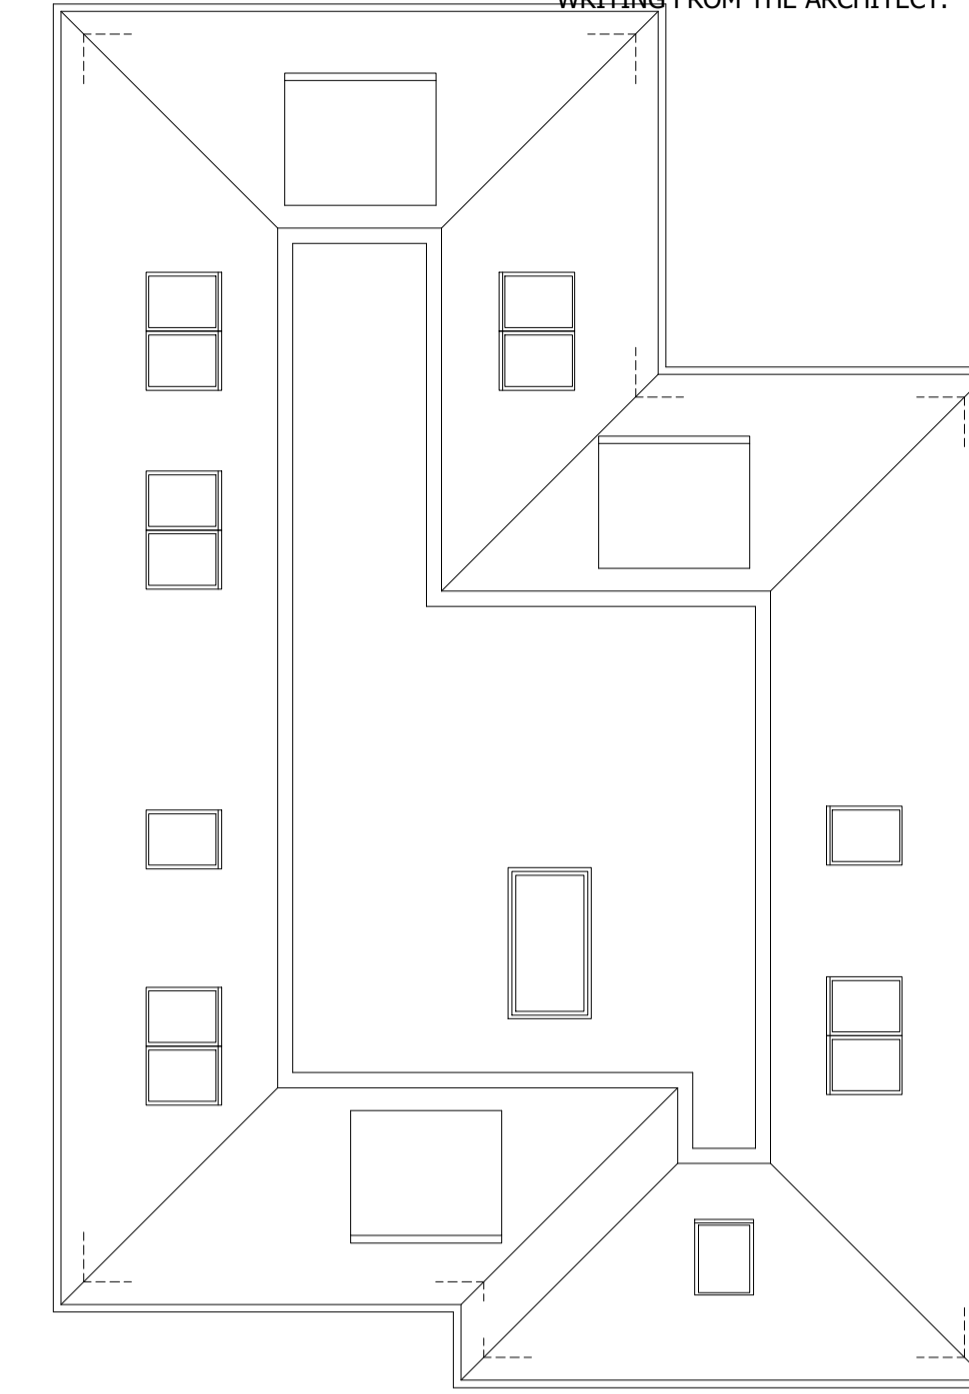


SCHEDULE OF AREAS

PLOT A	
GROUND	139.1M2
FIRST	155.9M2
SECOND	70.0M2
<b>TOTAL</b>	<b>365.0M2 / 3929SF</b>
PLOT B	
GROUND	158.1M2
FIRST	160.6M2
SECOND	66.1M2
<b>TOTAL</b>	<b>384.8M2 / 4142SF</b>






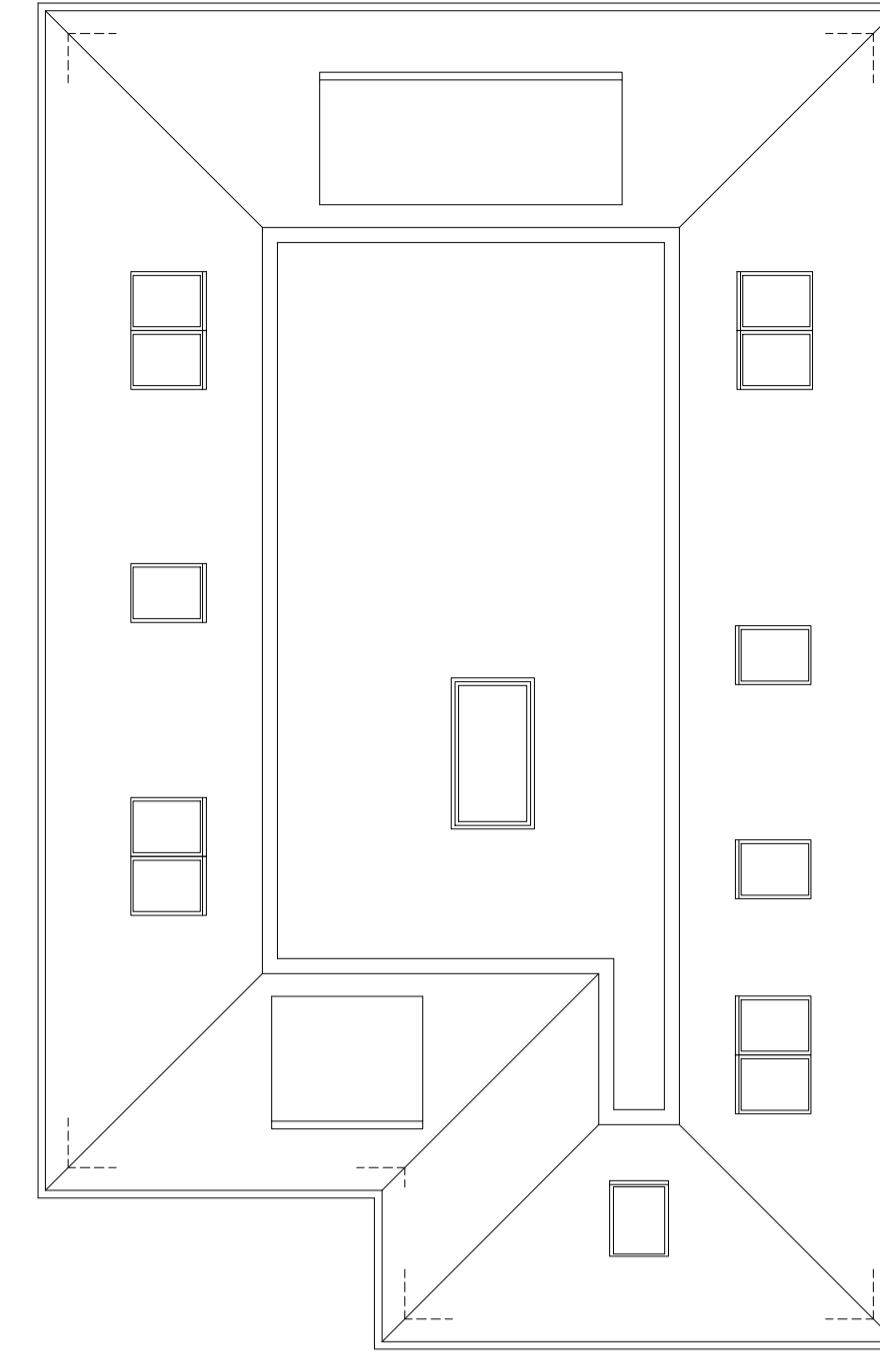


USE FIGURED DIMENSIONS ONLY.  
ALL DIMENSIONS MUST BE CHECKED ON SITE & ANY INCONSISTENCIES  
MUST BE REPORTED BACK TO THE ARCHITECT.

THIS DRAWING AND ANY DESIGNS INDICATED THEREON ARE THE  
COPYRIGHT OF THE ARCHITECT. ALL RIGHTS ARE RESERVED. NO PART  
OF THIS WORK MAY BE REPRODUCED WITHOUT PRIOR PERMISSION IN  
WRITING FROM THE ARCHITECT.

2 PROPOSED FIRST FLOOR PLANS  
1 : 100

4 PROPOSED ROOF PLANS  
1 : 100

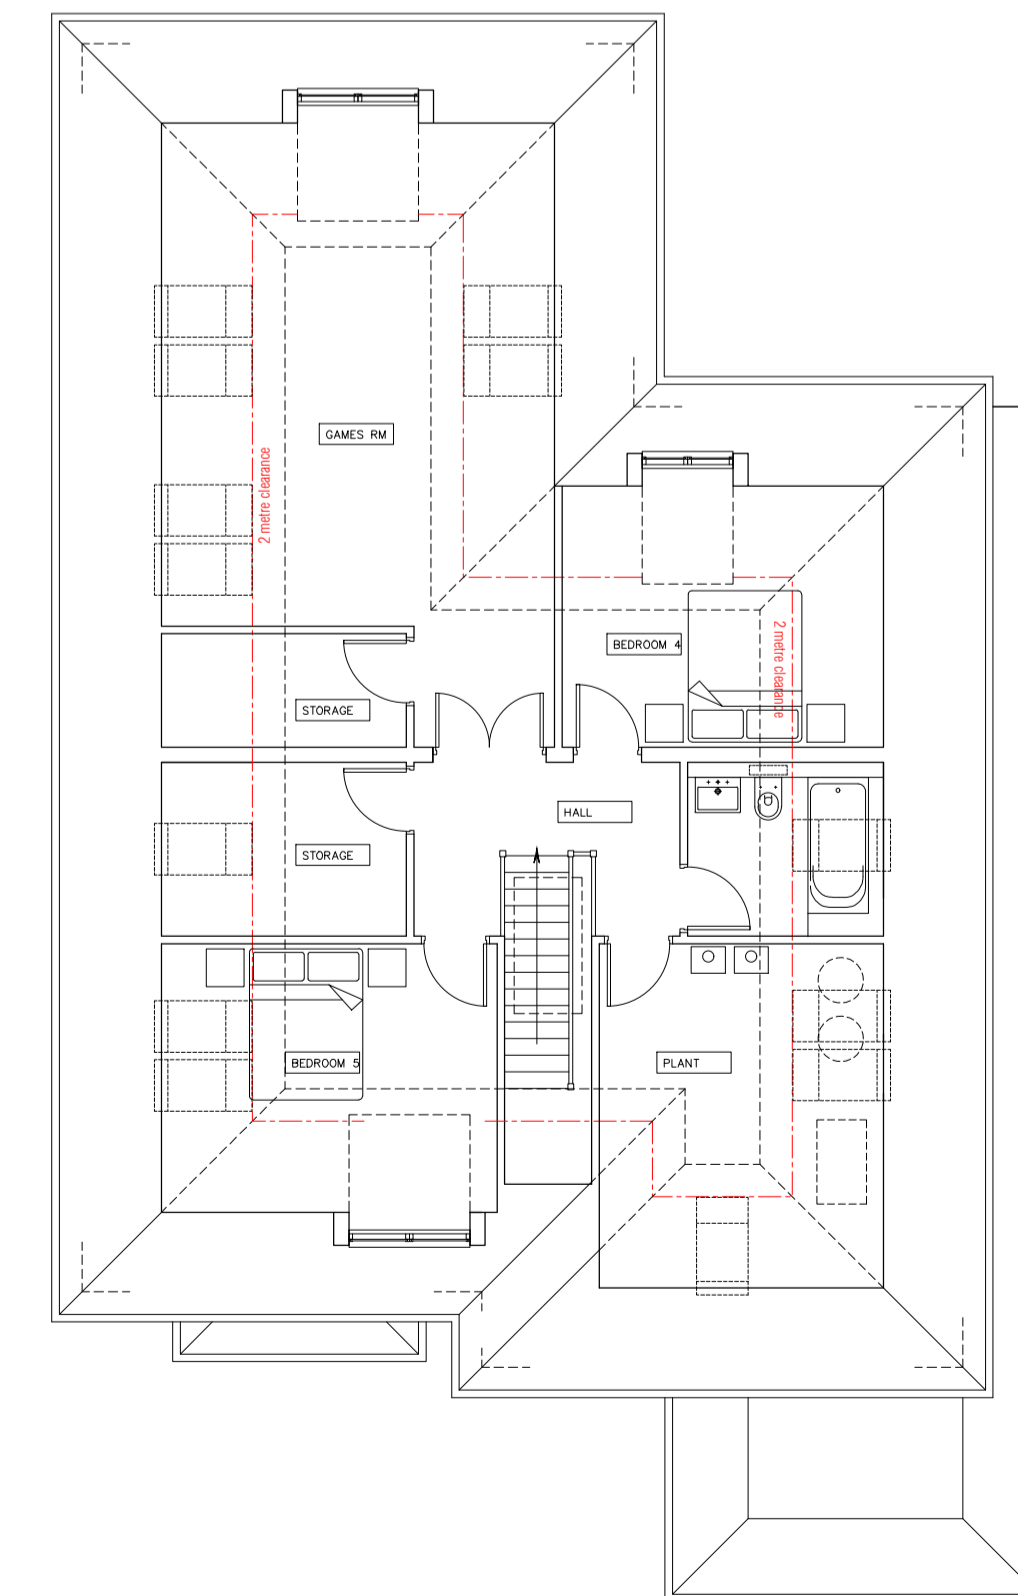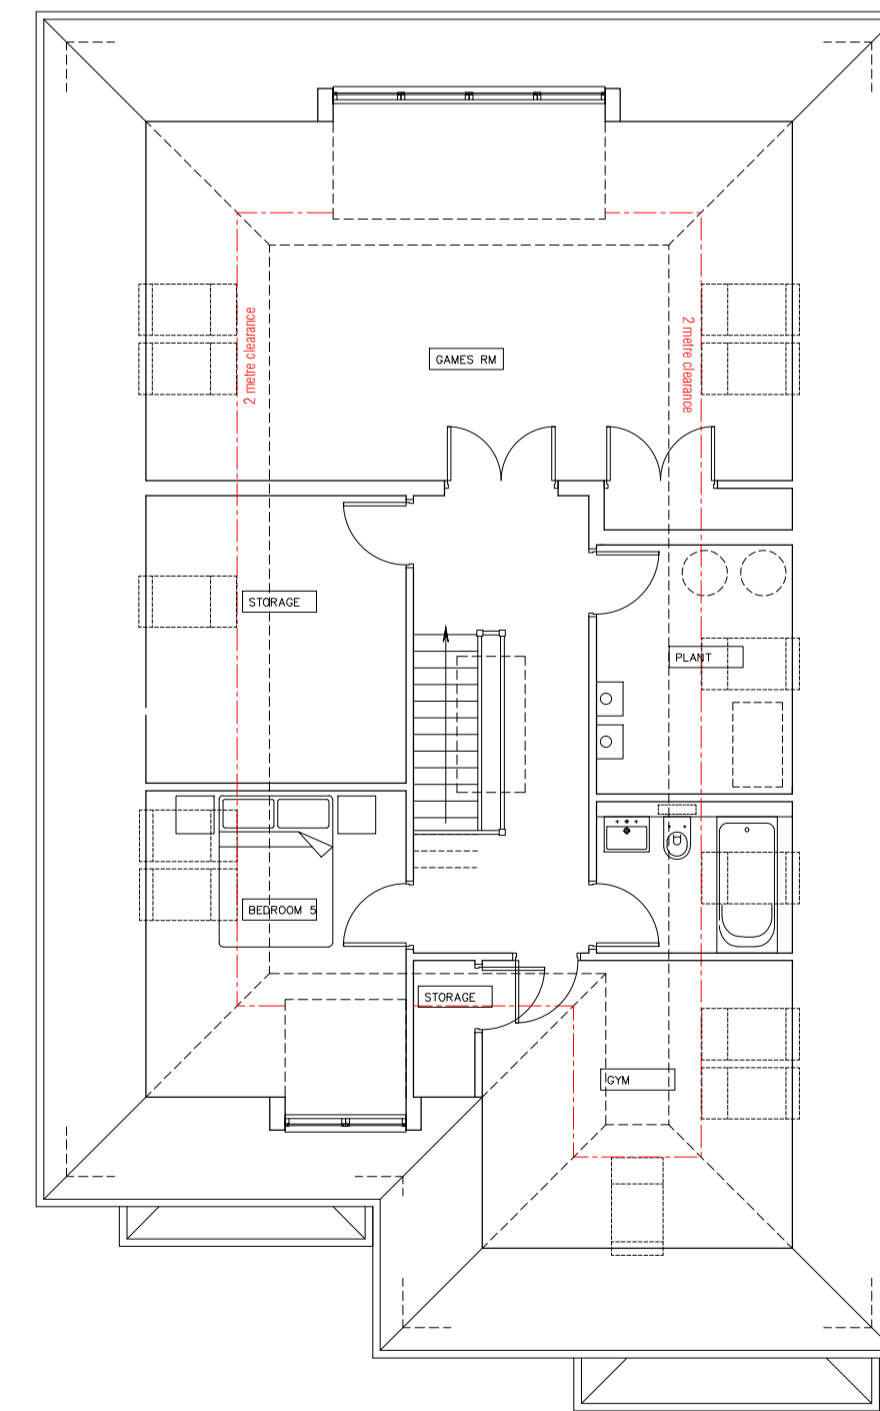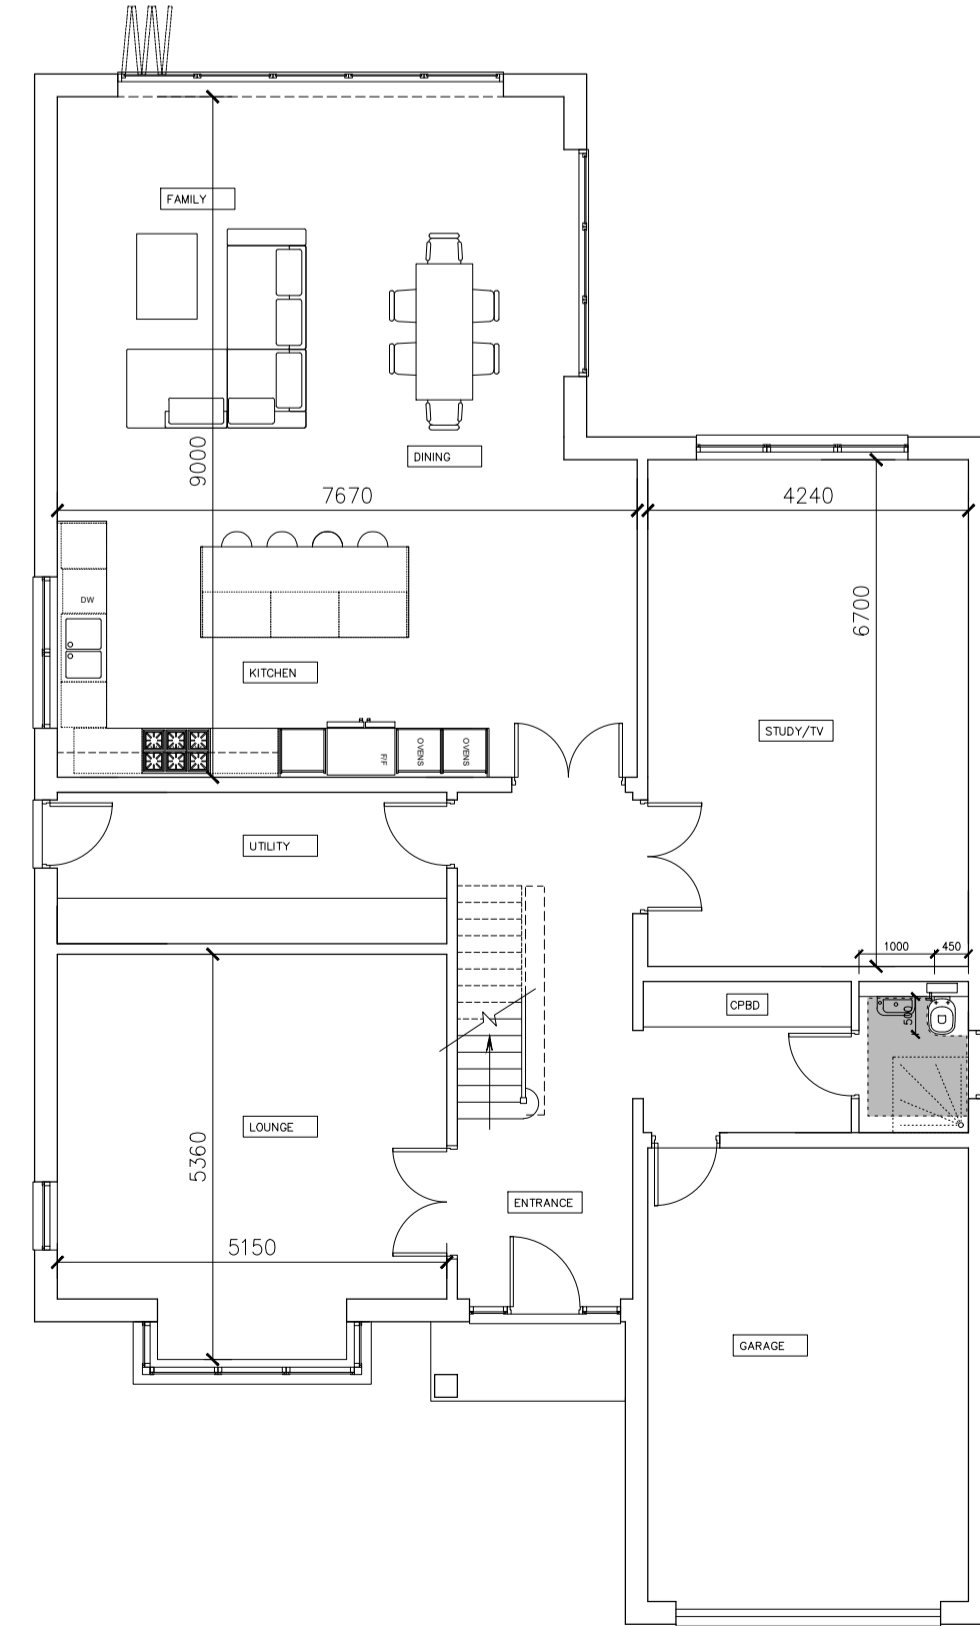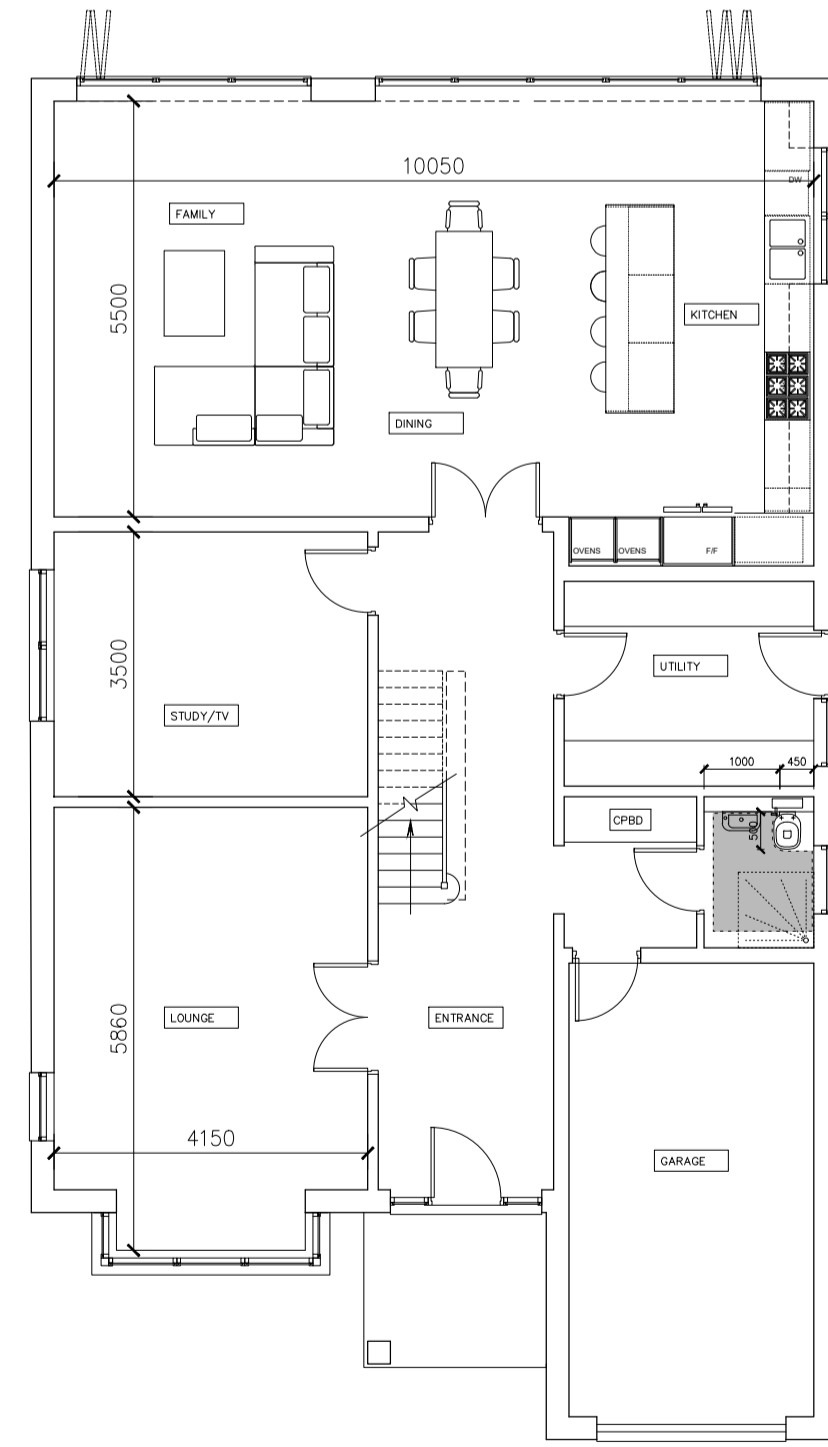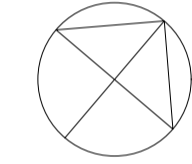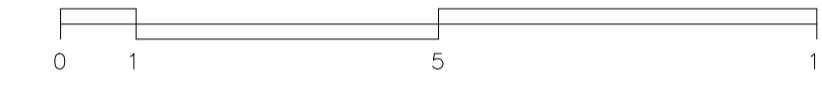

1 PROPOSED GROUND FLOOR PLANS  
1 : 100

3 PROPOSED SECOND FLOOR PLANS  
1 : 100