


NEIGHBOURING PROPERTIES MIXTURE OF RESIDENTIAL USE AND RETAIL AND OTHER
 BENNETT CRES
 HOLLOW WAY B4488

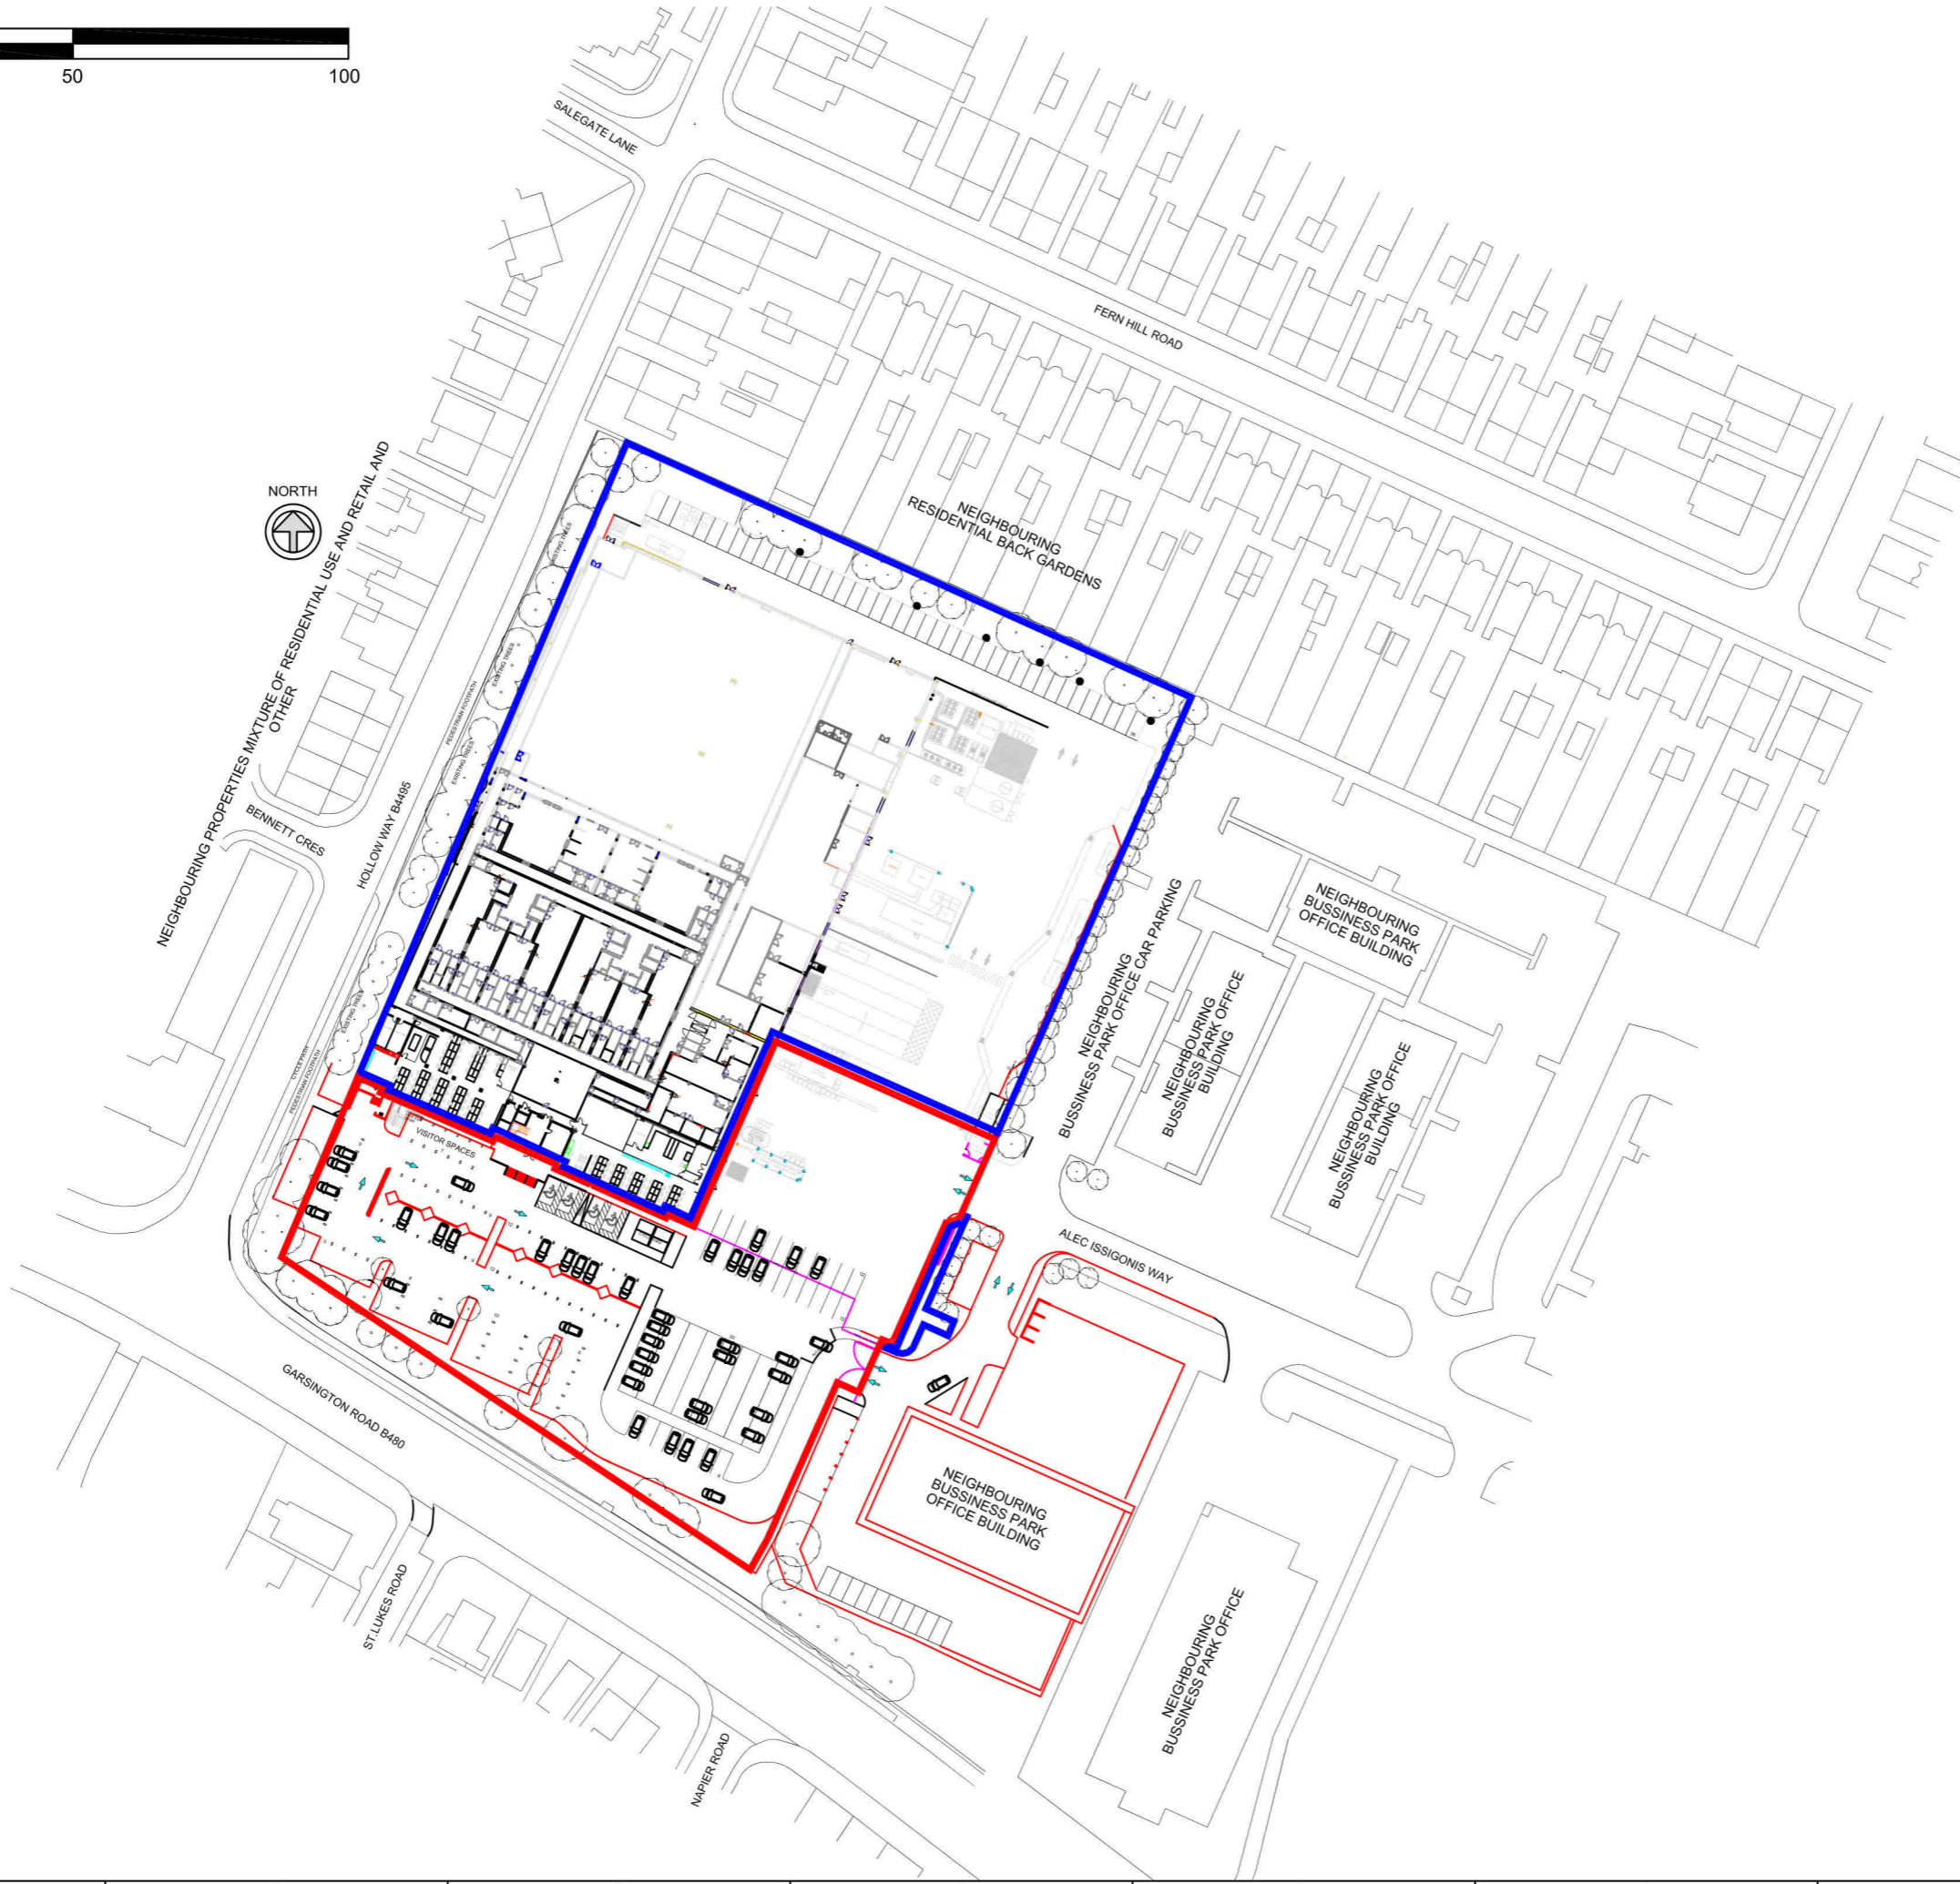

© COPYRIGHT - ALL CONTENT ON THIS DRAWING IS THE PROPERTY OF DERELL CONSULTANTS.

- Application site Boundary
- Other land owned by applicant

Revision	Change Ctrl	Project No	Change Control History of Amendments / Comments	Drawn By	Date
15			Location plan Blue line amended per planning		26-6-23
14			Location plan Red & blue lines amended per planning		22-6-23
1		0	Location plan		5-6-23



Derell Consultants
 Castle Park, Frodsham
 Cheshire, WA6 6SB
 Tel: +44 (0)1928 734881 Mob: [REDACTED]
 www.derell.co.uk



Riverside House, Delta Bank Road,
 Metro Riverside Park, Gateshead
 NE11 9DU



Project
**Oxford Biomedica Oxbox
 Manufacturing Facility
 Cowley**

Drawing Title
Location plan

Scale (s)	Date	Drawn	Checked
1:1250 @ A3	6.6.2023	D.C	D.C

Drawing status
PLANNING APPLICATION

Drawing no	Sheet	Revision
J9860-3013	01 OF 01	3