



ELEVATION 1

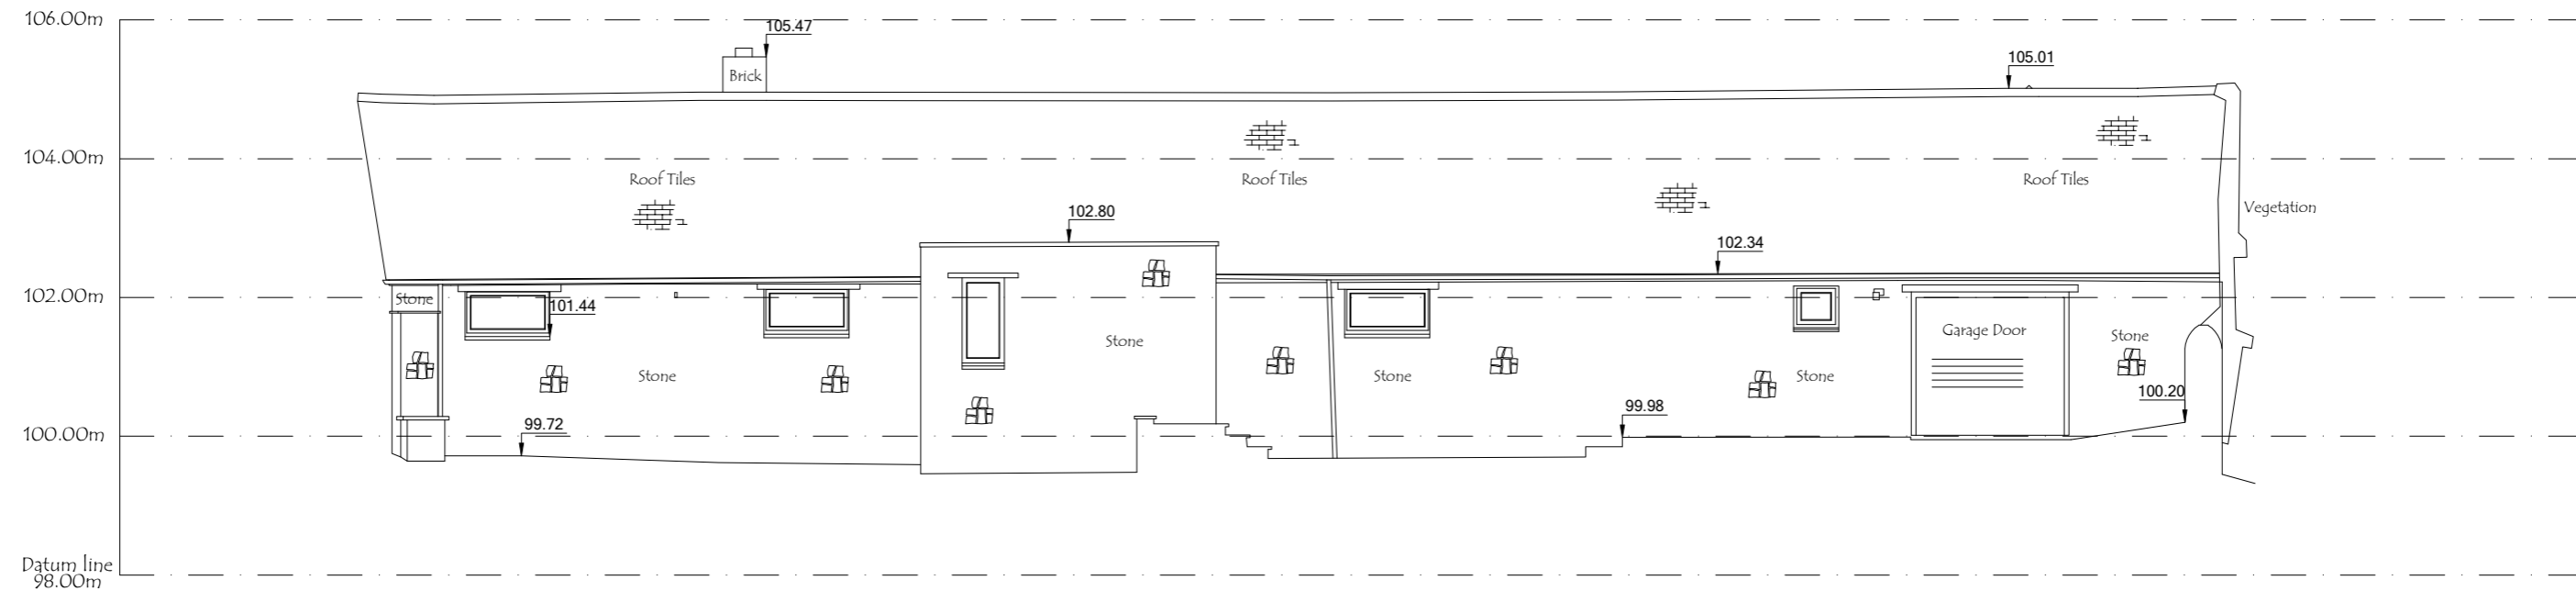

ELEVATION 3

SCALE

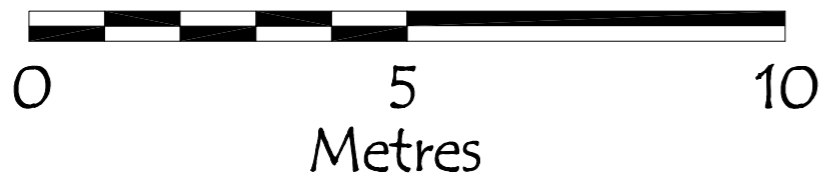

LEGEND	SYMBOLS	NOTES	CLIENT	REVISIONS
CL Cill Level DP Down pipe FFL Finished Floor Level FCL Finished Ceiling Level GV Gully HL Head Level IC Inspection Cover MH Manhole OHB Underside Overhead Beam Level SHL Structural Head Level SPL Spring Point Level SVP Soil Vent Pipe TVWL Top of Wall Level	Electricity Meter/Panel Gas Meter/Panel Water Meter Arched ceiling Sloping ceiling	Level Datum: OS National Grid OSGM15 Grid Orientation: OS National Grid OSTN15 Scale Factor: Scale Factor 1 Scale Factor 1 is based on a true OS National Grid co-ordinate at T1 The contractor is to check and verify all critical dimensions and levels before work starts. Every effort is made to identify all visible above ground features. However, it may be possible that certain features are obscured at the time of survey.	Brunel Surveys Ltd Land, Building and Utility Surveyors Unit 59, Shrivenham Hundred Business Park Watchfield, Swindon, Wiltshire, SN6 8TY EMAIL: admin@brunelsurveys.com WEB: www.brunelsurveys.com TEL: 01793 784700	Domus Designs Measured Building Survey Meadow Larkins Headington Oxford OX3 9DW Elevations
SCALE A3 Sheet @ 1 to 100 DATE June 2023 SURVEYED BY AW DRAWN BY AW CHECKED BY PJW DRAWING No. 25689-100-02E				